


ORIGINAL SURVEY
 SURVEYED BY
 DATE
 NOTE BOOK
 TOPPLATE
 LABELS
 AREAS CHECKED

FINAL SURVEY
 SURVEYED BY
 DATE
 NOTE BOOK
 TOPPLATE
 LABELS
 AREAS CHECKED

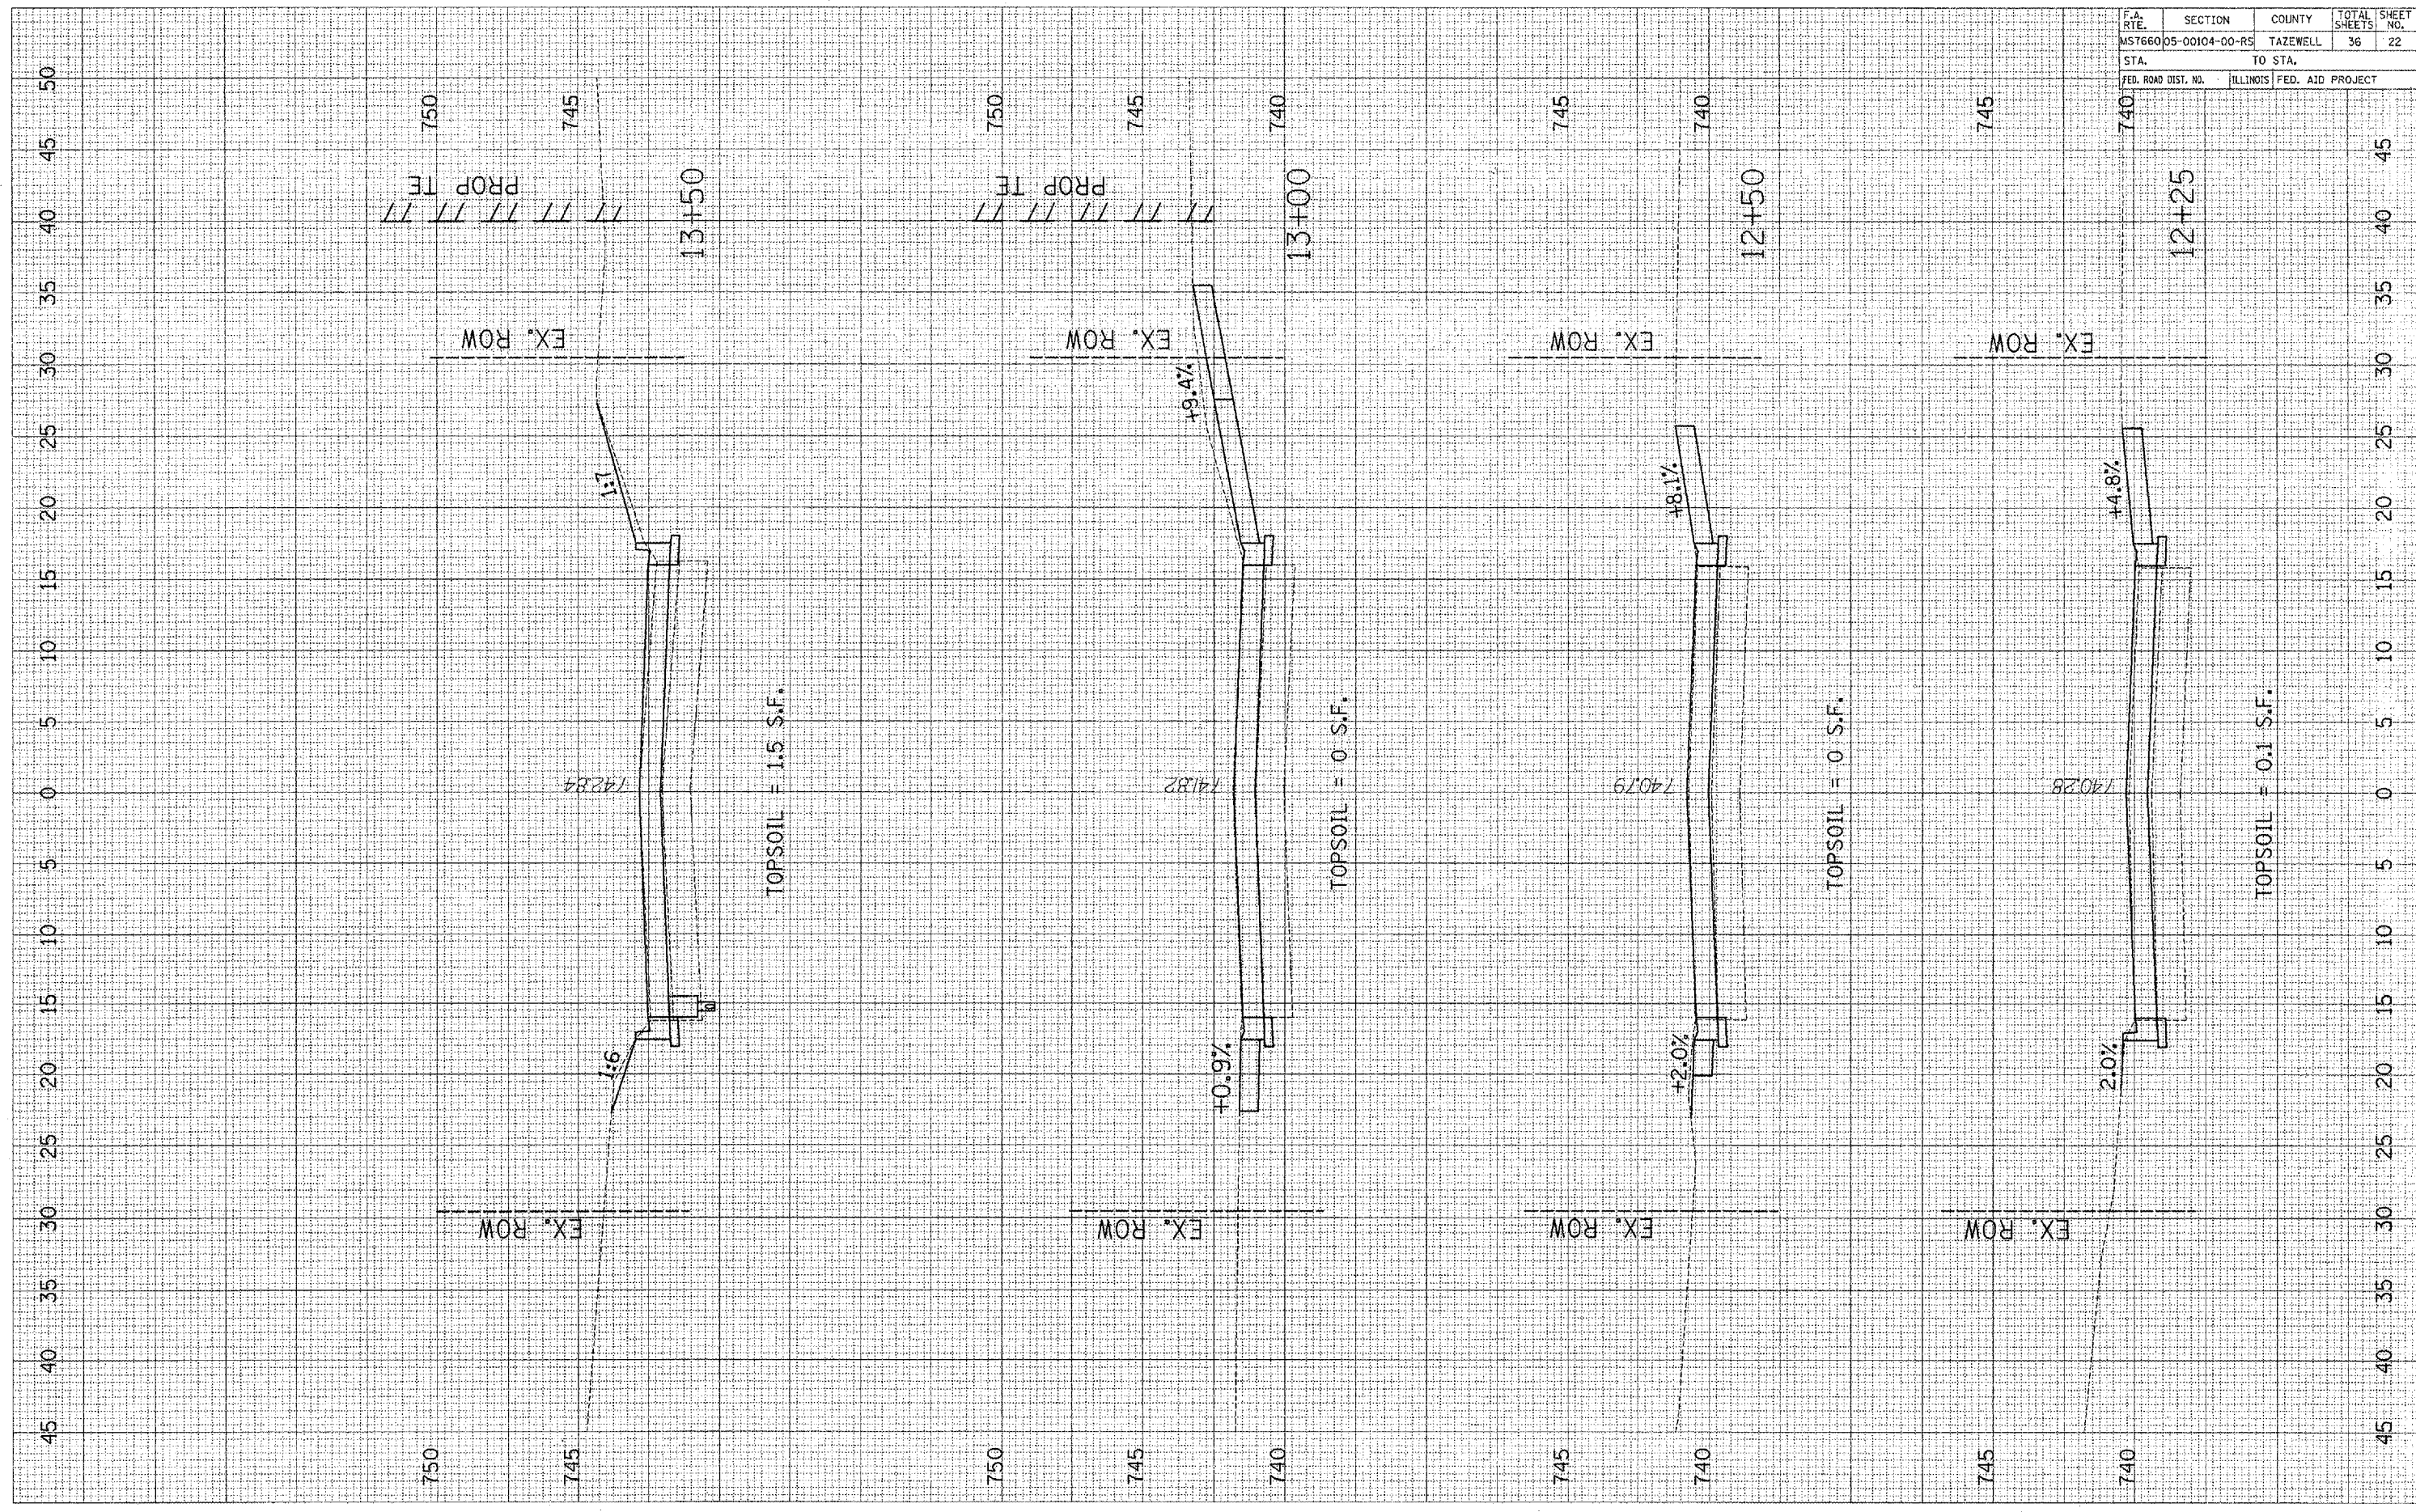

F.A. RTE.	SECTION	COUNTY	TOTAL SHEETS	SHEET NO.
M57660	05-00104-00-R5	TAZEWELL	36	22
STA.		TO STA.		
FED. ROAD DIST. NO.		ILLINOIS FED. AID PROJECT		