


FINAL SURVEYED  
 SUBJECT  
 NOTE BOOK  
 AREA'S CHECKED  
 NO.

ORIGINAL SURVEYED  
 SUBJECT  
 NOTE BOOK  
 AREA'S CHECKED  
 NO.

BY DATE

BY DATE

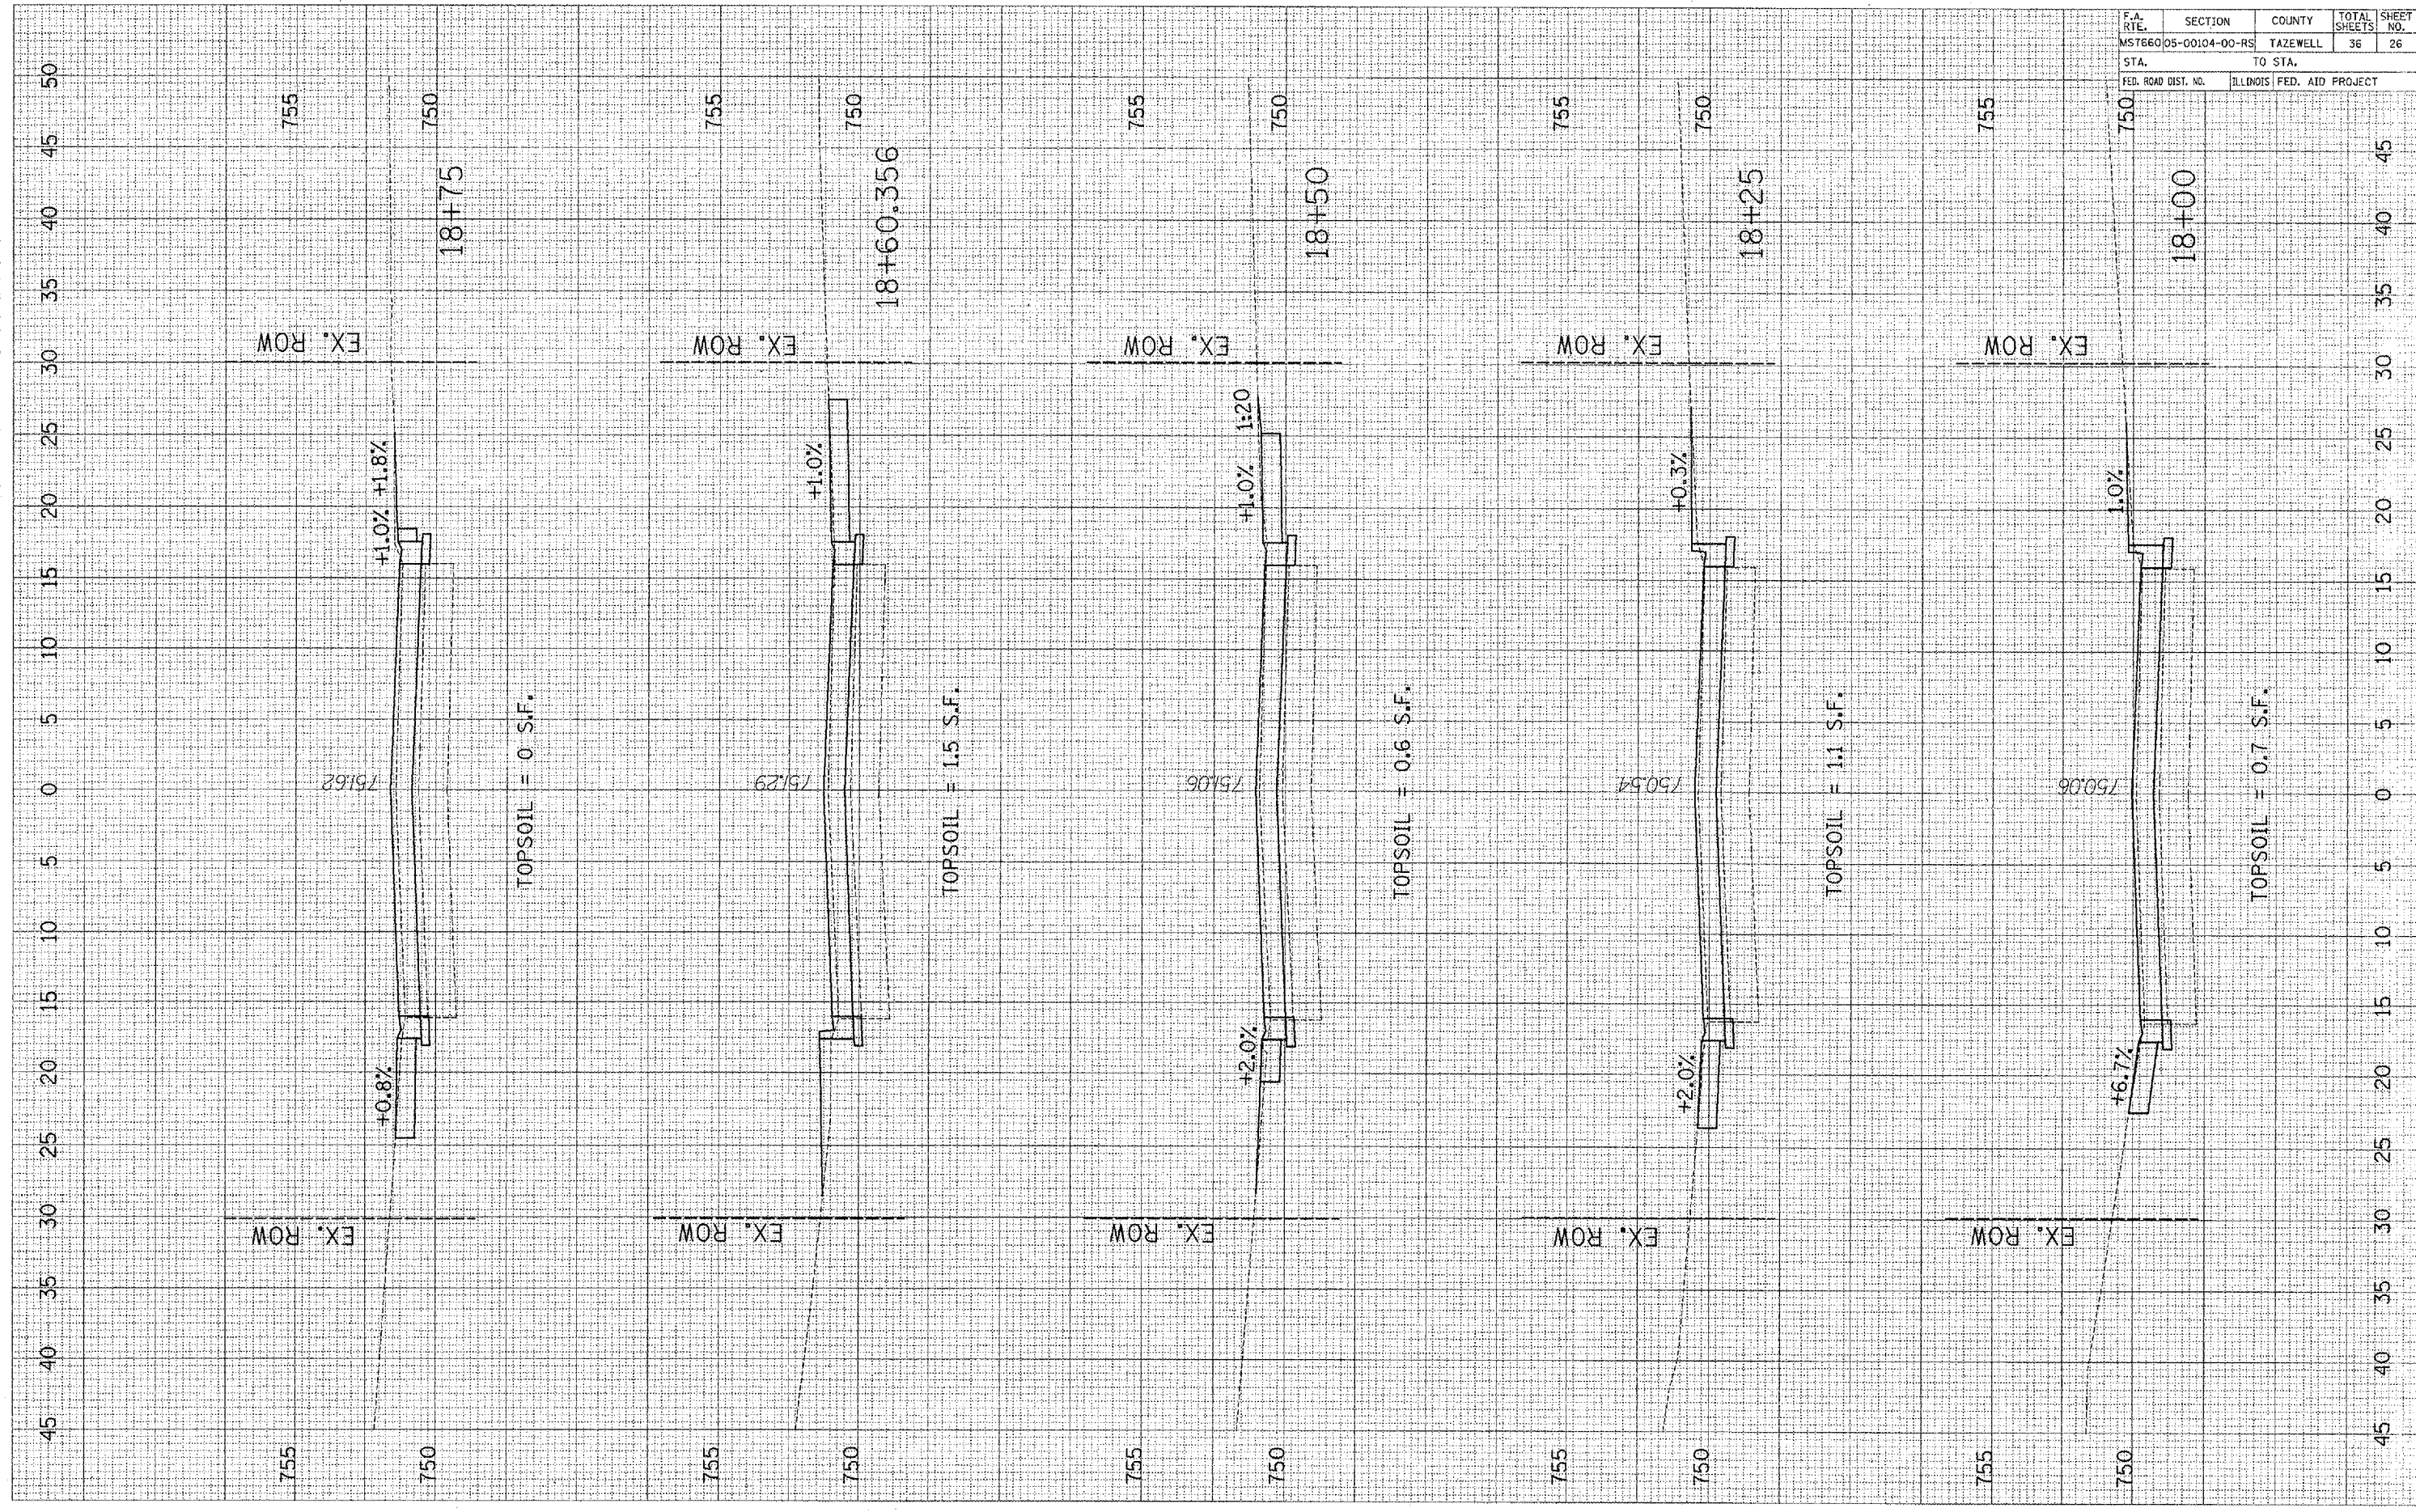

F.A. RTE.	SECTION	COUNTY	TOTAL SHEETS	SHEET NO.
MST660	05-00104-00-RS	TAZEWELL	36	26
STA.		TO STA.		
FED. ROAD DIST. NO.	ILLINOIS FED. AID PROJECT			