


FINAL
 SURVEY
 DATE

ORIGINAL
 SURVEY
 DATE

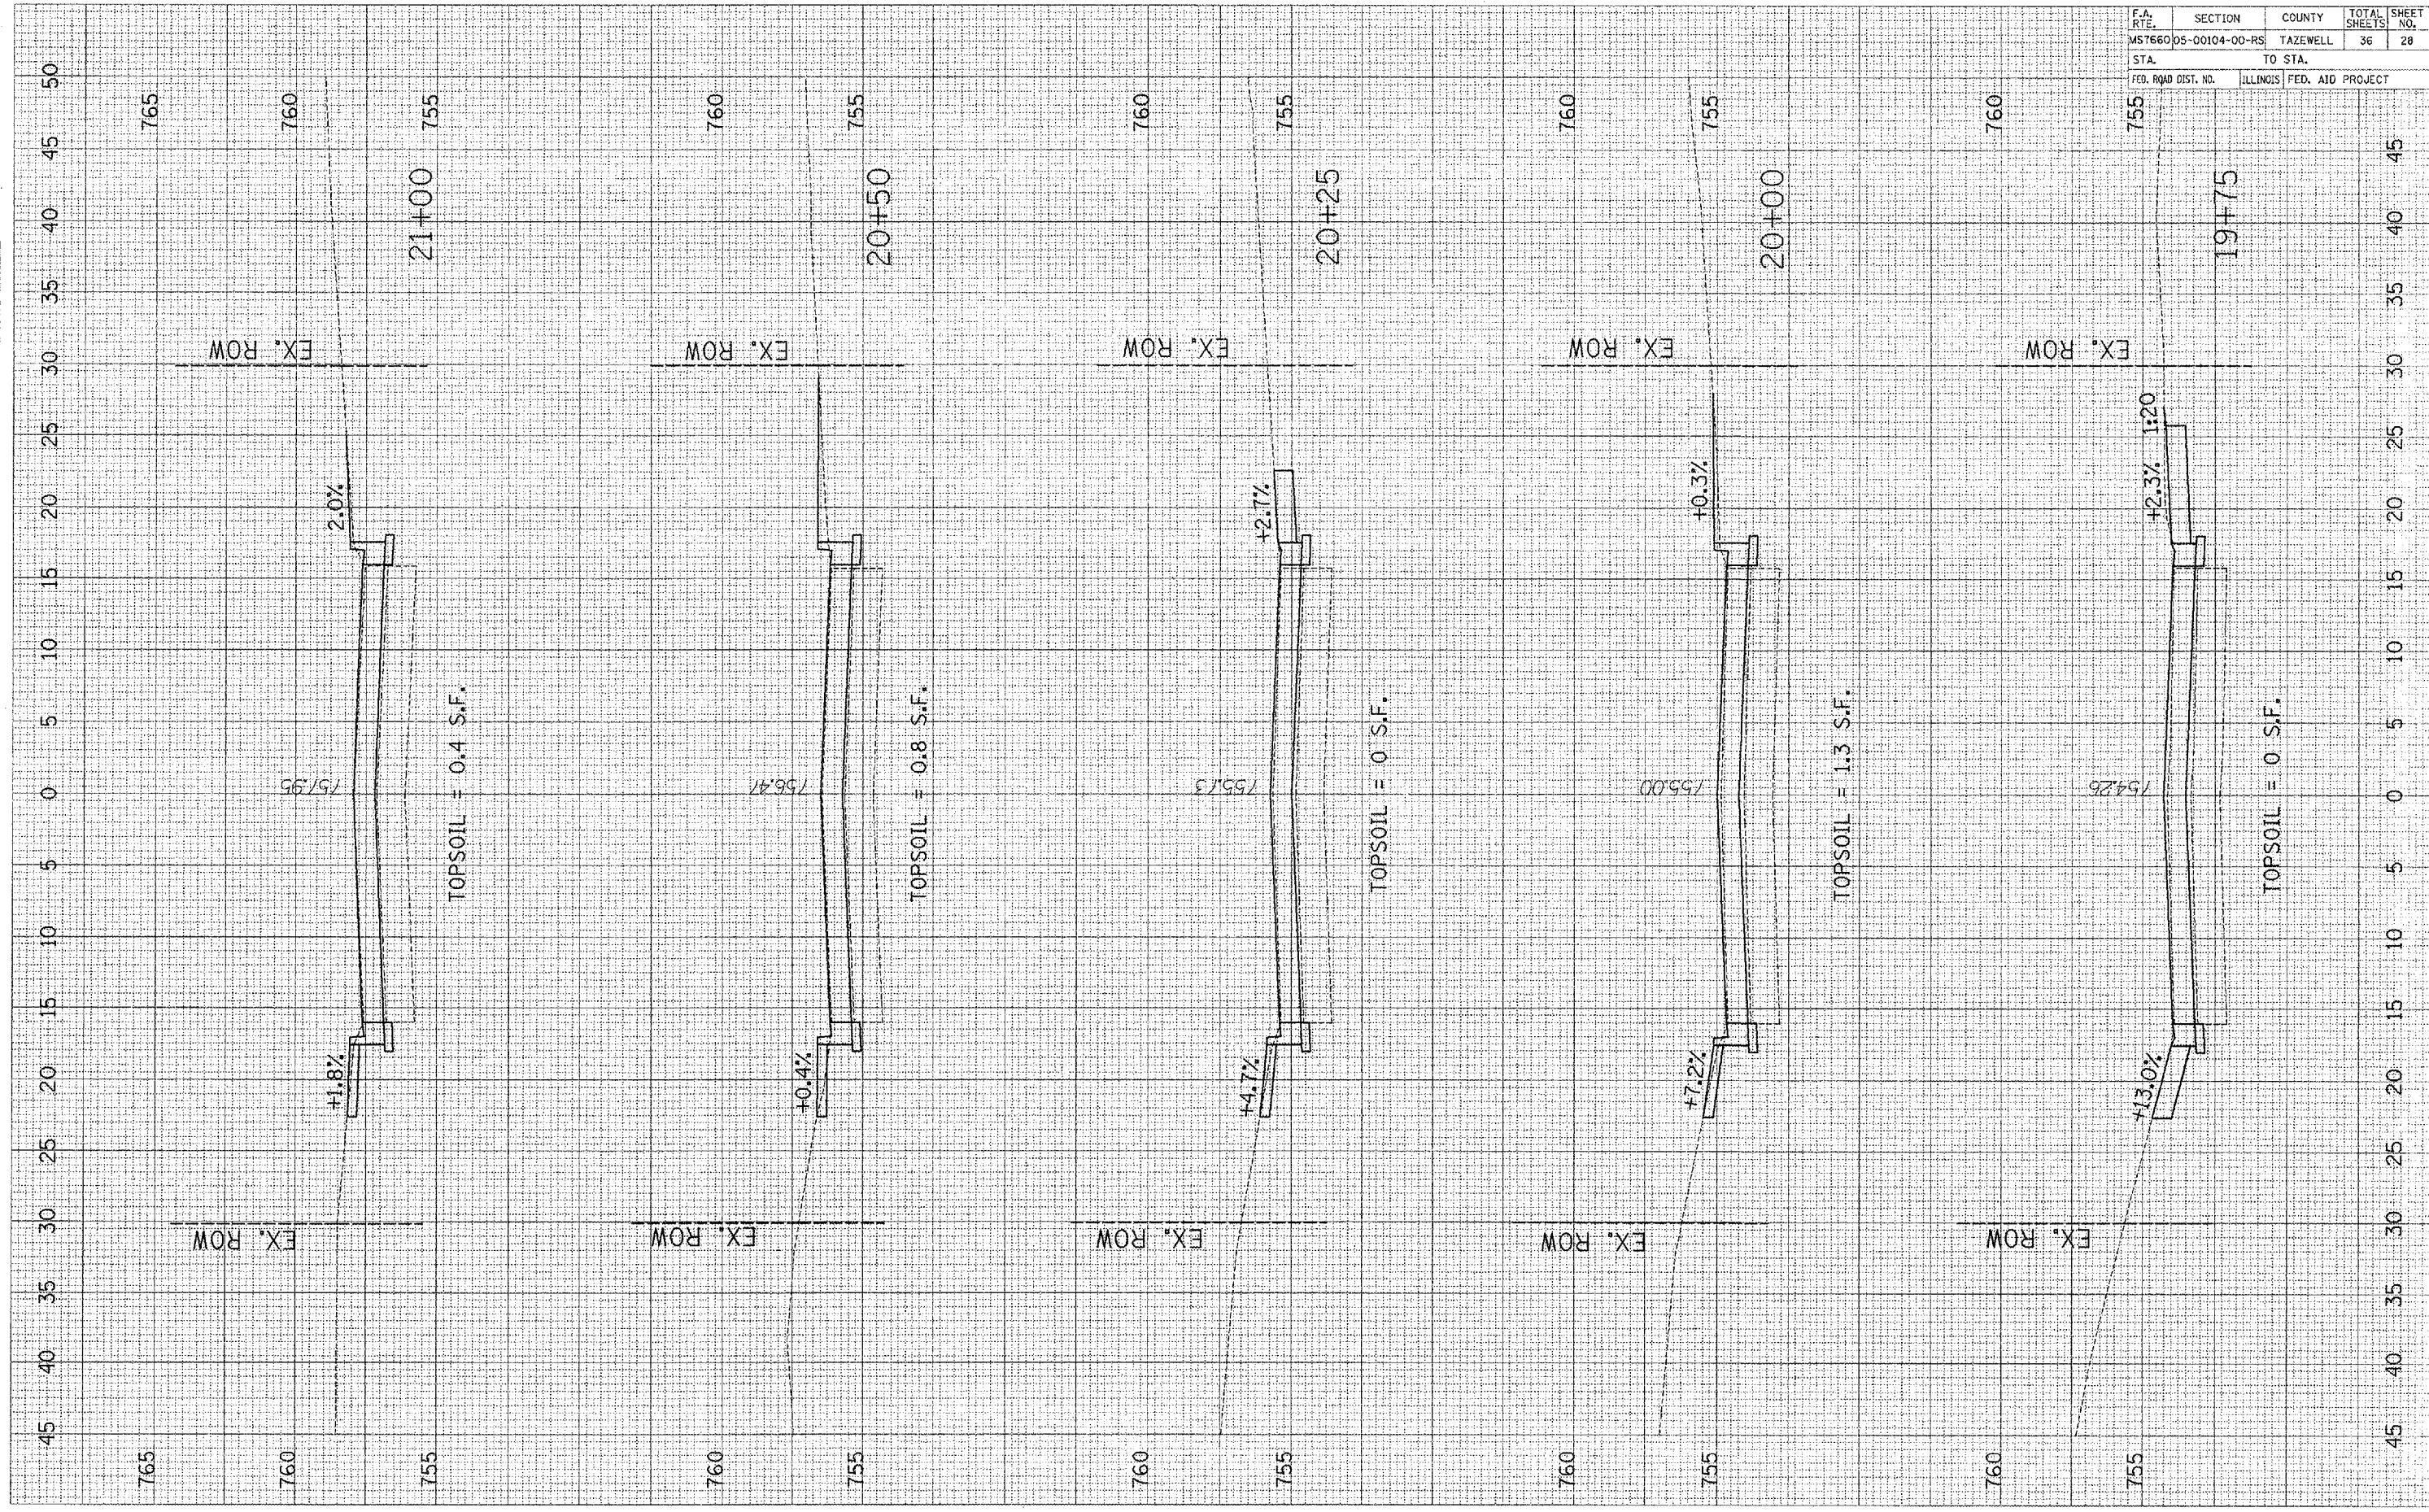

F.A. RTE.	SECTION	COUNTY	TOTAL SHEETS	SHEET NO.
M57660	05-00104-00-RS	TAZEWELL	36	28
STA.	TO STA.			
FED. ROAD DIST. NO.	ILLINOIS	FED. AID PROJECT		