


FILED
 SURVEY
 NOTE BOOK
 NO.

ORIGINAL
 SURVEY
 NOTE BOOK
 NO.

BY
 DATE

BY
 DATE

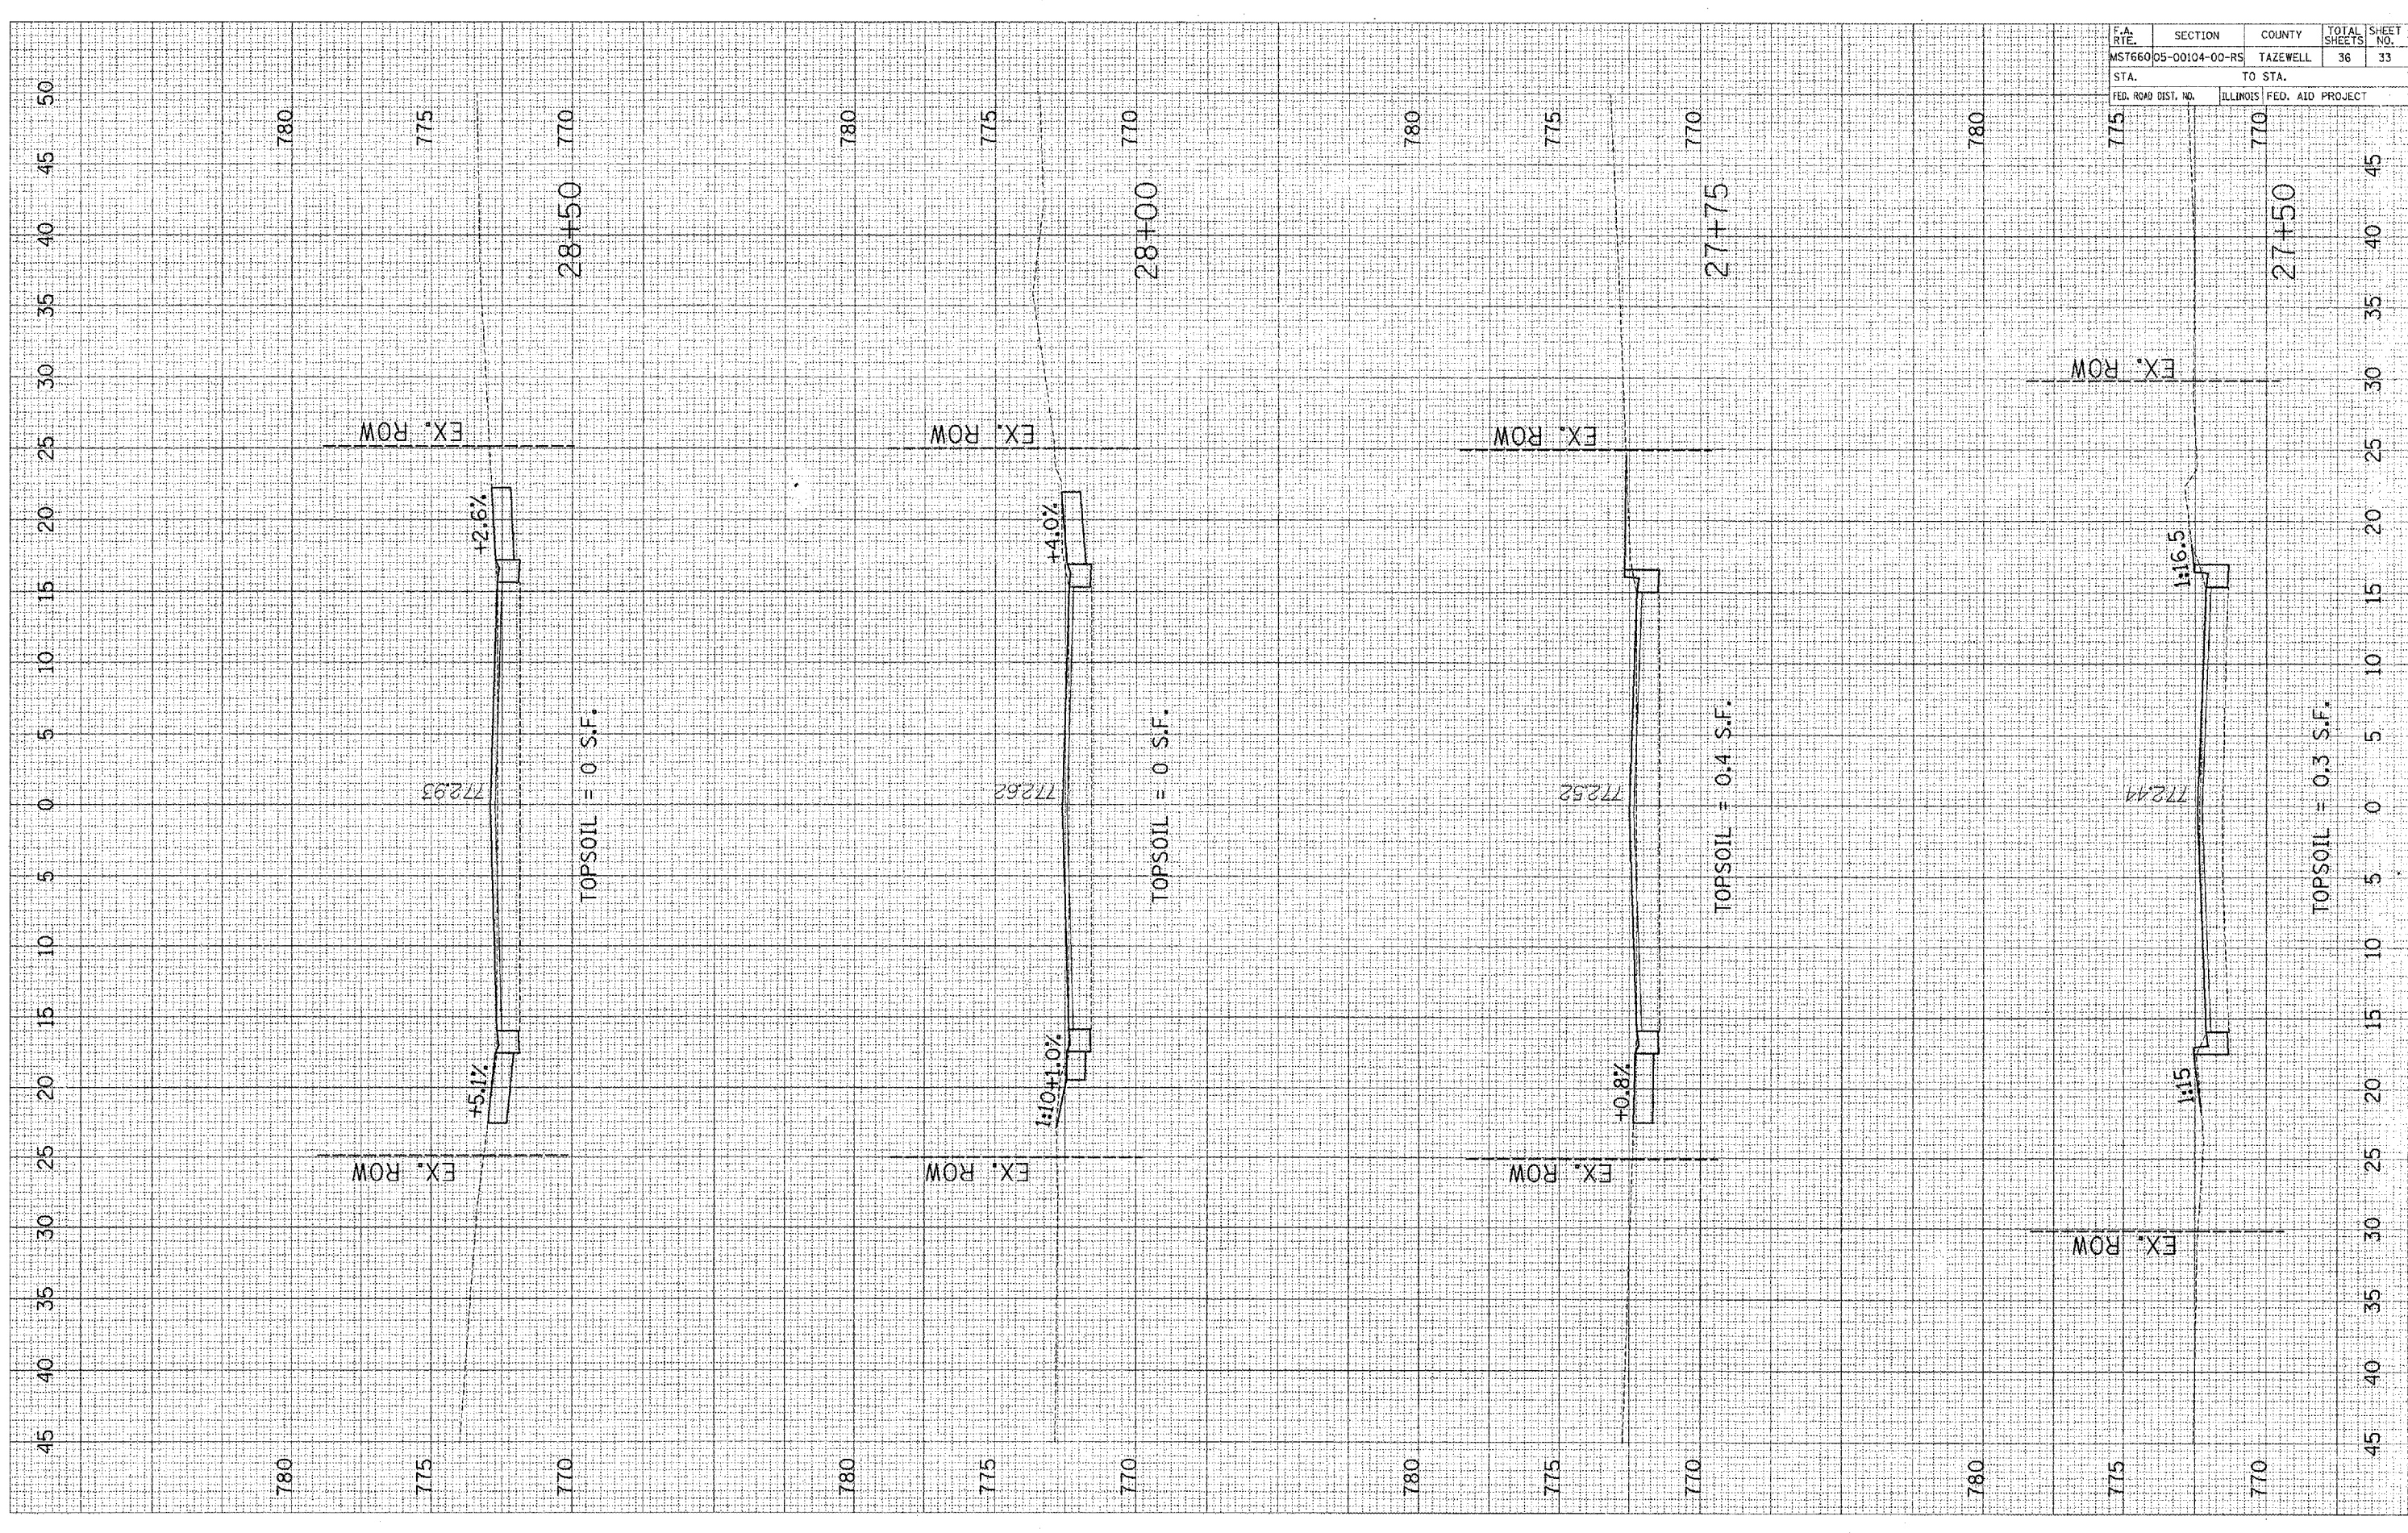

F.A. RIE.	SECTION	COUNTY	TOTAL SHEETS	SHEET NO.
MST660	05-00104-00-RS	TAZEWELL	36	33
STA.	TO STA.			
FED. ROAD DIST. NO.	ILLINOIS	FED. AID PROJECT		