
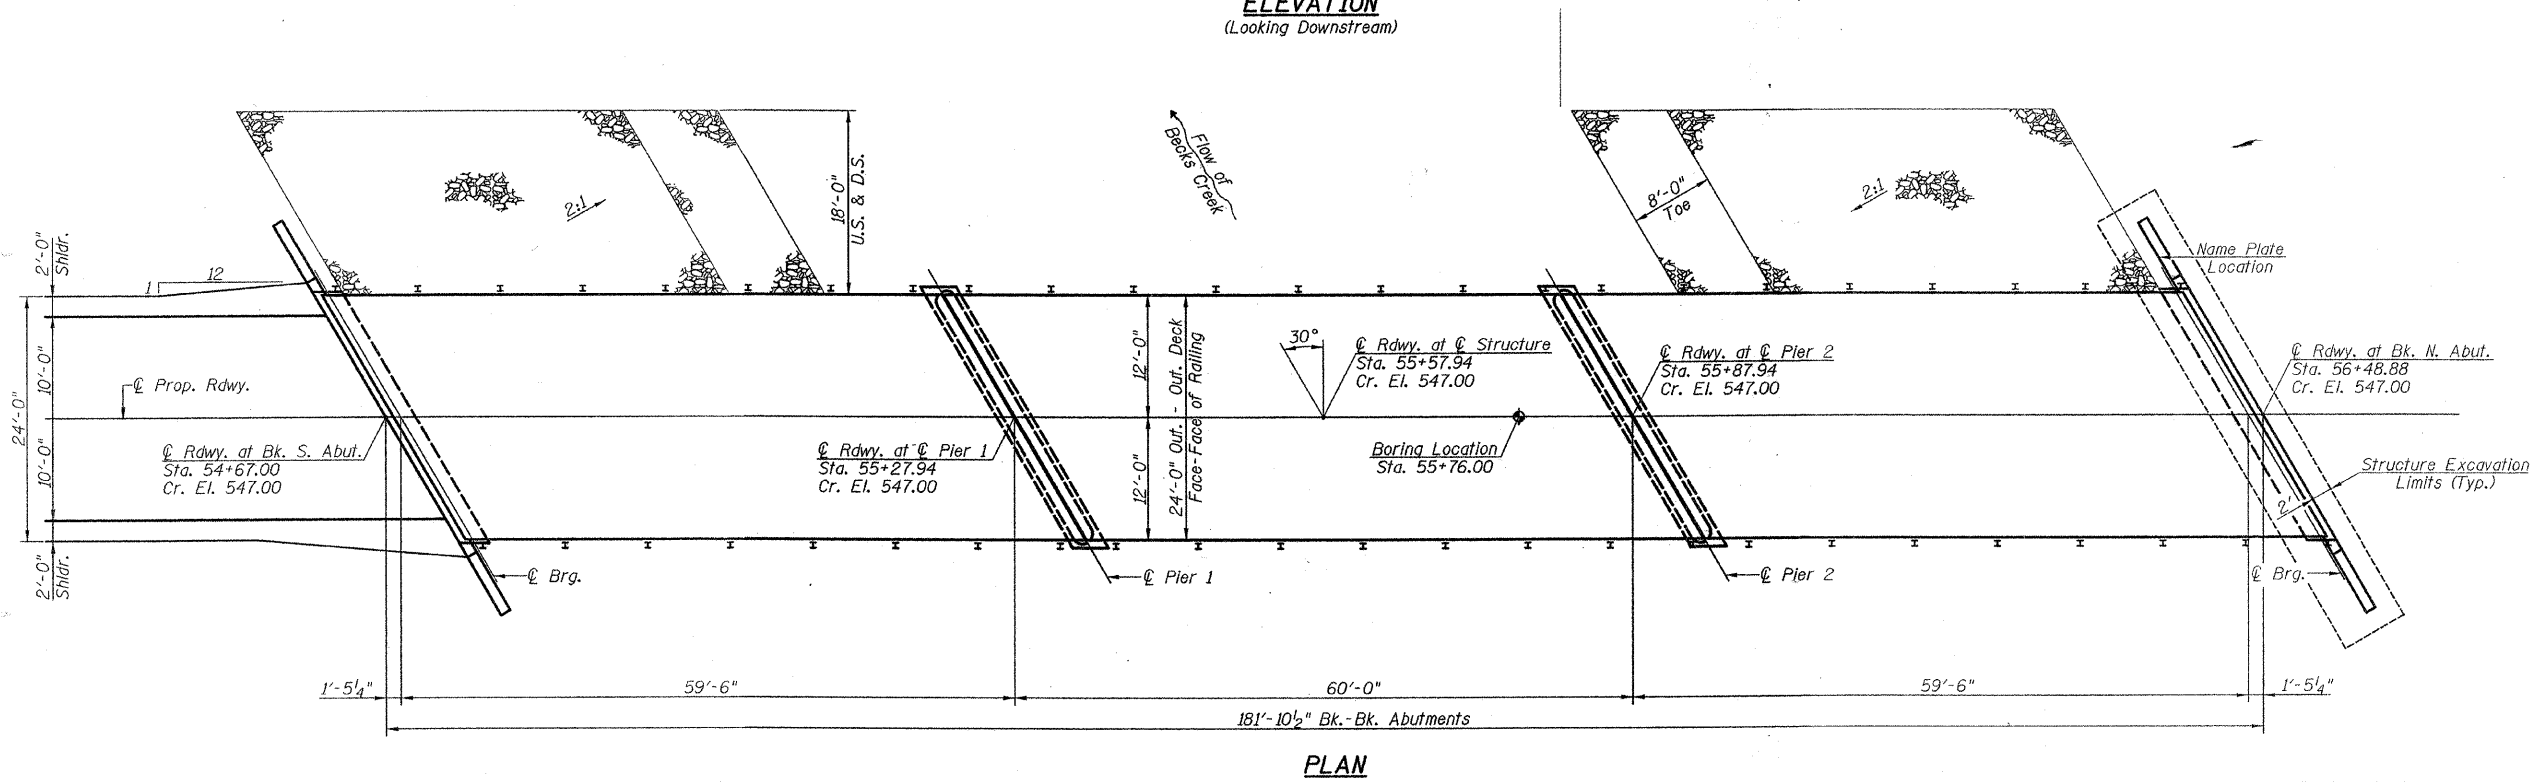


T.R. NO.	SECTION	COUNTY	TOTAL SHEETS	SHEET NO.
437	04-07120-00-BR	SHELBY	17	10
STA. 51+10		TO STA. 63+50		
FED. ROAD DIST. NO. ILLINOIS FED. AID PROJECT				

Existing Structure: Three Span Timber Deck on Steel Stringers with Closed Timber Abutments, Timber Wingwalls, and Timber Pile Bent Piers. ±129'-0" Bk.-Bk. Abutments, ±20'-0" Clear Deck Width.

Benchmarks: BM#1 - Chiseled Square on S.E. Corner of S.E. Headwall El. 542.54

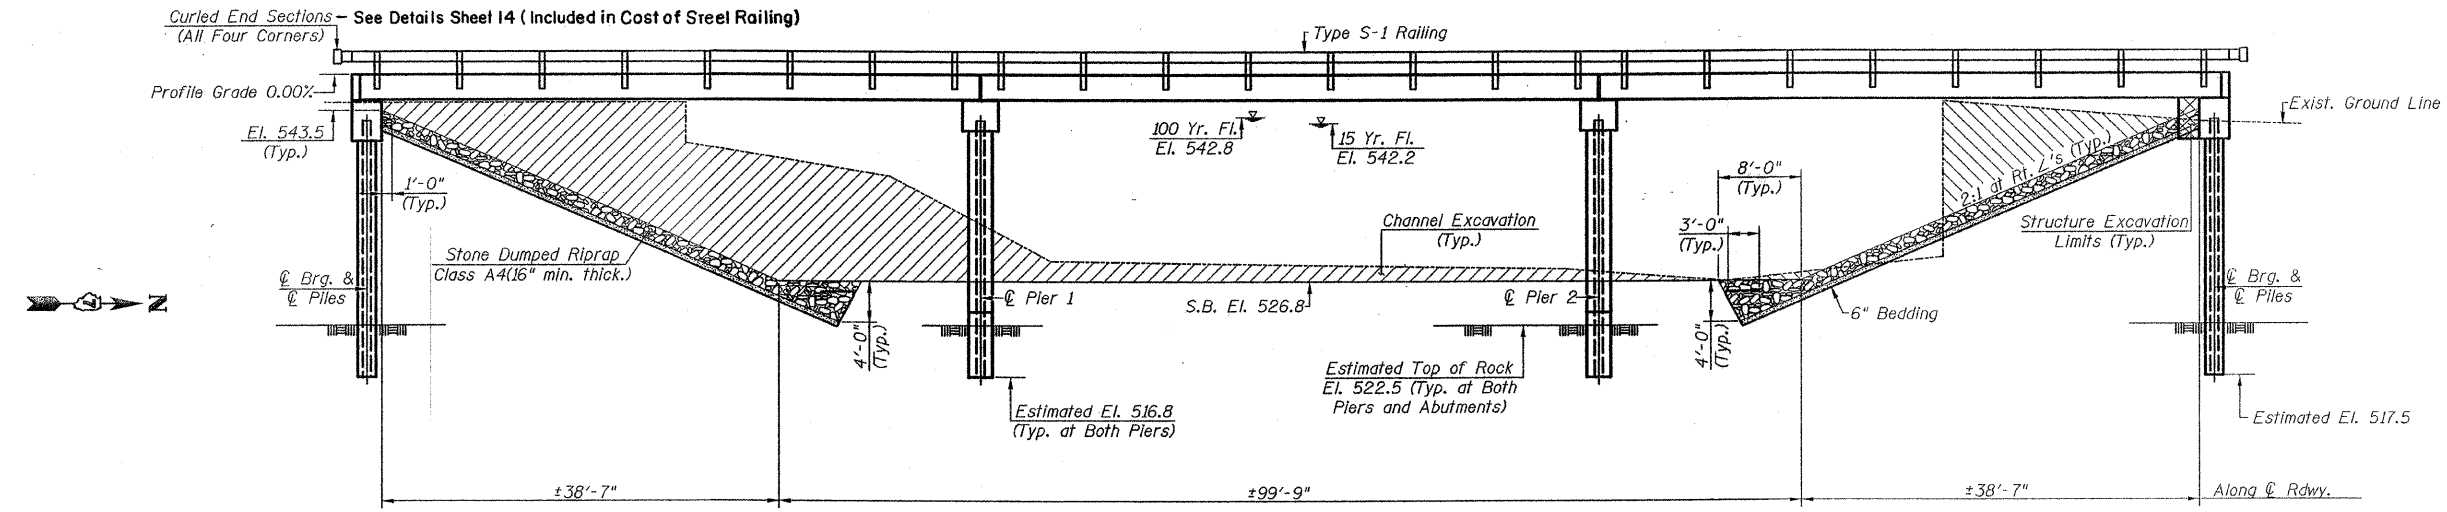

**GENERAL PLAN & ELEVATION**  
**T.R. 437 OVER BECKS CREEK**  
**SECTION 04-07120-00-BR**  
**SHELBY COUNTY**

PLOT DATE = 4/20/04  
 FILE NAME = 8FILEL8

**ALLEN HENDERSON & ASSOCIATES, INC.**

**CONSULTING CIVIL AND STRUCTURAL ENGINEERS** SPRINGFIELD, IL. PHONE: (217) 544-8033