


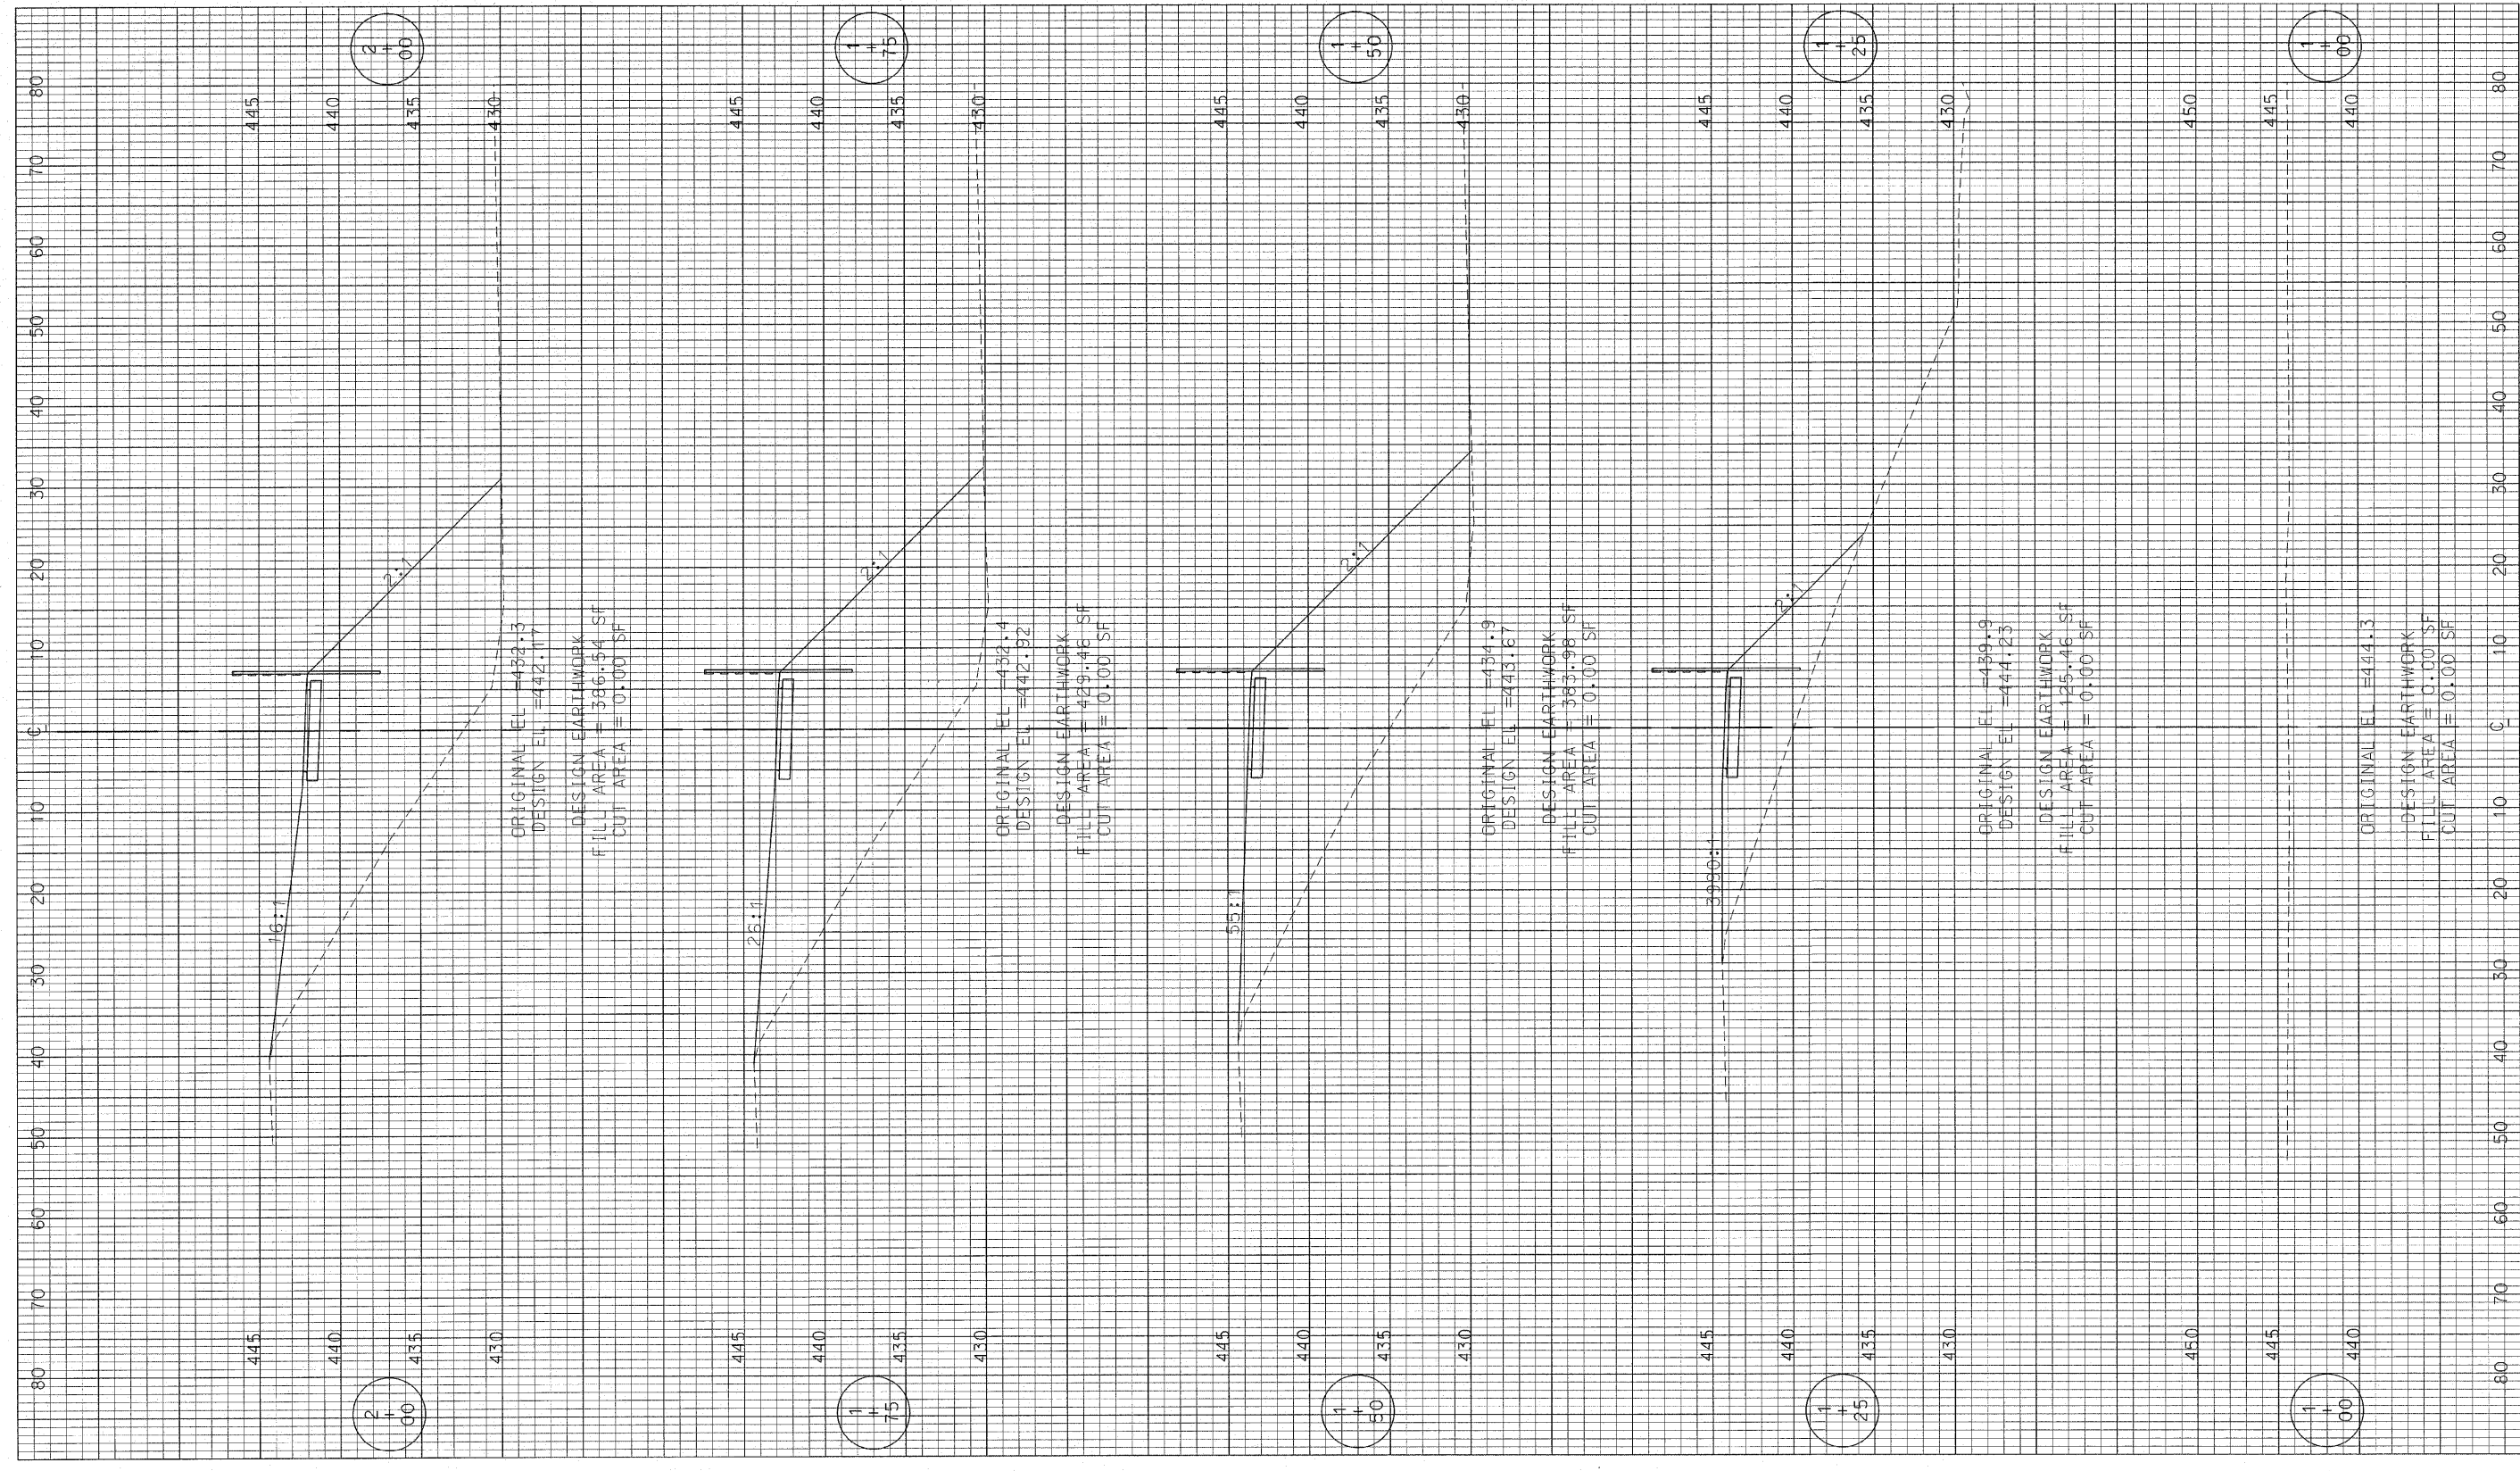

F.A. RTE.	SECTION	COUNTY	TOTAL SHEETS	SHEET NO.
	03-00026-00-PK 06-00026-01-MS	MADISON	51	10
97331				



REV. NO. KENNEDY PROJECT NO 10-02048 ISSUE DATE SHEET NO. C-09	SHEET TITLE: BIKE TRAIL ACCESS CROSS SECTIONS	LEWIS AND CLARK MEMORIAL TOWER VILLAGE OF HARTFORD, ILLINOIS 140 WEST HAWTHORNE HARTFORD, ILLINOIS 62043	  211 North Broadway Suite 1900 St. Louis, Missouri 63102 Ph. (314) 241-8188 Fax (314) 541-0125 KENNEDY ASSOCIATES INCORPORATED
--------------------------------------------------------------------------------------	----------------------------------------------------------------------	---	---