


NOTE: EXACT LIMITS OF FENCE AND GATE PLACEMENT TO BE FIELD DETERMINED BY RESIDENT ENGINEER

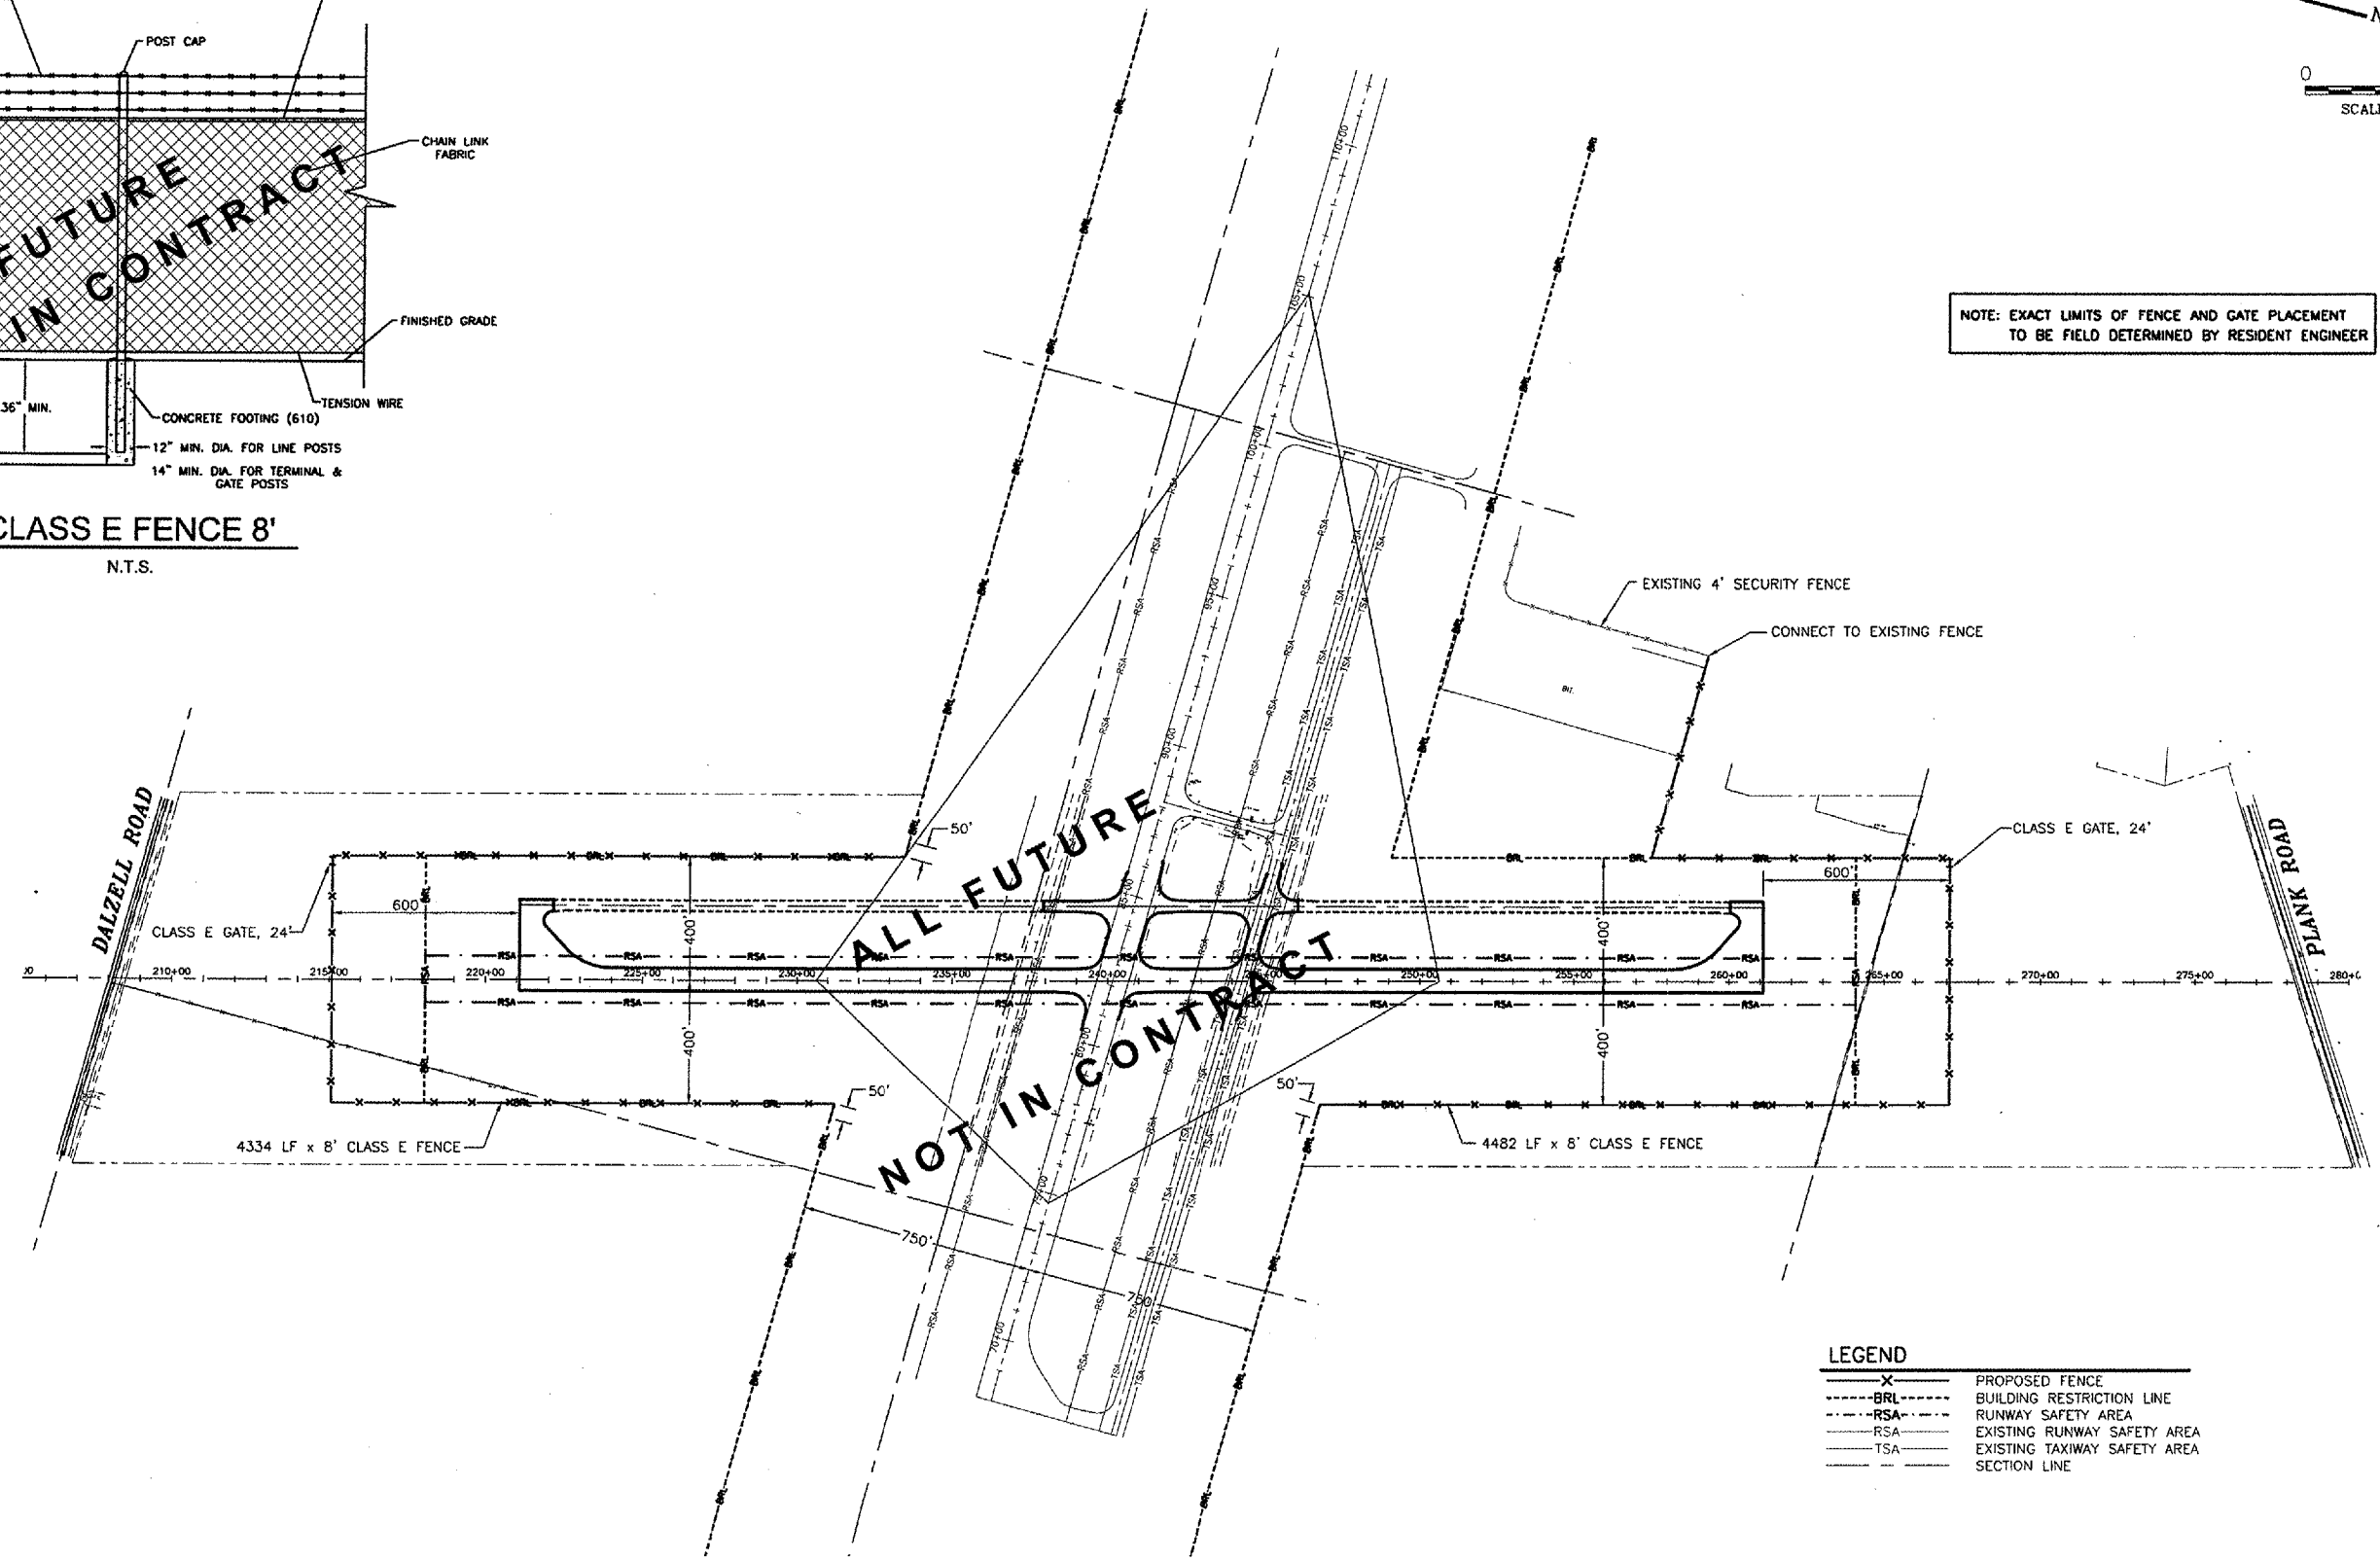

LEGEND

X	PROPOSED FENCE
---BRL---	BUILDING RESTRICTION LINE
---RSA---	RUNWAY SAFETY AREA
---	EXISTING RUNWAY SAFETY AREA
---	EXISTING TAXIWAY SAFETY AREA
---	SECTION LINE

DRAWN BY: NET
 CHECKED BY: KWH
 DATE: 1/08
 1000-79-1 CAD/DWG: 005-FENCING ETOPO
 REVISIONS
 DATE BY
 CHAMBLIN ASSOCIATES PERU MORRIS ILLINOIS
 ILLINOIS VALLEY REGIONAL AIRPORT ILLINOIS PROJECT NO. VYS-3594 A.I.P. PROJECT NO. 3-17-0060-B17
 SCALE: AS NOTED SHEET 5
 FILE NO.: 1000.79Y-1 OF 31