

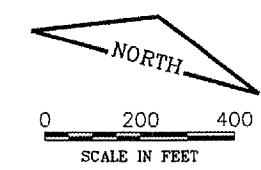


LEGEND

CO	PROPOSED CLEAN OUT
---	CONSTRUCTION LIMITS
---	SECTION LINE
UD	PROPOSED UNDERDRAIN






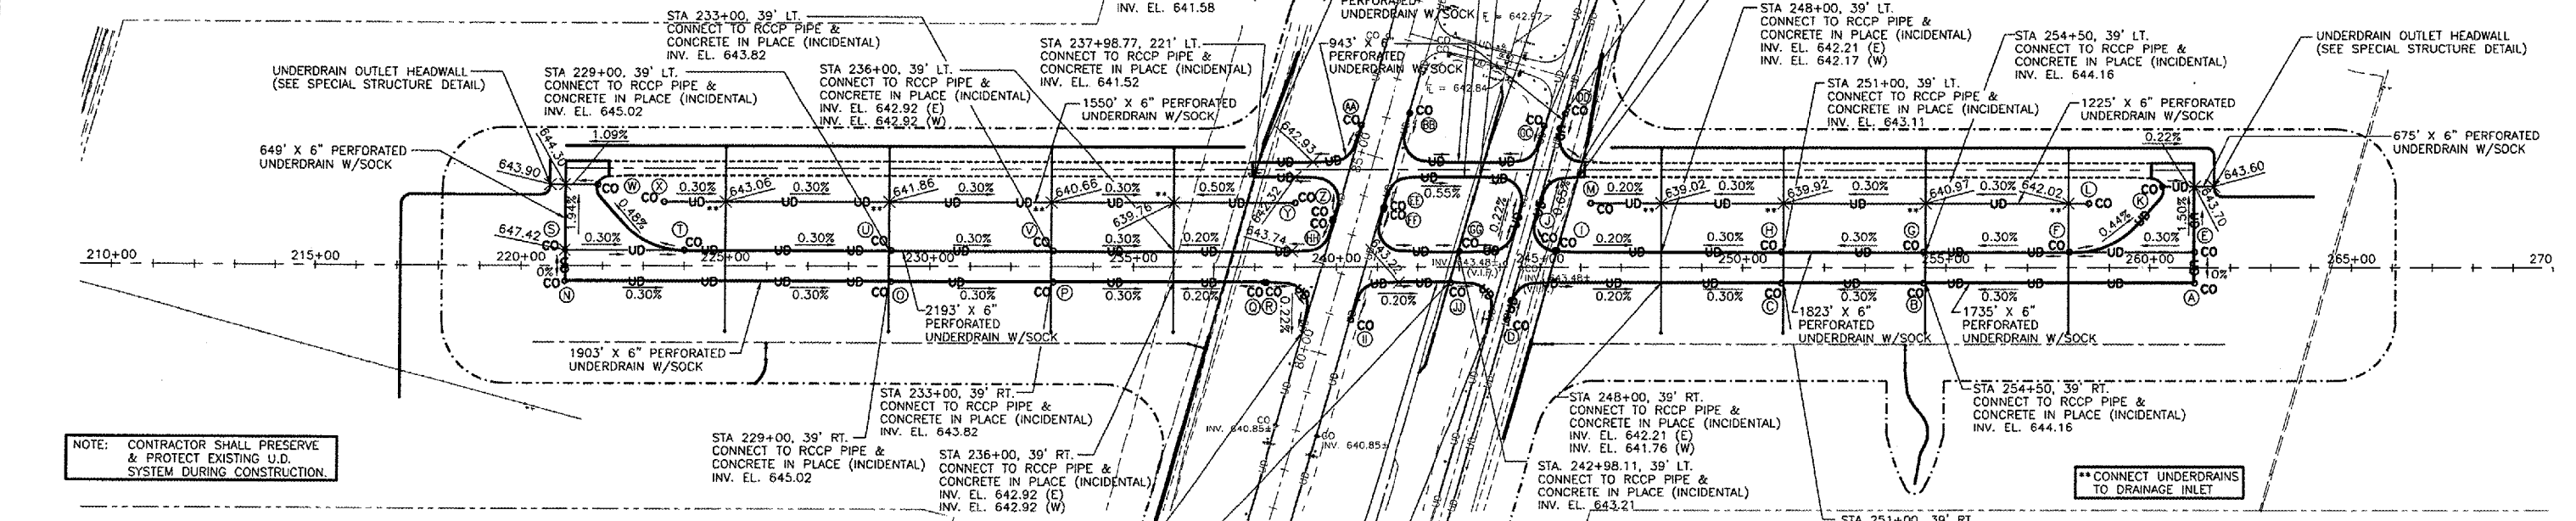


- (A) STA. 261+11, 39' RT. UNDERDRAIN CLEANOUT INV. EL. 646.13
- (B) STA. 254+45, 39' RT. UNDERDRAIN CLEANOUT INV. EL. 644.15
- (C) STA. 250+95, 39' LT. UNDERDRAIN CLEANOUT INV. EL. 643.10
- (D) STA. 244+18.32, 128' RT. UNDERDRAIN CLEANOUT INV. EL. 642.53
- (E) STA. 261+11, 39' LT. UNDERDRAIN CLEANOUT INV. EL. 646.13
- (F) STA. 258+02.50, 39' LT. UNDERDRAIN CLEANOUT INV. EL. 645.22
- (G) STA. 254+45, 39' LT. UNDERDRAIN CLEANOUT INV. EL. 644.15
- (H) STA. 250+95, 39' LT. UNDERDRAIN CLEANOUT INV. EL. 643.10
- (I) STA. 245+42, 41.31' LT. UNDERDRAIN CLEANOUT INV. EL. 642.69
- (J) STA. 245+37, 41.55' LT. UNDERDRAIN CLEANOUT INV. EL. 642.69
- (K) STA. 260+30.24, 200' LT. UNDERDRAIN CLEANOUT INV. EL. 643.88
- (L) STA. 258+50, 158' LT. UNDERDRAIN CLEANOUT INV. EL. 642.17
- (M) STA. 246+25, 158' LT. UNDERDRAIN CLEANOUT INV. EL. 639.55
- (N) STA. 221+07, 39' RT. UNDERDRAIN CLEANOUT INV. EL. 647.42
- (O) STA. 229+05, 39' RT. UNDERDRAIN CLEANOUT INV. EL. 645.01
- (P) STA. 233+05, 39' RT. UNDERDRAIN CLEANOUT INV. EL. 643.81
- (Q) STA. 238+25, 39' RT. UNDERDRAIN CLEANOUT INV. EL. 643.45
- (R) STA. 238+30, 39.18' RT. UNDERDRAIN CLEANOUT INV. EL. 643.45
- (S) STA. 221+07, 39' LT. UNDERDRAIN CLEANOUT INV. EL. 647.42
- (T) STA. 224+00, 39' LT. UNDERDRAIN CLEANOUT INV. EL. 646.55
- (U) STA. 229+05, 39' LT. UNDERDRAIN CLEANOUT INV. EL. 645.01
- (V) STA. 233+05, 39' LT. UNDERDRAIN CLEANOUT INV. EL. 643.81
- (W) STA. 221+87.76, 200' LT. UNDERDRAIN CLEANOUT INV. EL. 645.17
- (X) STA. 223+50, 158' LT. UNDERDRAIN CLEANOUT INV. EL. 643.51
- (Y) STA. 239+00, 158' LT. UNDERDRAIN CLEANOUT INV. EL. 641.26
- (Z) STA. 239+92.05, 117.89' LT. UNDERDRAIN CLEANOUT INV. EL. 644.00
- (AA) STA. 240+59.50, 348' LT. UNDERDRAIN CLEANOUT INV. EL. 643.91
- (BB) STA. 241+79.23, 378.39' LT. UNDERDRAIN CLEANOUT INV. EL. 644.14
- (CC) STA. 245+08.85, 348' LT UNDERDRAIN CLEANOUT INV. EL. 644.23± (V.I.F.)
- (DD) STA. 245+61.04, 378.39' LT. UNDERDRAIN CLEANOUT INV. EL. 644.57± (V.I.F.)

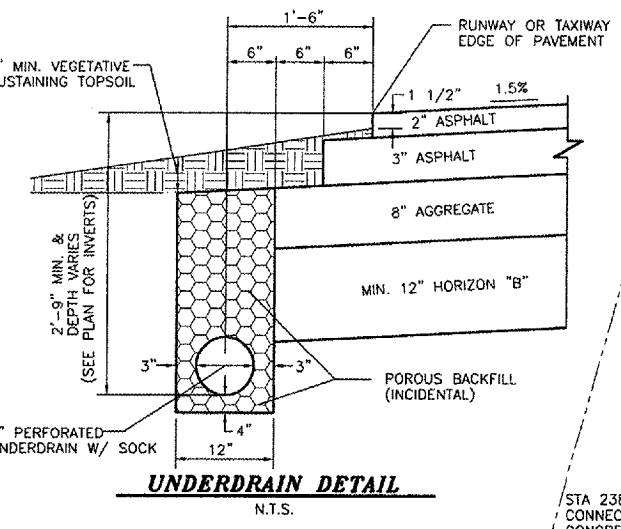


NOTE: CONTRACTOR SHALL PRESERVE & PROTECT EXISTING U.D. SYSTEM DURING CONSTRUCTION.

** CONNECT UNDERDRAINS TO DRAINAGE INLET

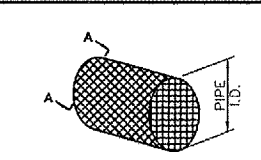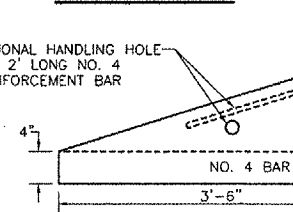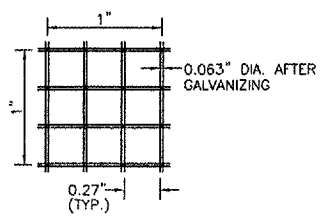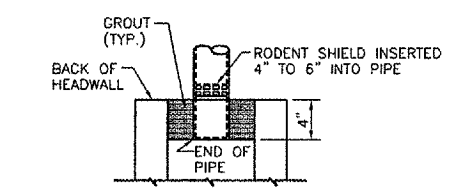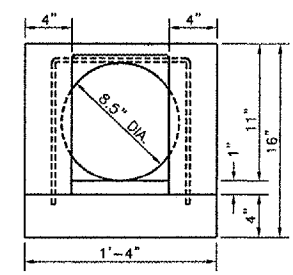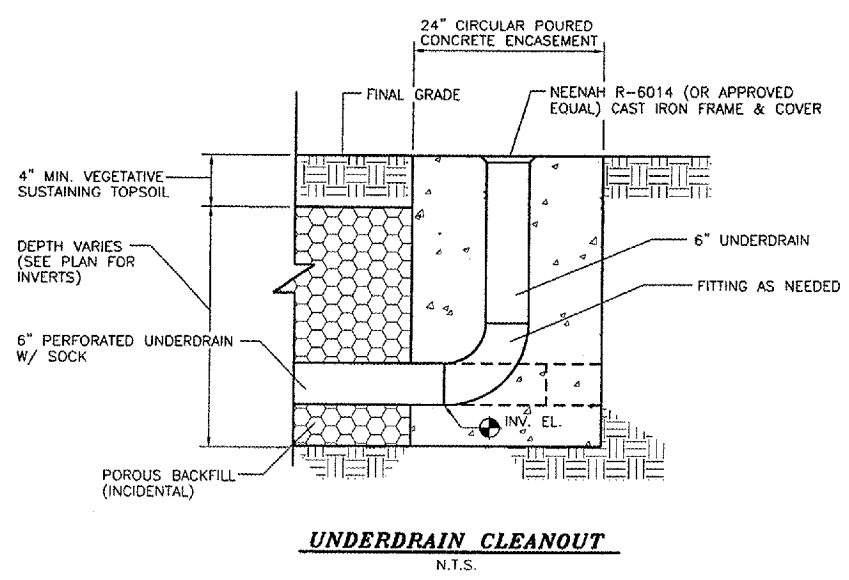

SPECIAL STRUCTURE DETAIL

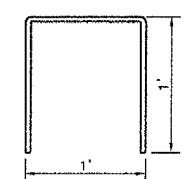

BAR h