
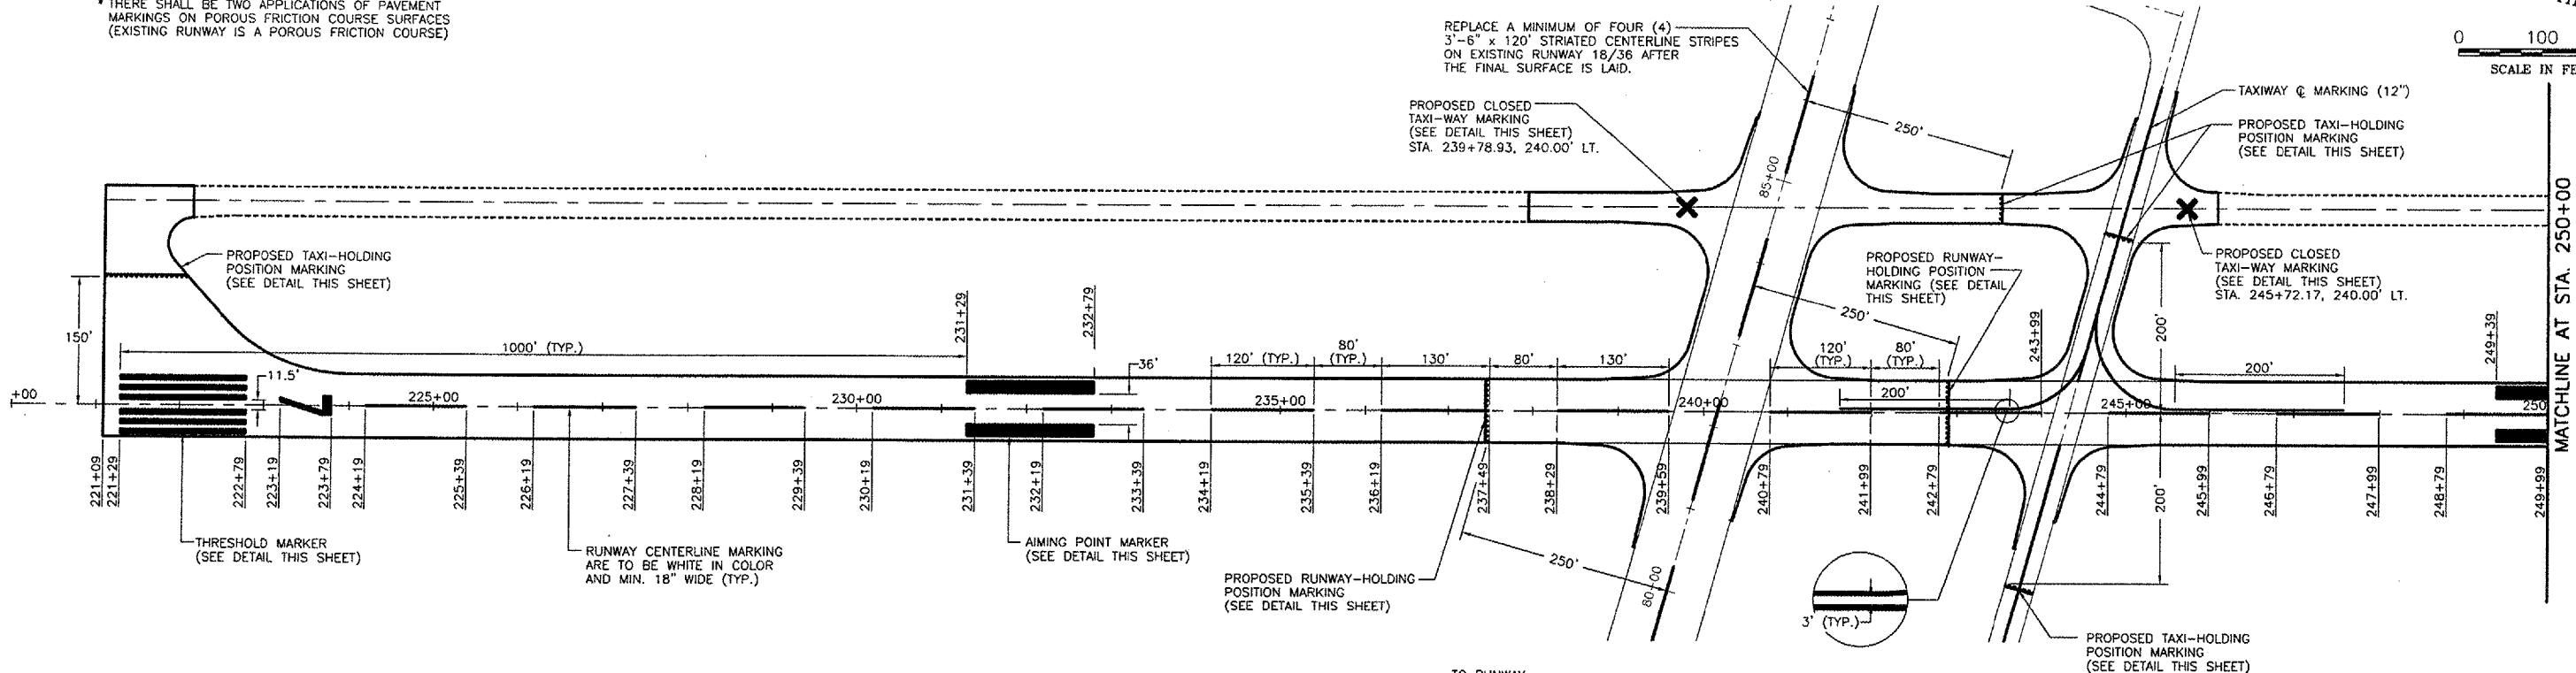



PAVEMENT MARKING TABLE (PER APPLICATION) *				
ITEM NO.	DESCRIPTION	YELLOW	WHITE	TOTAL
AR 620520	PAVEMENT MARKING - WATERBORNE	2,264 S.F.	15,197 S.F.	17,461 S.F.

CONTRACT NO. = IL026


* THERE SHALL BE TWO APPLICATIONS OF PAVEMENT MARKINGS ON POROUS FRICTION COURSE SURFACES (EXISTING RUNWAY IS A POROUS FRICTION COURSE)

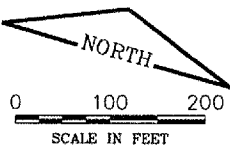


NOTE: PERMANENT MARKINGS SHALL BE WATERBORNE PAINT APPLIED @ THE RATES SHOWN IN TABLE 1, SEC. 620-3.5 OF THE SUPP. SPEC. & RECURR. SPL. PROV., DATED JULY 1, 2004 ILLINOIS DEPARTMENT OF TRANSPORTATION DIVISION OF AERONAUTICS.
1 COAT IN EACH DIRECTION - 2 COATS TOTAL

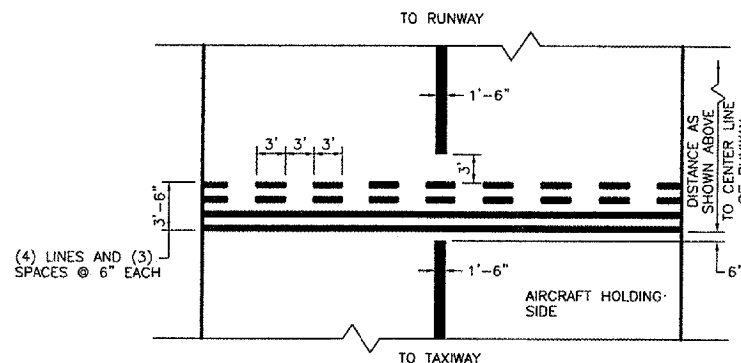


RUNWAY-HOLDING POSITION MARKER
NOT TO SCALE

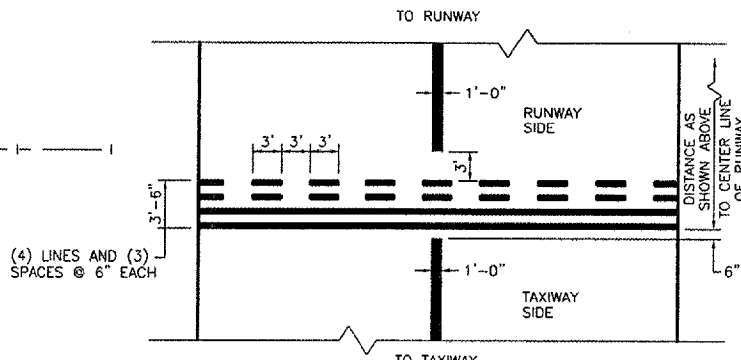

TAXI-HOLDING POSITION MARKING
NOT TO SCALE

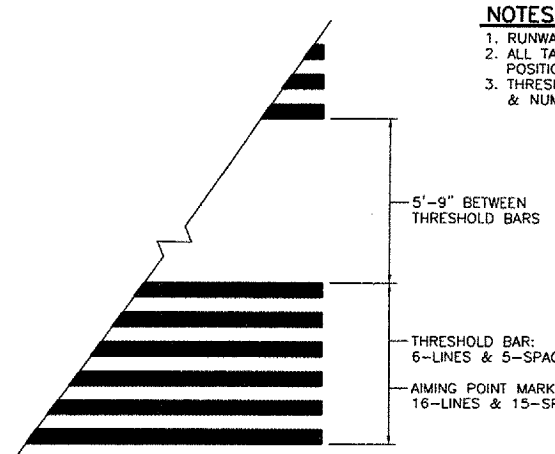


STRIATED MARKING DETAIL
NOT TO SCALE

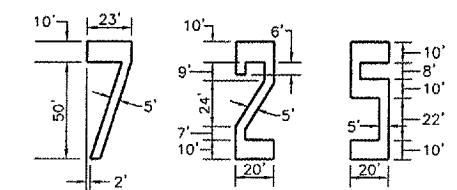

NUMERAL DETAILS
NOT TO SCALE

- NOTES:**
1. RUNWAY MARKING - WHITE
 2. ALL TAXIWAY MARKING & RUNWAY-HOLDING POSITION MARKING - AVIATION YELLOW
 3. THRESHOLD MARKERS, AIMING POINT MARKERS, & NUMERALS TO BE STRIATED.

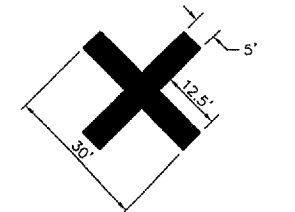

CLOSED TAXIWAY
NOT TO SCALE

NOTE: TO BE SOLID NOT STRIATED & YELLOW IN COLOR

NOTE: ALL NUMERALS ARE STRIATED (WHITE)

