


WEST END OF PROPOSED RUNWAY 7/25

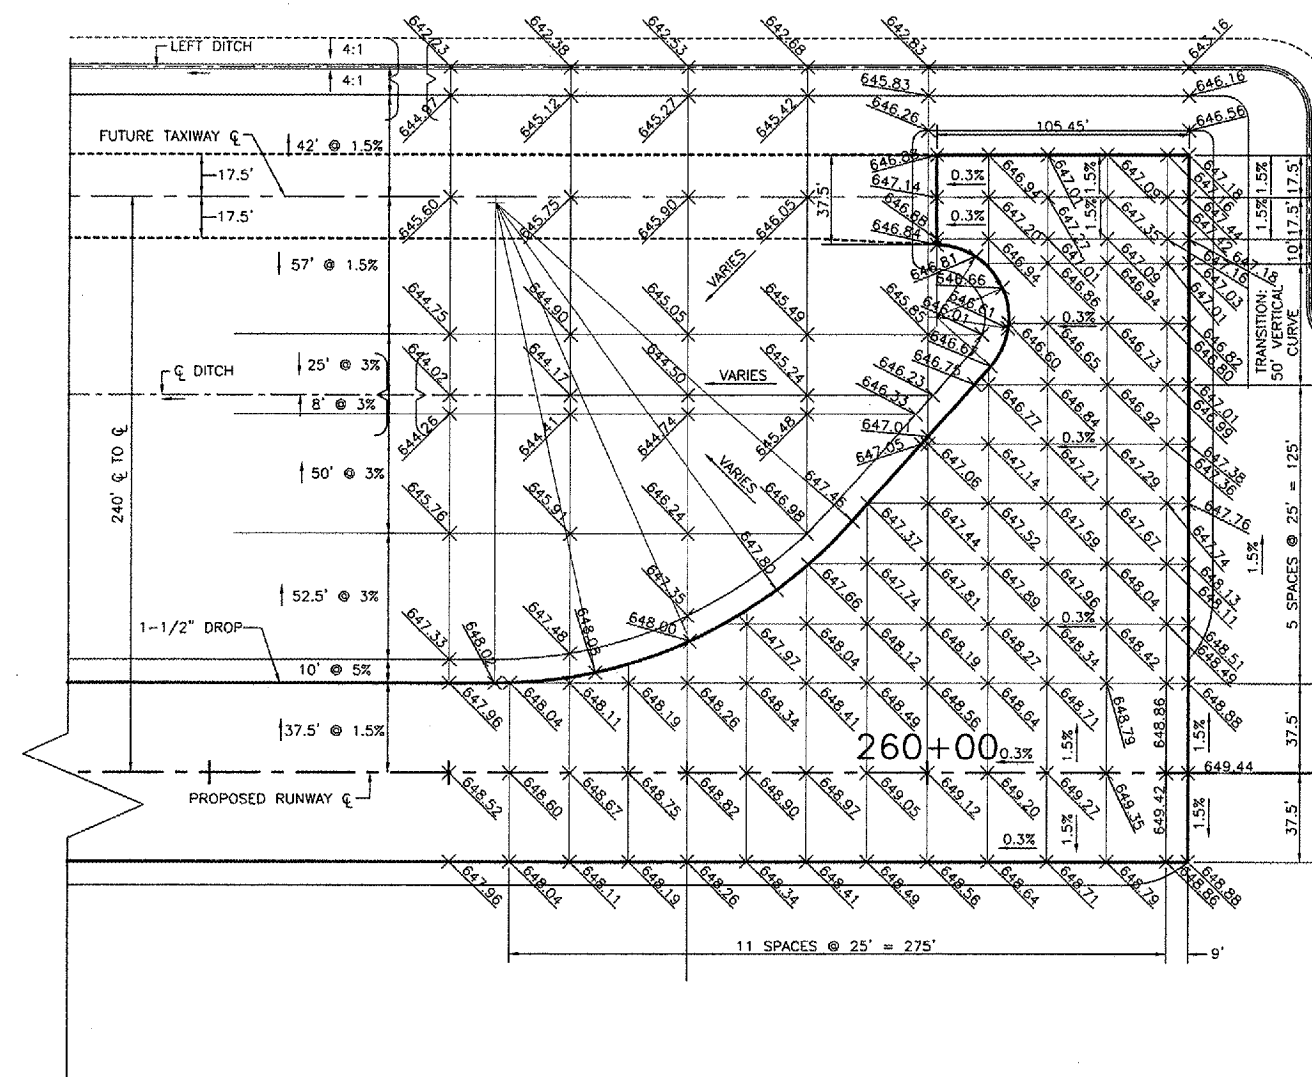

EAST END OF PROPOSED RUNWAY 7/25

DRAWN BY: NET  
 CHECKED BY: KWH  
 DATE: 1/08

REVISIONS	
DATE	BY

**CHAMLIN ASSOCIATES**  
 PERU MORRIS ILLINOIS

ILLINOIS VALLEY REGIONAL AIRPORT  
 ILLINOIS PROJECT NO. VYS-3594  
 A.I.P. PROJECT NO. 3-17-0060-B17

FILLET AREA ELEVATION DETAILS

SCALE: AS NOTED  
 SHEET 13  
 FILE NO.: 1000.79Y-1 OF 31