


SKewed ALONG CENTERLINE OF EXIST. TAXIWAY A

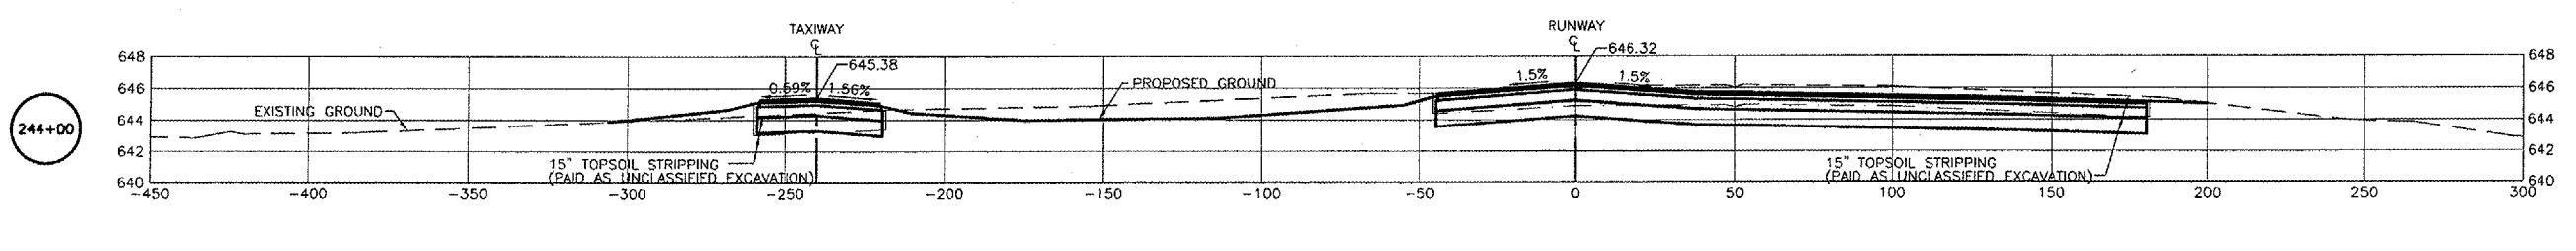

VERT. SCALE 1" = 12'
HORIZ. SCALE 1" = 60'
1:4 = RISE:RUN

DRAWN BY: NET
 CHECKED BY: KWH
 DATE: 1/08
 1000-79\CAD\018-XSEC
 REVISIONS
 DATE BY
 CHAMLIN ASSOCIATES
 PERU MORRIS ILLINOIS
 ILLINOIS VALLEY REGIONAL AIRPORT
 ILLINOIS PROJECT NO. VYS-3594
 A.I.P. PROJECT NO. 3-17-0060-B17
 SCALE: AS NOTED
 SHEET 27
 FILE NO.: 1000.79Y-1
 OF 31