


92F015


INDEX OF SHEETS.
ON SHEET NO. 2

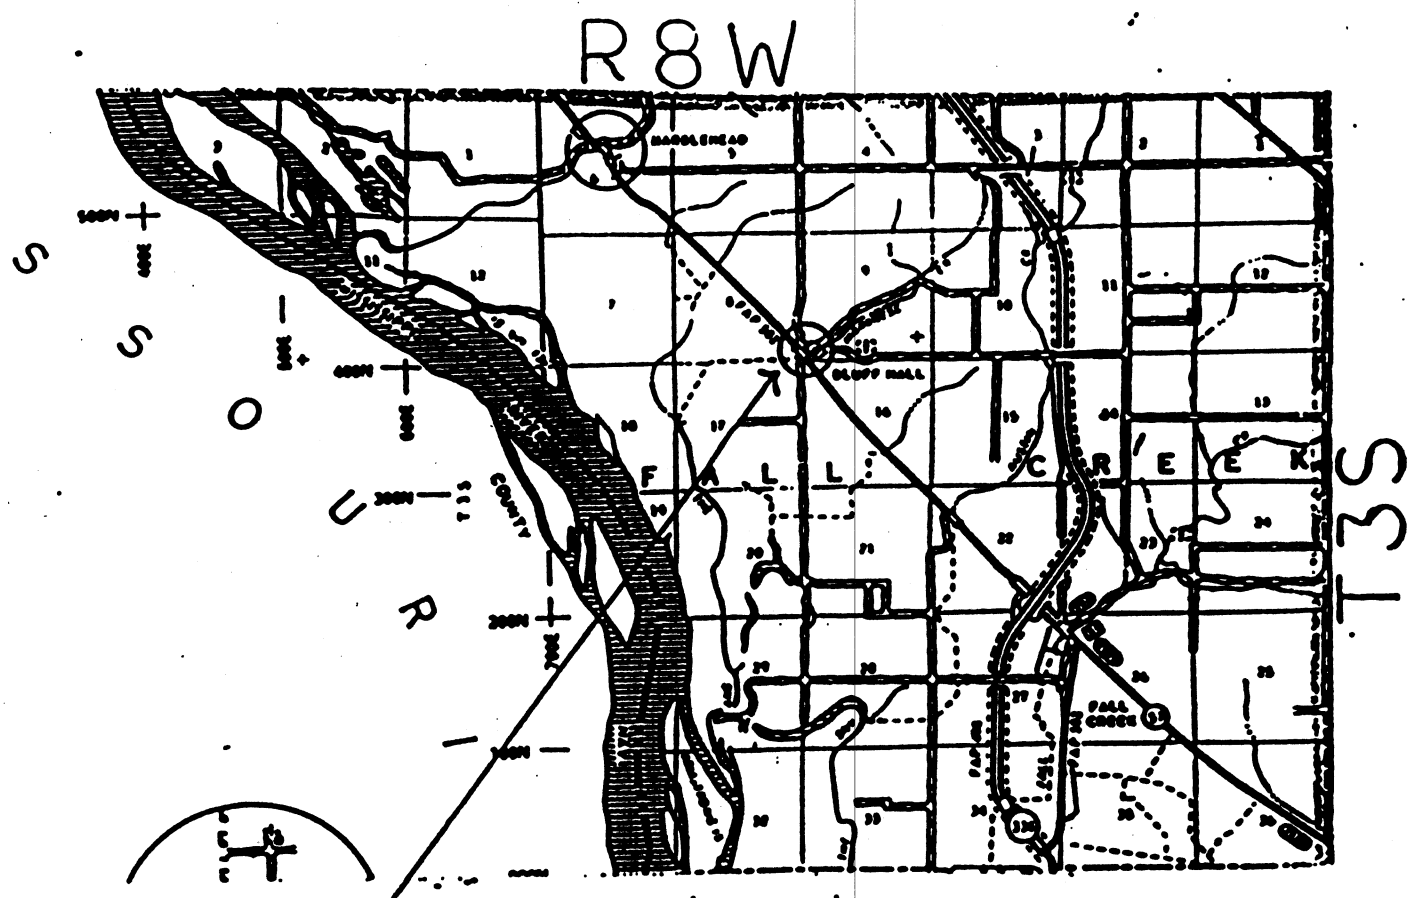

SEC 42B-I-DL (92)
ADAMS COUNTY
REMOVAL & REPLACEMENT OF
BRIDGE WEARING SURFACE
STA 109+00
S.N. 001-0016

TOTAL LENGTH OF SECTION = 82
NET LENGTH OF SECTION =

FT. = 0.016 MILES
FT. = MILES

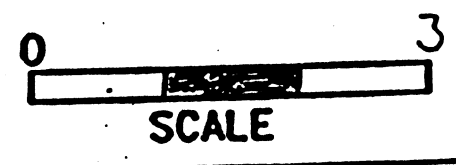


JOINT UTILITY LOCATING
INFORMATION FOR EXCAVATORS
1-800-892-0123


LOCATION MAP
FA- 36 (1L-5.7)
SEC 42B-I-DL (92)
STA 109+00
ADAMS COUNTY
S.N. 001-0016

Reel DLT


SUMMARY OF QUANTITIES			
CODE	ITEM	UNIT	TOTAL
40600840	Bituminous Concrete Surface Course Mixture D, Class I, Type 2	Ton	12
60100807	Stone Dumped Riprap, Class A 4	Ton	144
61700006	Bituminous Concrete Surface Removal 1 1/2"	Sq Yd	133
64800100	Traffic Control and Protection Standard 2309	Each	1
65000100	Mobilization	Lump Sum	1
Z0016001	Deck Slab Repair (Full-depth, Type I)	Sq Yd	6
Z0020400	Epoxy Mortar Repair	Cu Ft	14
	Bituminous Concrete Removal Deck	Sq Yd	132
	Bridge Deck Microsilica Concrete Overlay	Sq Yd	132
	Concrete Bridge Deck Surface Removal (Method 3)	Sq Yd	132
		SUMMARY OF QUANTITIES	

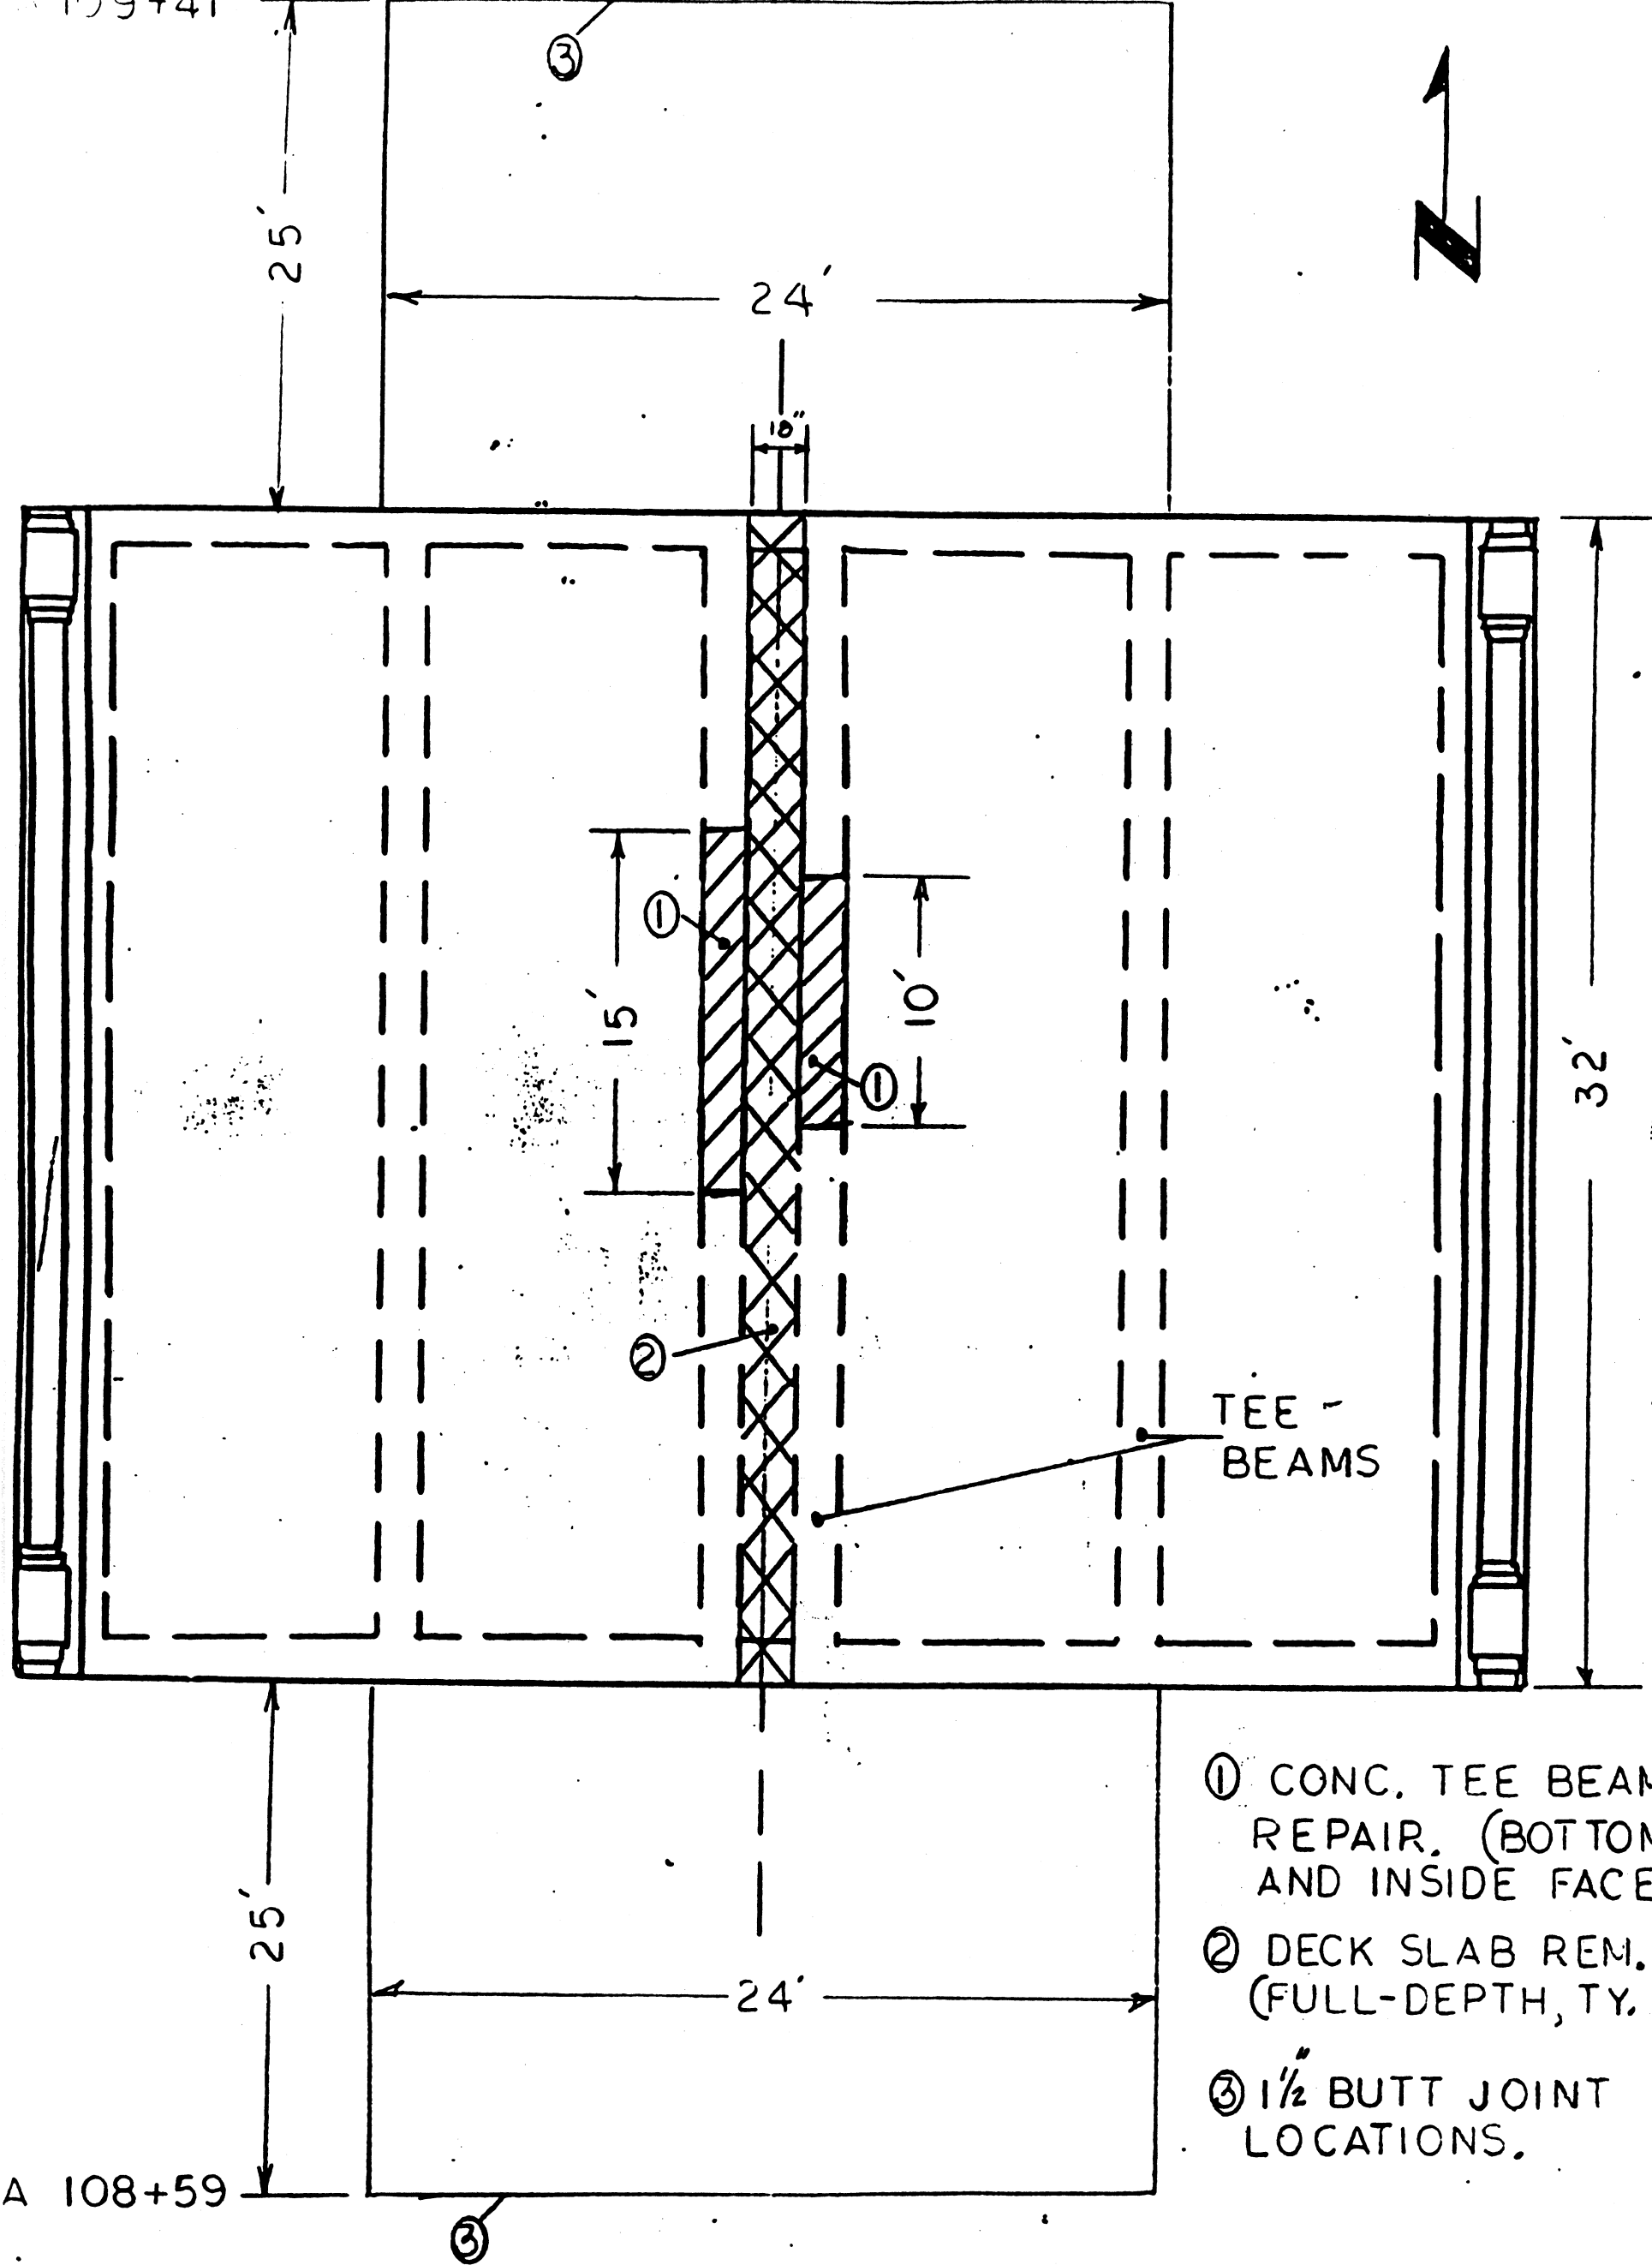

RIPRAP DETAIL

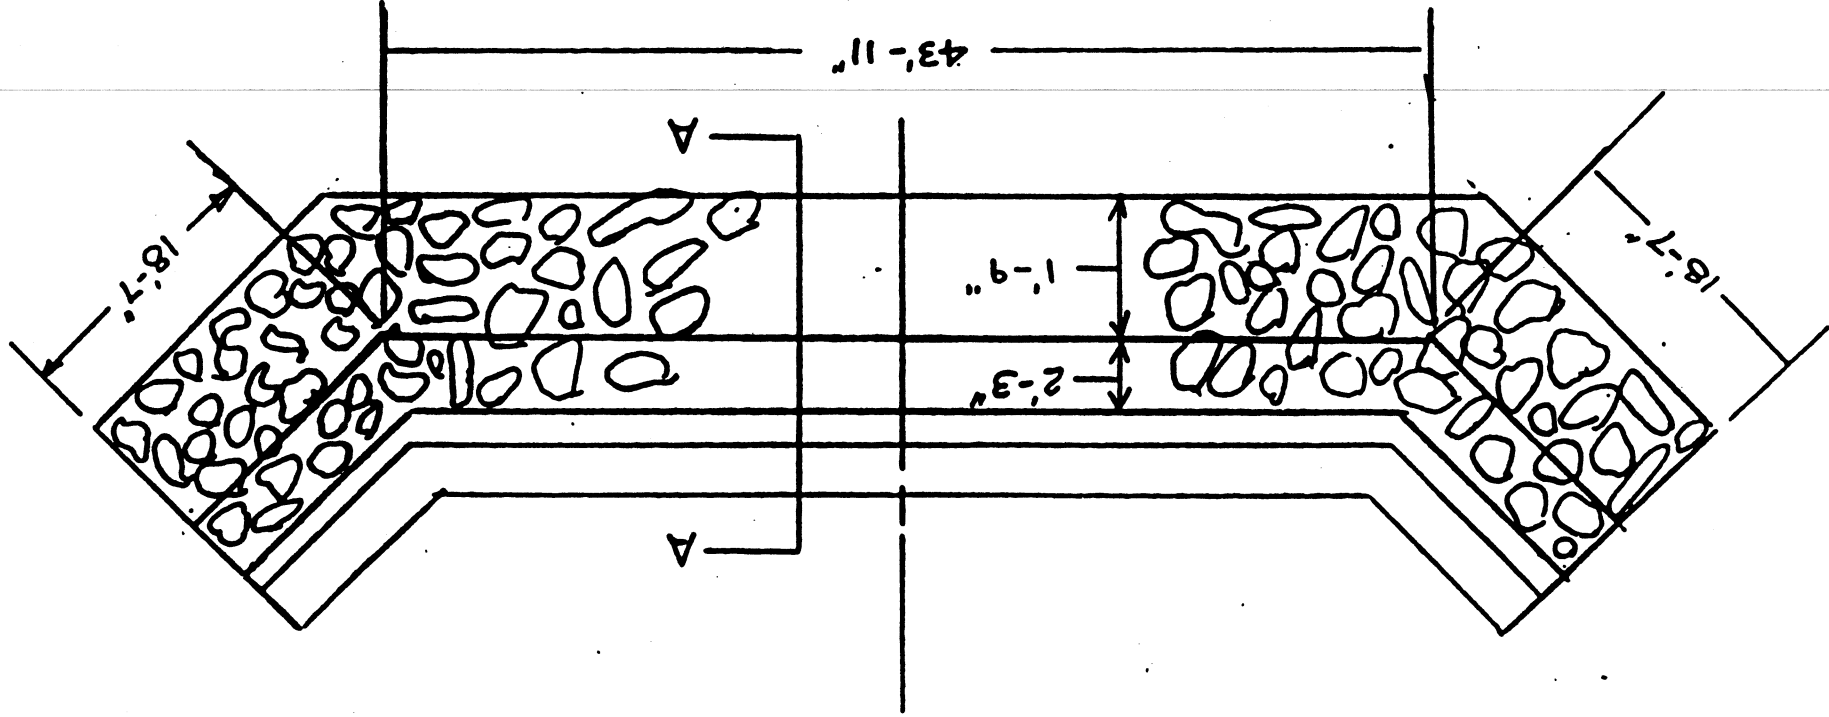

SOUTH ABUTMENT
(LOOKING SOUTH)
NORTH ABUTMENT
(LOOKING NORTH)

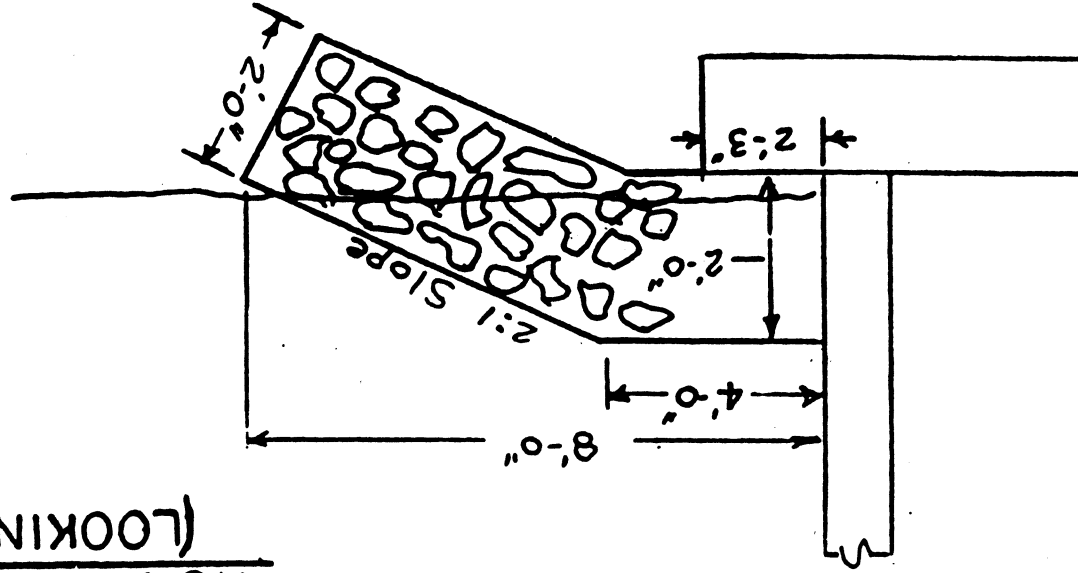

SECTION AA

DETAIL SHEET
FA 36 (1L 57)
SEC 42 B-I-DL 92
STA 109+00
ADAMS COUNTY
S.N. 001+0016

NOT TO SCALE