


**ROADWAY - TYPICAL #3**  
 ROUND POND PARKING AREA: STA 400+89.72 TO STA 403+56.25

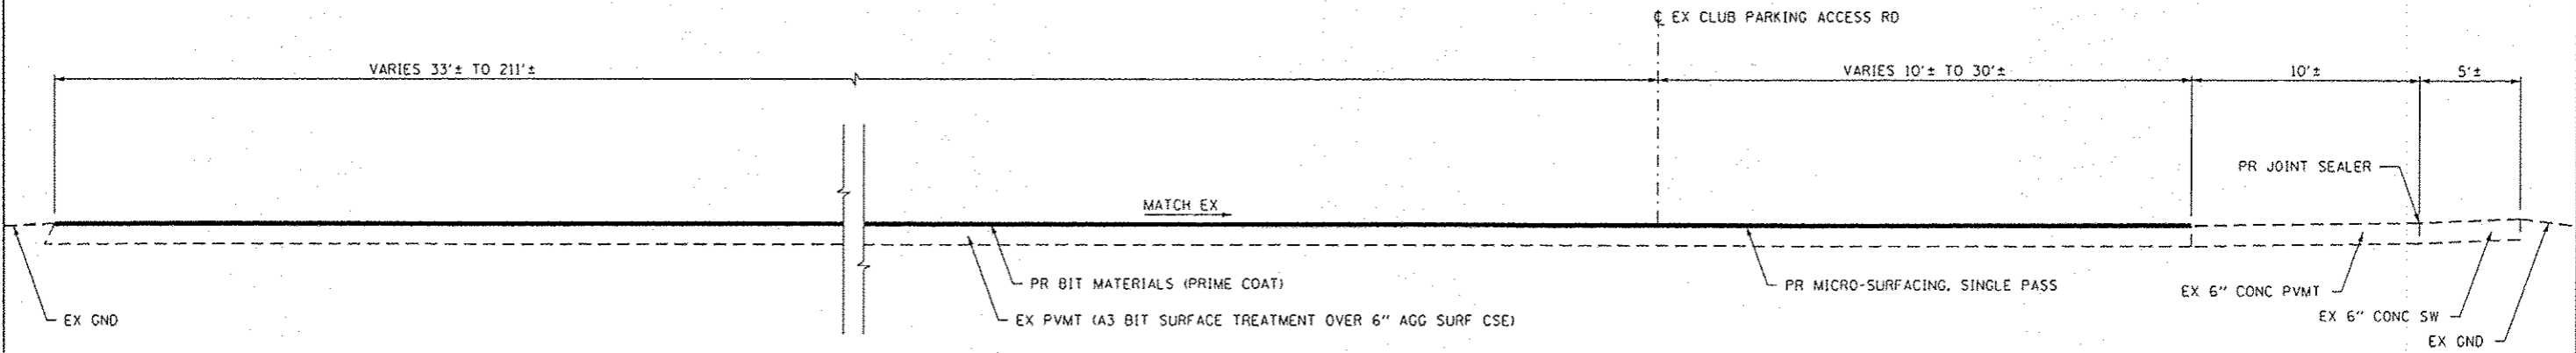

**ROADWAY - TYPICAL #4**  
 CLUB PARKING ACCESS ROAD: STA 500+00.00 TO STA 502+44.64

FILE NAME * L:\1007\11866-10-11\Draw-CADD_Sheets\003_GEN_NOTES.dgn	USER NAME * Jack Blahamora	DESIGNED - JWB	REVISED -	<b>STATE OF ILLINOIS DEPARTMENT OF TRANSPORTATION</b>	<b>TYPICAL SECTIONS AND GENERAL NOTES MERMET LAKE STATE FISH AND WILDLIFE AREA</b>			F.A. RTE.	SECTION PARK ROADS	COUNTY MASSAC	TOTAL SHEETS 16	SHEET NO. 4
	PLOT SCALE * 49.0000' / in.	CHECKED - SPH	REVISED -		SCALE: NTS	SHEET NO. 2 OF 2 SHEETS	STA. N/A TO STA. N/A	CONTRACT NO. 46253				
	PLOT DATE * 12/21/2012	DATE - 12/21/2012	REVISED -		ILLINOIS FED. AID PROJECT							