


DATE	
BY	
FINAL SURVEY NO.	
SURVEYED	
PLOTTED	
TEMPLATE	
AREAS CHECKED	

DATE	
BY	
ORIGINAL SURVEY NO.	
SURVEYED	
PLOTTED	
TEMPLATE	
AREAS CHECKED	

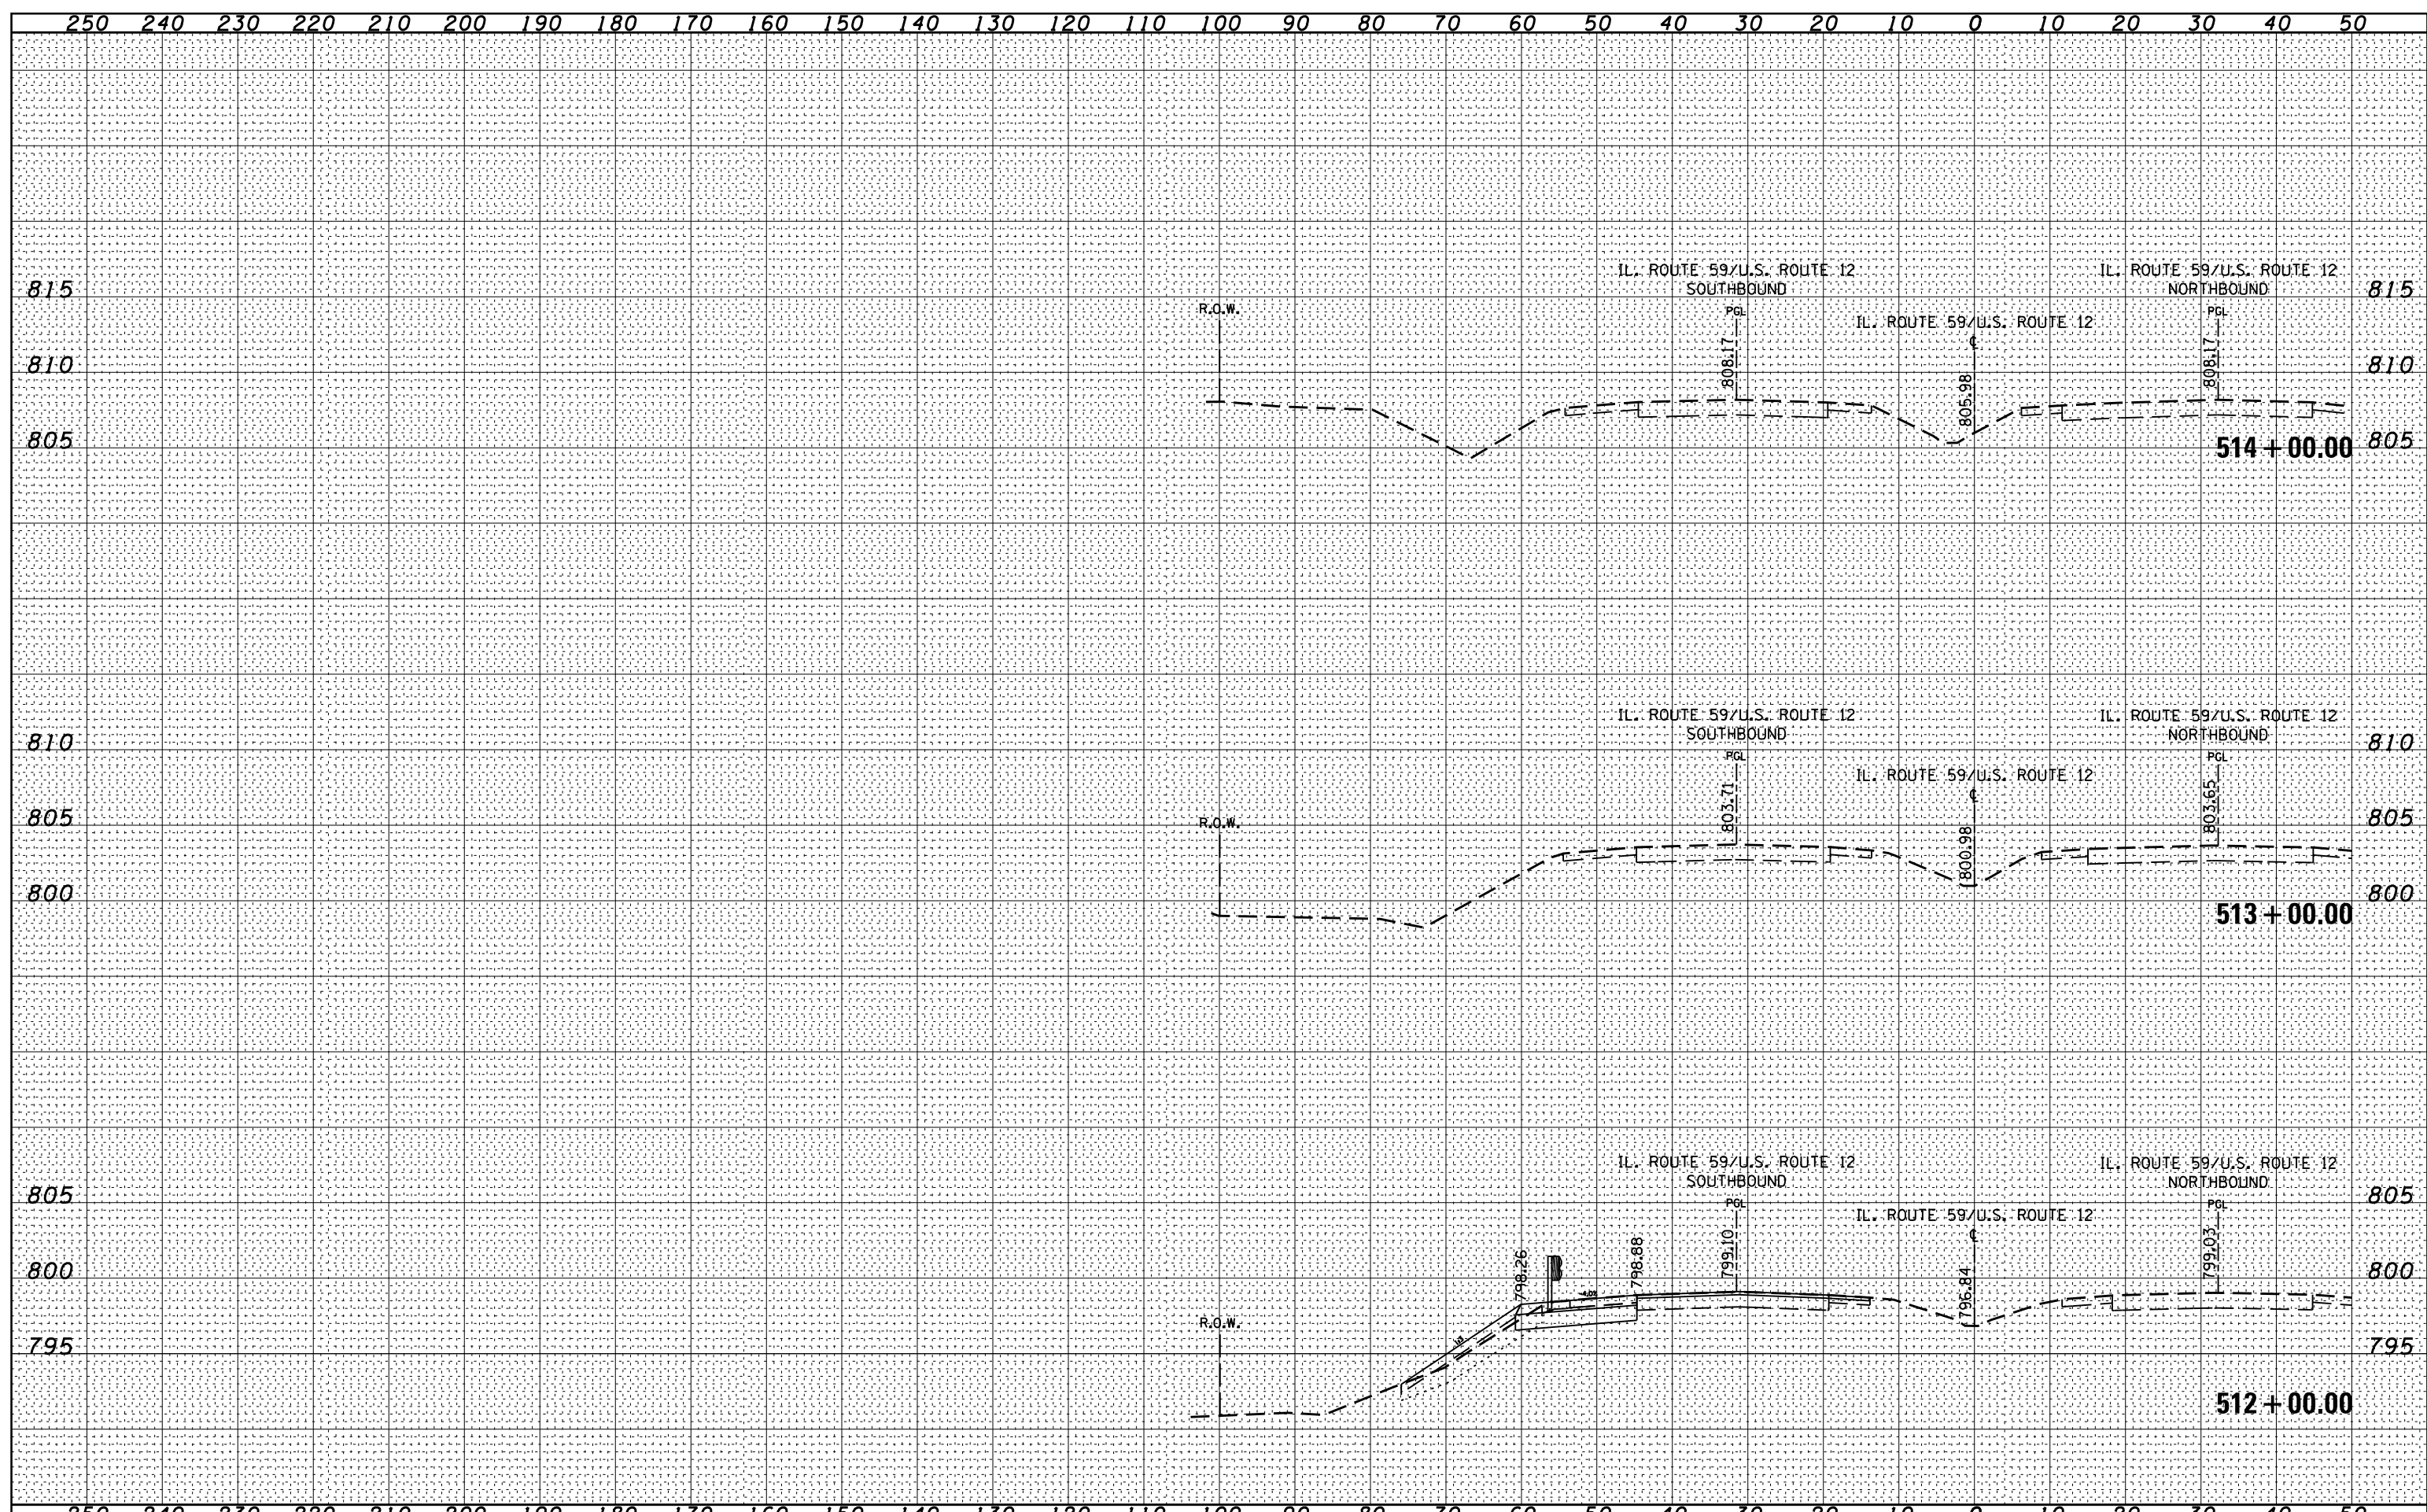

FILE NAME =	USER NAME = miduja	DESIGNED -	REVISED -	<b>STATE OF ILLINOIS</b> <b>DEPARTMENT OF TRANSPORTATION</b>	<b>CROSS SECTIONS</b> <b>U.S. ROUTE 12/IL. ROUTE 59</b>			F.A.P. RTE.	SECTION	COUNTY	TOTAL SHEETS	SHEET NO.
as:\pw_work\p1dot\miduja\0172364\PI69009-sht-xssht-IL59.dgn	PLT SCALE = 20.0000' / in.	DRAWN -	REVISED -		334	106N-1	LAKE	39	39			
\$MODELNAME\$	PLT DATE = 10/19/2012	CHECKED -	REVISED -		SCALE: SHEET OF SHEETS STA. 512+00.00 TO STA. 514+00.00				CONTRACT NO. 60T50			
		DATE -	REVISED -		ILLINOIS FED. AID PROJECT							