


FILE NAME = S:\JUL\63088-6399\6346\943\1\MicroStation\CADD Sheets\0412245-ah1-ta-int-schematic.dgn

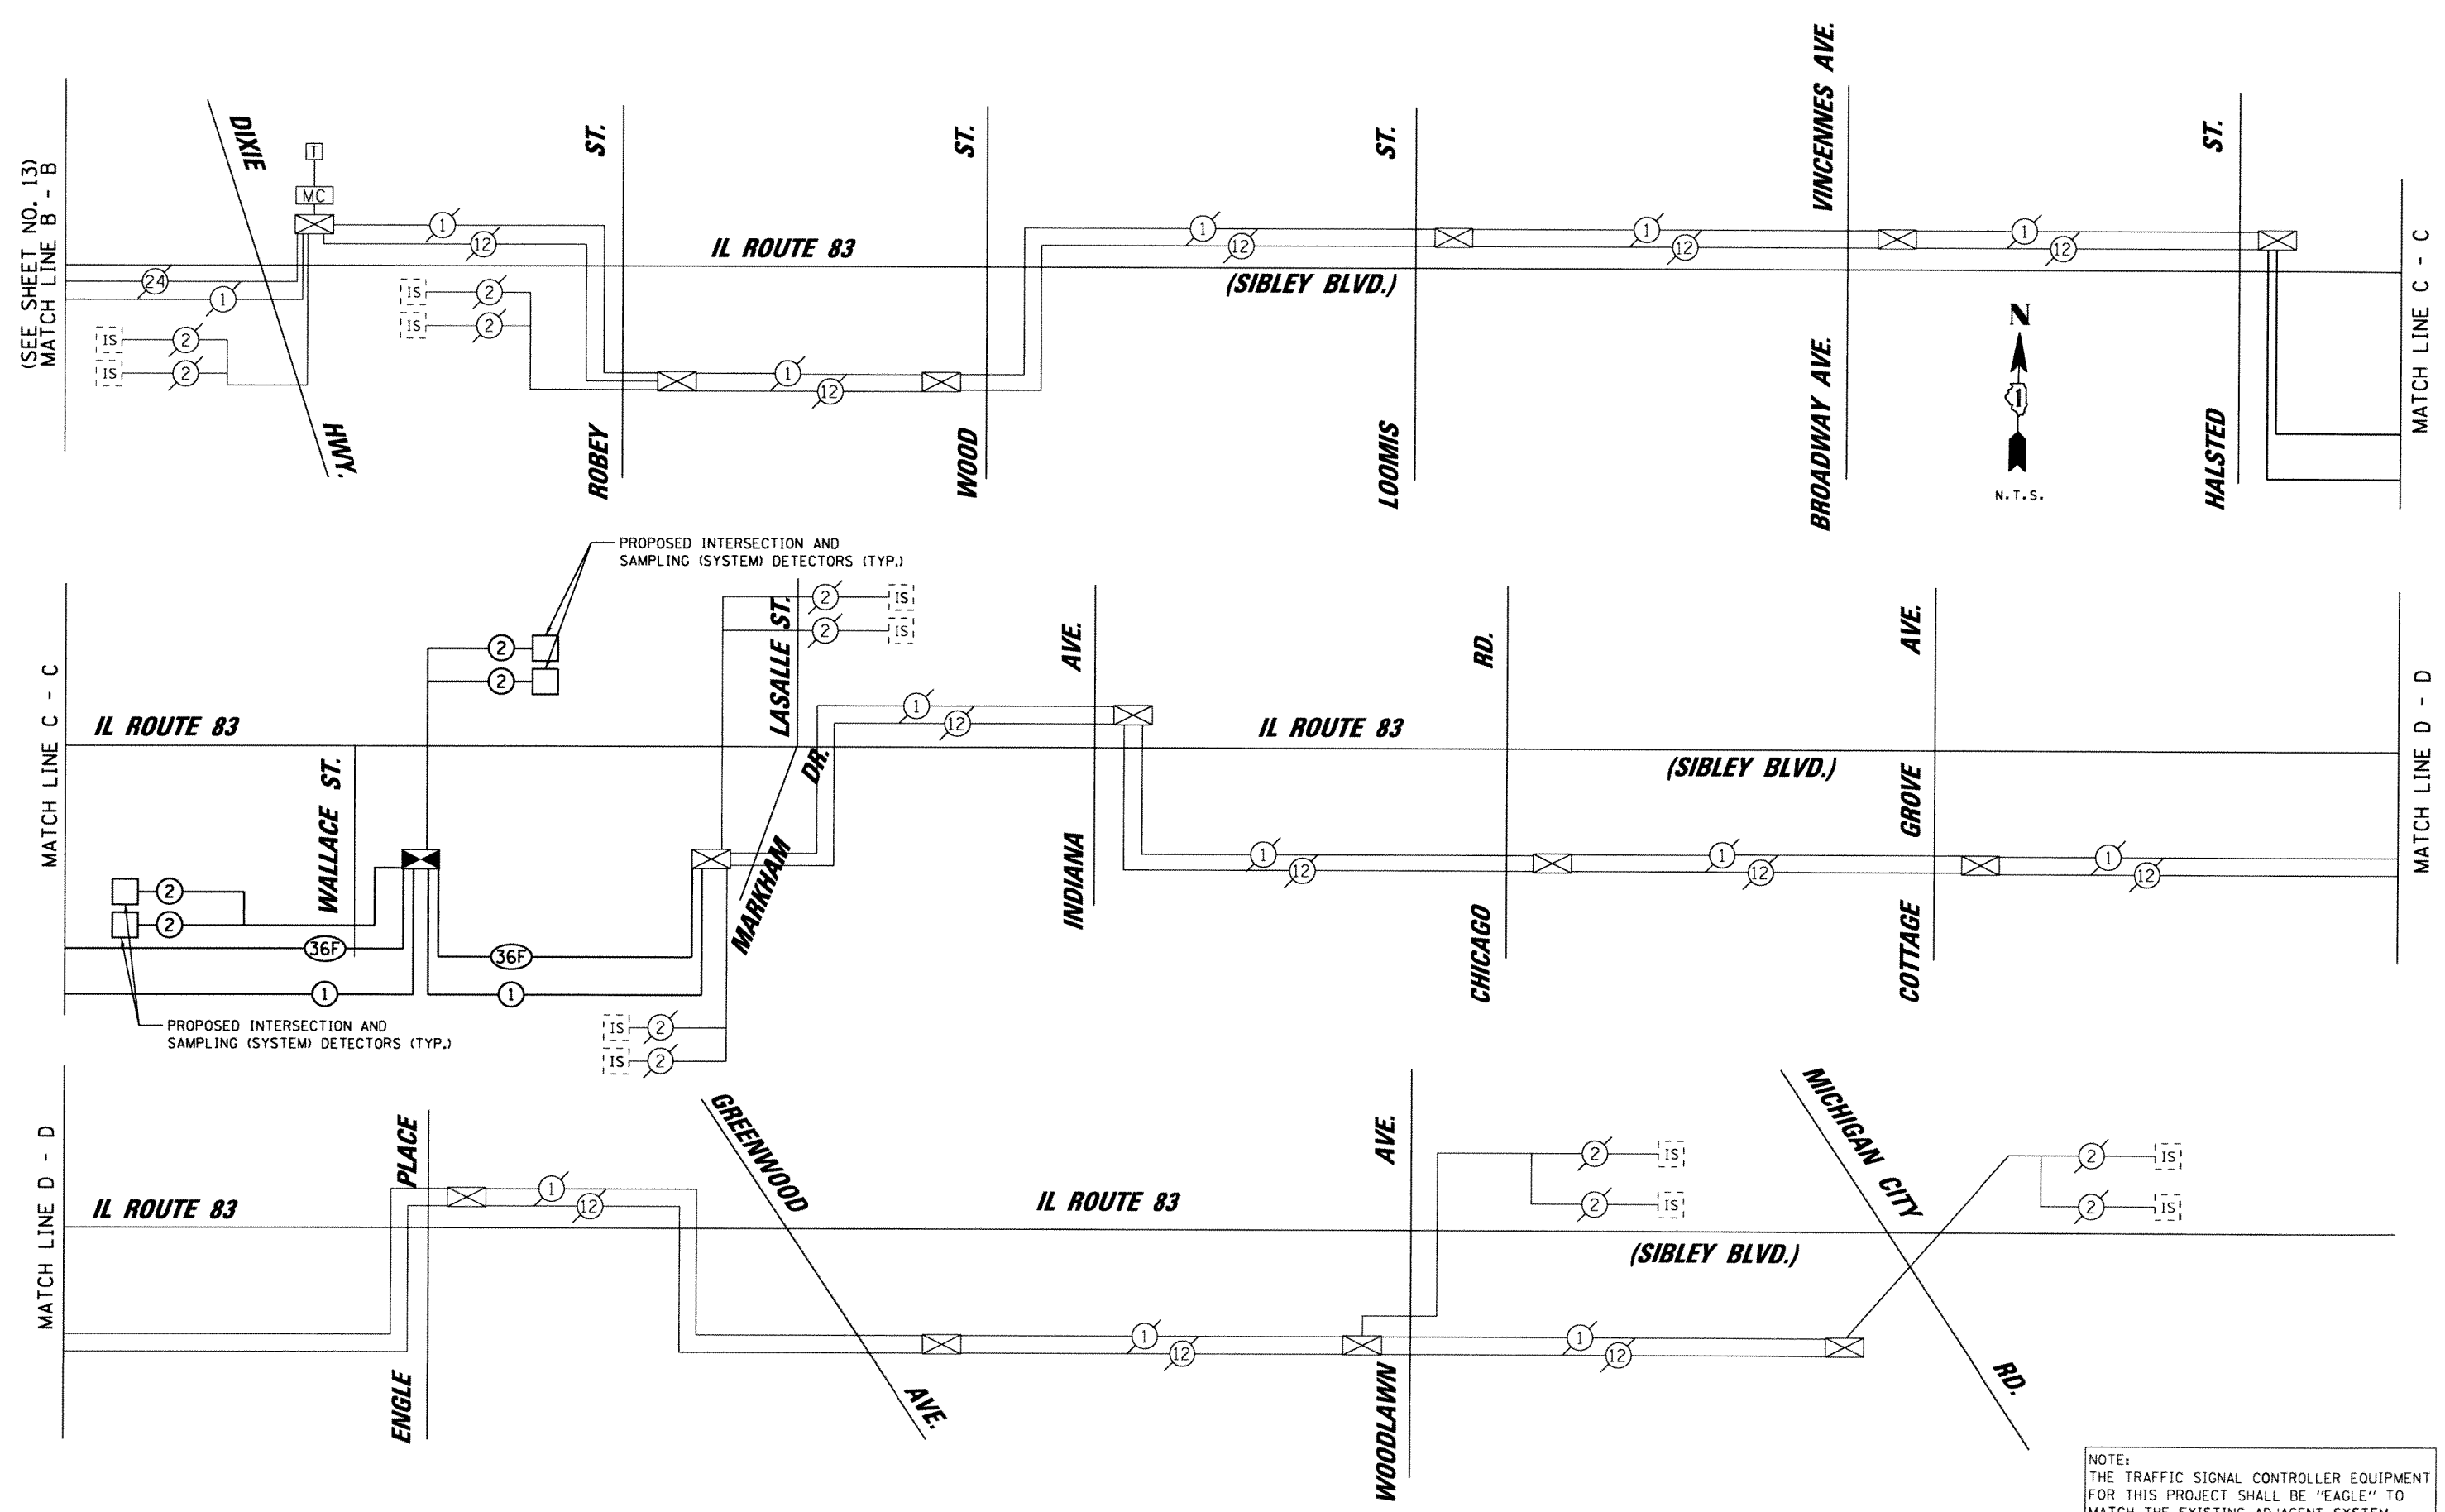

NOTE:
THE TRAFFIC SIGNAL CONTROLLER EQUIPMENT FOR THIS PROJECT SHALL BE "EAGLE" TO MATCH THE EXISTING ADJACENT SYSTEM.

SA STRAND ASSOCIATES
1170 SOUTH HOUBOLT ROAD
JOLIET, ILLINOIS 60431
(815) 744-4200

USER NAME = brjanf
DESIGNED - RMS
DRAWN - DJW
CHECKED - ARM
DATE - 10/17/2012
PLT SCALE = 40,0000' / 1"
PLT DATE = 12/4/2012

DESIGNED - RMS	REVISED - RMS
REVISOR - B.J.F.	REVISED - B.J.F.
CHECKED - ARM	REVISED - ARM
DATE - 10/17/2012	REVISED - 12/4/2012

**STATE OF ILLINOIS
DEPARTMENT OF TRANSPORTATION**

**INTERCONNECT SCHEMATIC
IL ROUTE 83 (SIBLEY BLVD.) FROM DIXIE HIGHWAY TO MICHIGAN CITY ROAD**

SCALE: AS SHOWN SHEET 2 OF 2 SHEETS STA. TO STA.

F.A.P. RTE.	SECTION	COUNTY	TOTAL SHEETS	SHEET NO.
397	104TS-1(12)	COOK	27	27
CONTRACT NO. 60T92				
ILLINOIS FED. AID PROJECT				