


CODE NO.	ITEM	UNIT	TOTAL QUANTITY	100% FED.	
				WILL COUNTY ROADWAY 0043 URBAN	COOK COUNTY ROADWAY 0043 URBAN
X0326946	CLOSED CIRCUIT TELEVISION CAMERA INSTALLATION	EACH	2	2	
X0326948	CLOSED CIRCUIT TELEVISION CAMERA STRUCTURE, 50 FT. MOUNTING HEIGHT	EACH	2	2	
X0326964	FIBER OPTIC INTERCONNECT CABINET	EACH	1	1	
X7011015	TRAFFIC CONTROL AND PROTECTION (EXPRESSWAYS)	L SUM	1	0.3	0.7
X8710035	FIBER OPTIC CABLE 96 FIBERS, SINGLE MODE	FOOT	56,538	14,968	41,570
X8710036	FIBER OPTIC CABLE 12 FIBERS, SINGLE MODE	FOOT	2,387	389	1,998
X0327561	BUDGETARY ALLOWANCE FOR CCTV INTEGRATION	L SUM	1	0.3	0.7
X0327562	CCTV CAMERA CONTROLLER	EACH	2	2	
X0327563	MODIFY EXISTING CONTROLLER FOR CCTV POWER	EACH	2	2	
X0326949	CLOSED CIRCUIT TELEVISION CAMERA STRUCTURE FOUNDATION, 30" DIAMETER	FOOT	20	20	
X87900205	DRILL EXISTING HEAVY DUTY HANDHOLE	EACH	8	2	6
X0327571	CCTV EQUIPMENT CABINET - GROUND MOUNT	EACH	2	2	

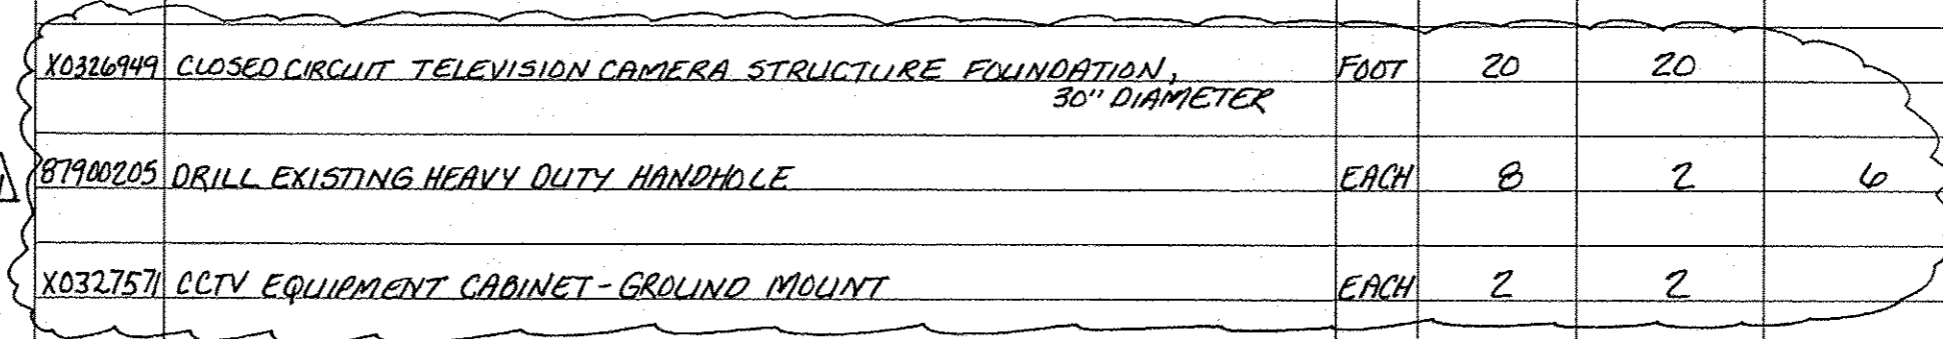

△

• SPECIALTY ITEM

△ Rev. 2-20-13

SINGH
CONSULTANTS

FILE NAME J:\293\Task-3\00\CADD Sheets\60V81\01\60V81-shd4-5002.dgn	USER NAME * USER	DESIGNED - OB	REVISED -
PLOT SCALE = 50.0000 / in.	CHECKED - IY	DRAWN - AM/WC	REVISED -
PLOT DATE * 12/19/2012	DATE - 12/21/2012		REVISED -

**STATE OF ILLINOIS
DEPARTMENT OF TRANSPORTATION**

SUMMARY OF QUANTITIES			
SCALE: N/A	SHEET 2 OF 2 SHEETS	STA. N/A	TO STA. N/A

F.A.I. RTE. 80	SECTION 2012-0711	COUNTY WILL/COOK	TOTAL SHEETS 37	SHEET NO. 4
CONTRACT NO. 60V81				
ILLINOIS FED. AID PROJECT				