

USER NAME = _USER_

PLOT SCALE = 50.0000 '/ 10.

PLOT DATE = 12/19/2012

\293\Task-3\DGN\CADD Sheets\60V81\D160V81-sht10-ITS3.dgn

DESIGNED - OB

CHECKED - AG

- AM/WC

- 12/21/2012

DRAWN


DATE

REVISED

REVISED

REVISED

REVISED -

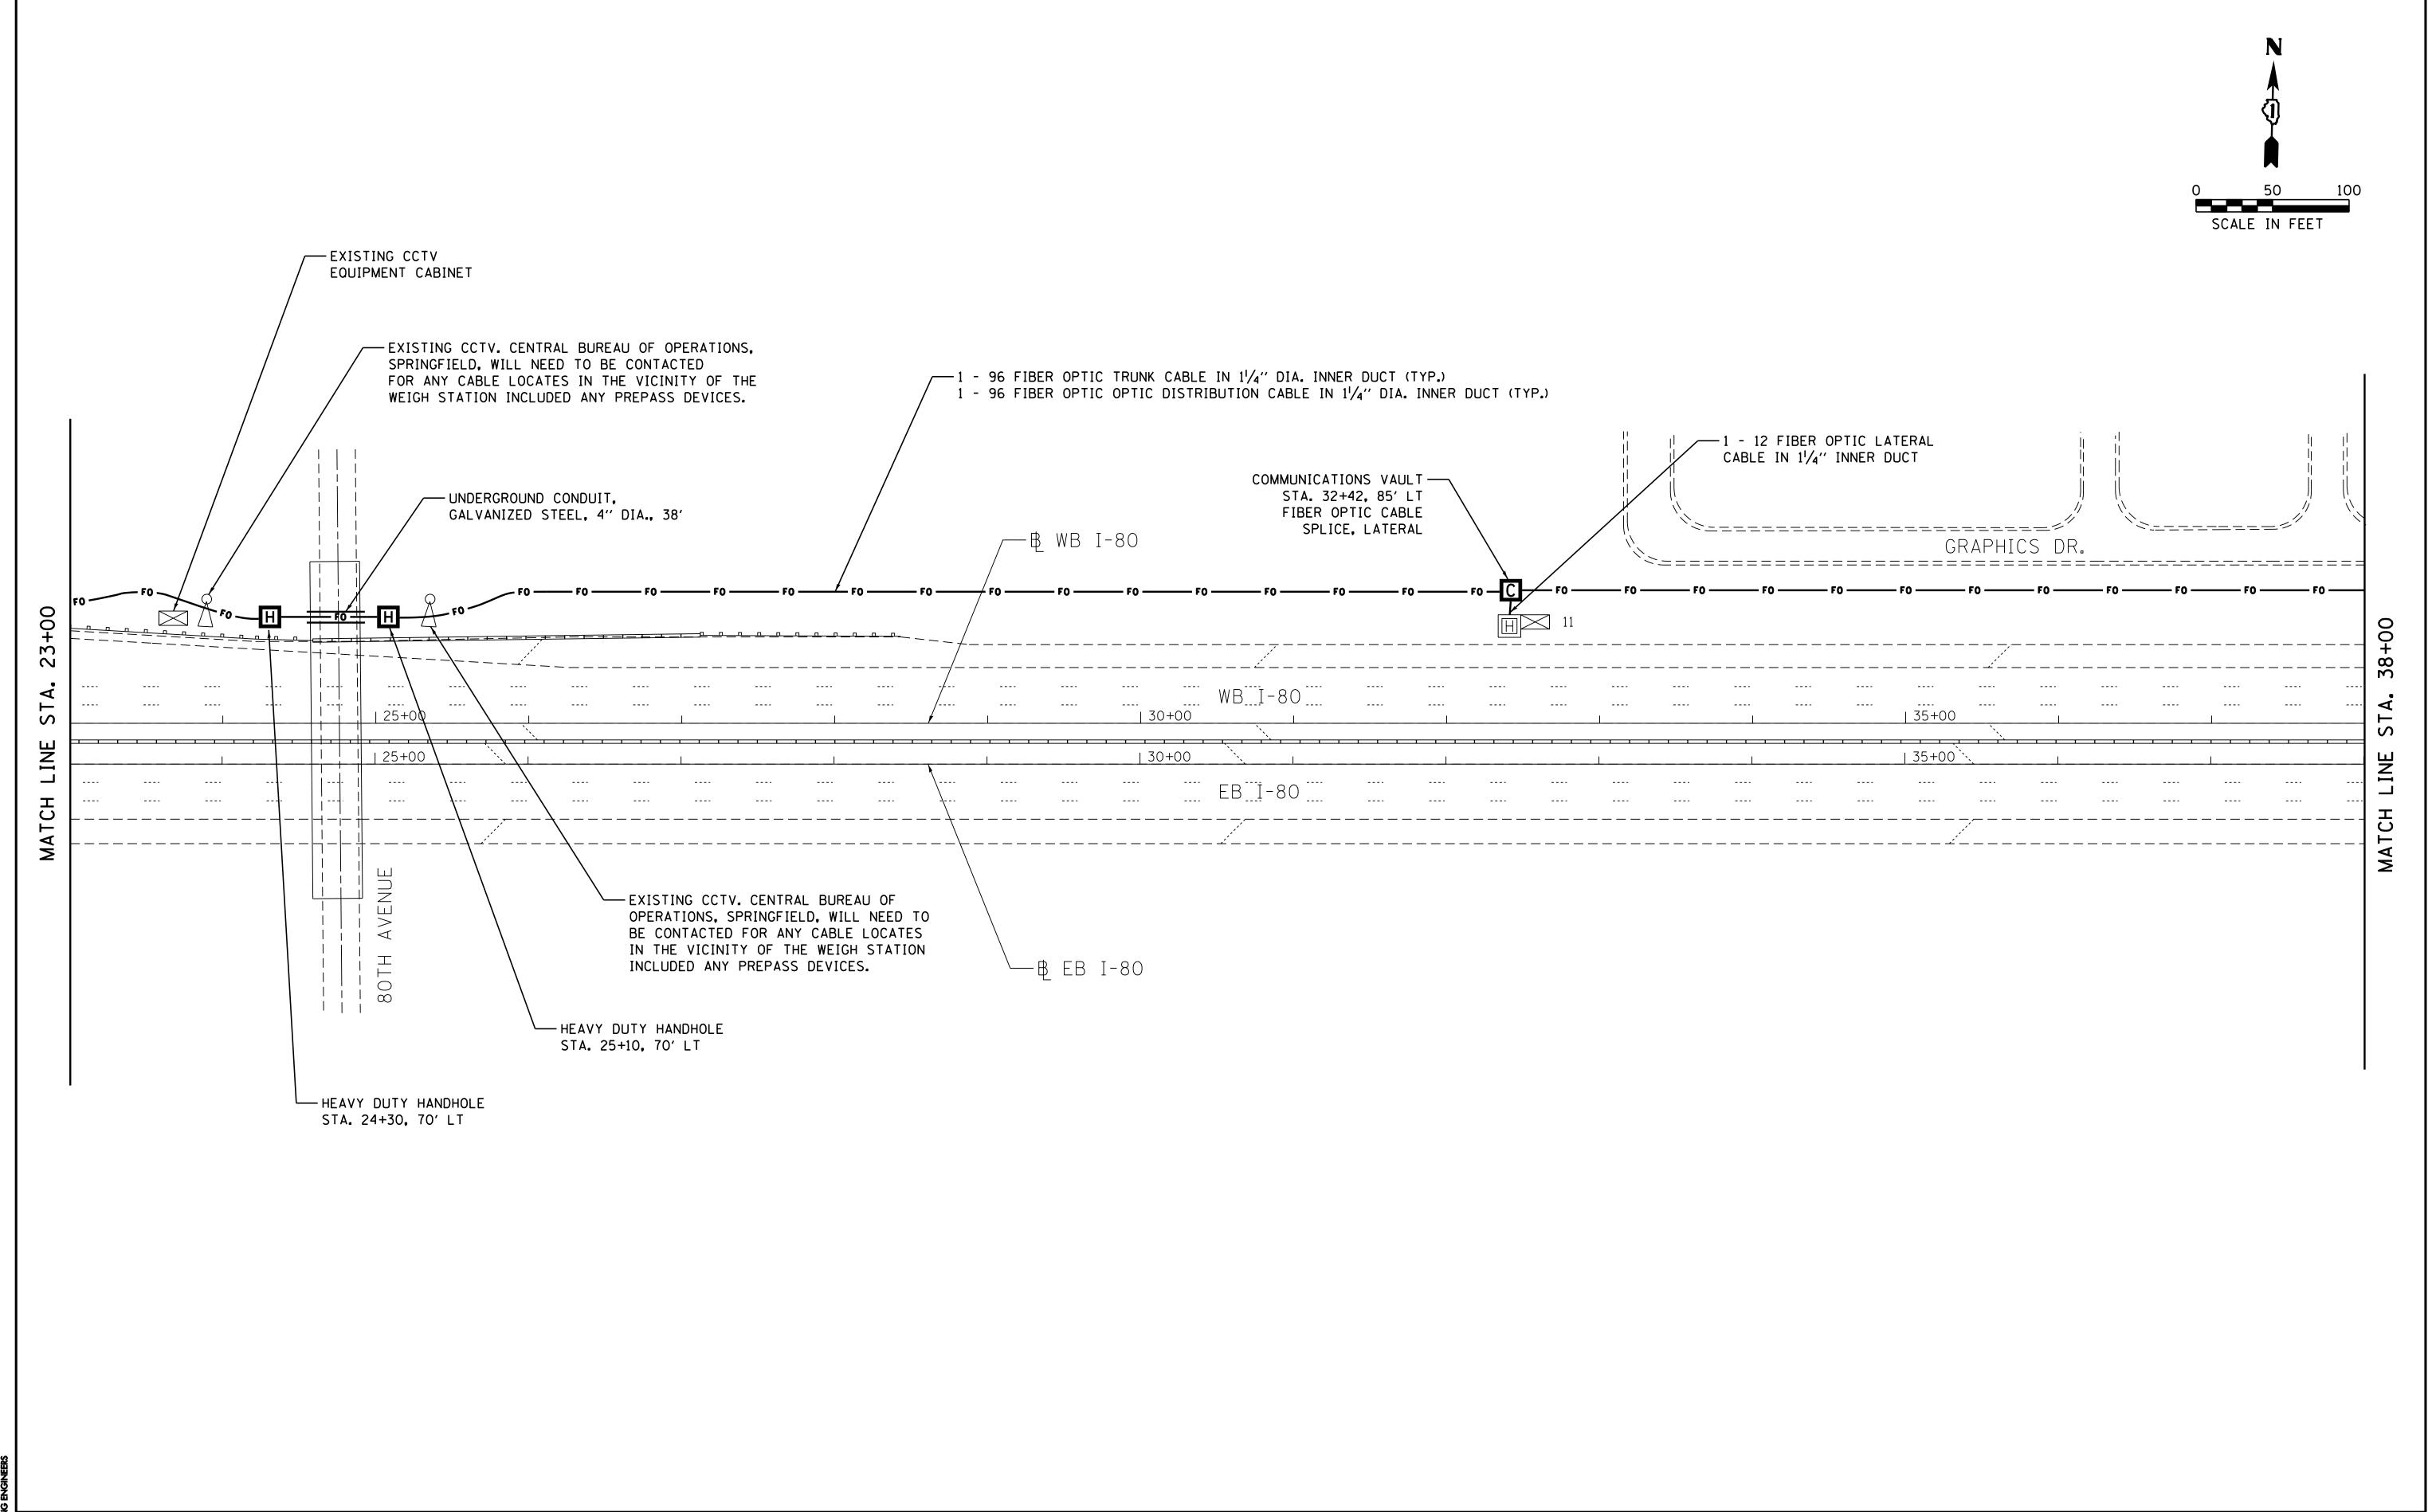

STATE OF ILLINOIS

DEPARTMENT OF TRANSPORTATION

SECTION

2012-0711

TO STA. 38+00

FIBER OPTIC CABLE INSTALLATION PLAN I-80

SHEET 3 OF 19 SHEETS STA. 23+00

SCALE: 1"=50"

COUNTY

ILLINOIS FED. AID PROJECT

WILL/COOK 37 10

CONTRACT NO. 60V81