


- ① PAVEMENT MARKING TAPE, TYPE III 4", SOLID WHITE LINE (TYP)
- ② PAVEMENT MARKING TAPE, TYPE III 12", WHITE DIAGONAL @ 20' MINIMUM 5 (TYP)
- ③ PAVEMENT MARKING TAPE, TYPE III 4", SOLID YELLOW LINE (TYP)
- ④ PAVEMENT MARKING TAPE, TYPE III 6", SKIP-DASH WHITE LINE, 6' SKIP, 2' DASH
- ⑤ PAVEMENT MARKING TAPE, TYPE III- LINE 4" SOLID YELLOW (2@11" C-C)
- ⑥ PAVEMENT MARKING TAPE, TYPE III 24"

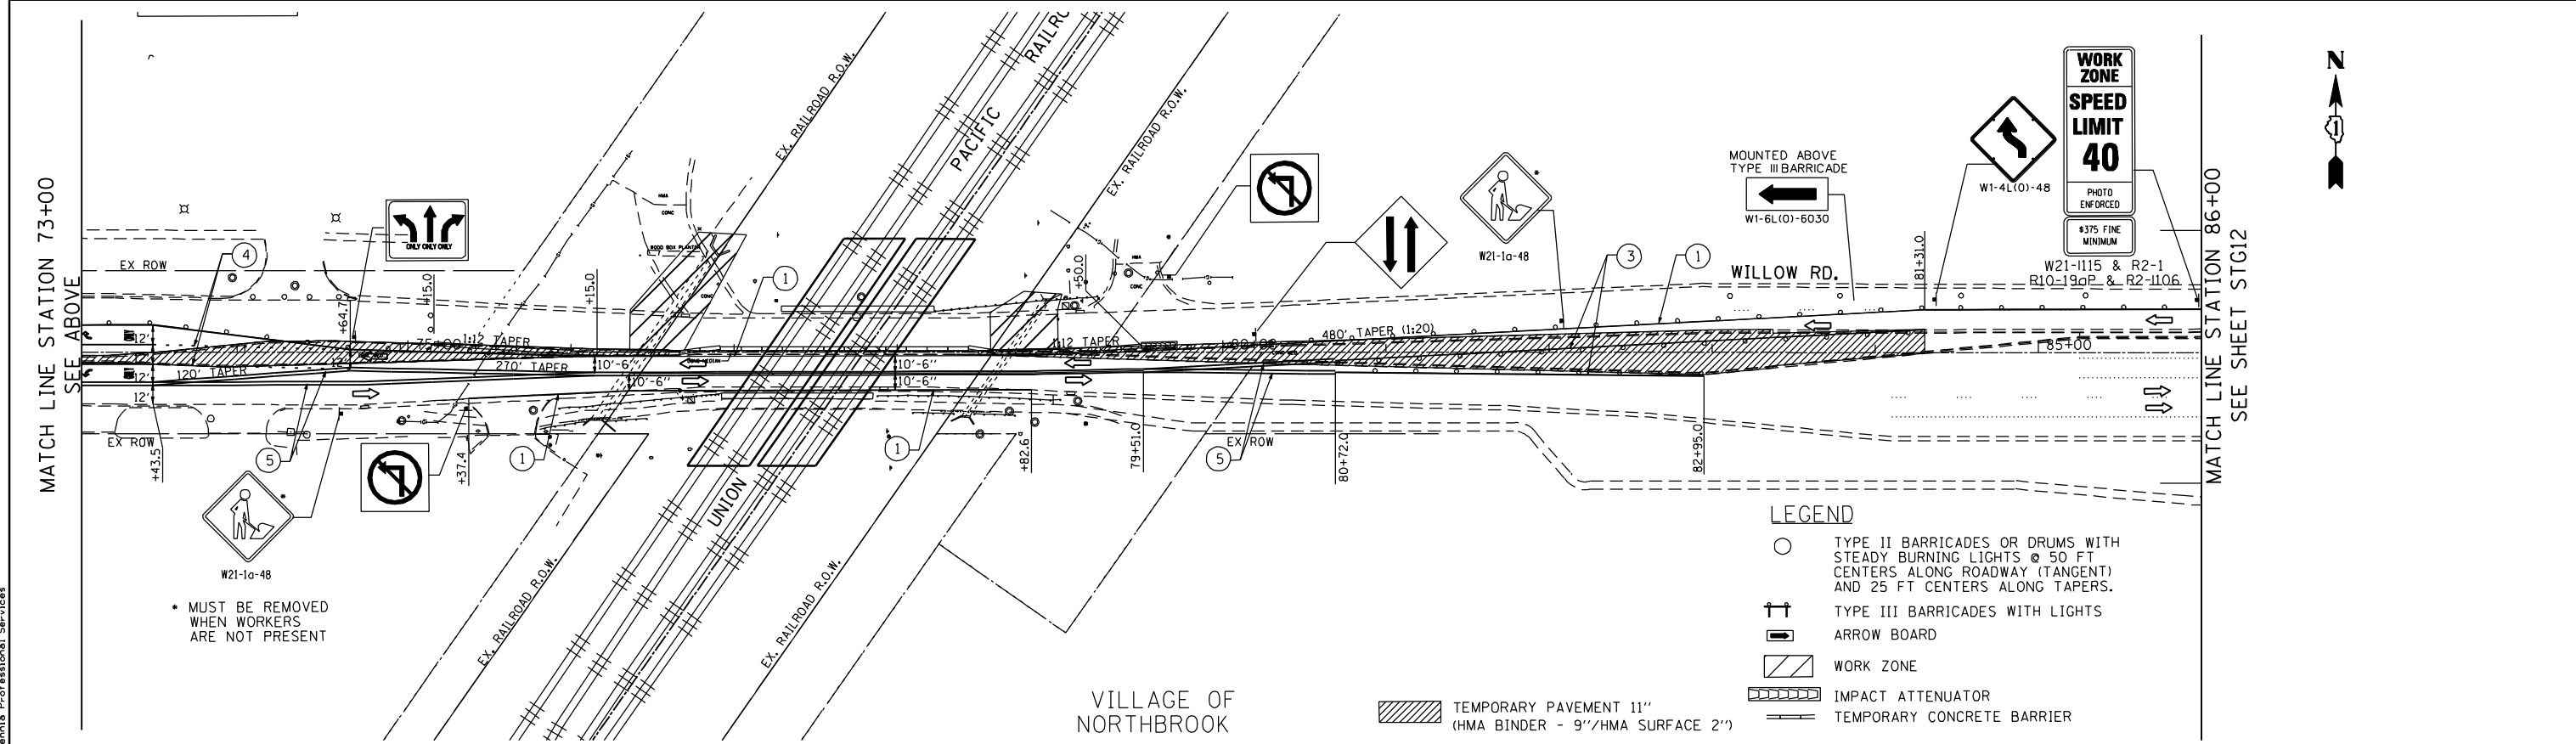

LEGEND

- TYPE II BARRICADES OR DRUMS WITH STEADY BURNING LIGHTS @ 50 FT CENTERS ALONG ROADWAY (TANGENT) AND 25 FT CENTERS ALONG TAPERS.
- ⊕ TYPE III BARRICADES WITH LIGHTS
- ⇄ ARROW BOARD
- ▨ WORK ZONE
- ▤ IMPACT ATTENUATOR
- ▥ TEMPORARY CONCRETE BARRIER

VILLAGE OF NORTHBROOK
 TEMPORARY PAVEMENT 11" (HMA BINDER - 9"/HMA SURFACE 2")

FILE NAME : P:\2011\ME11007_Ver-Var-Ph1\CADD\W08_Willow_Rd\Shets\DI60W04-sht-STG21.dgn
 PLOT SCALE : 1/8"=1'-0"
 USER NAME : Millennium Professional Services

MILLENNIA PROFESSIONAL SERVICES
 200 22ND Street, Suite 216, Lombard, IL 60148
 630.705.0110 voice, 630.839.2566 fax
 www.mps-ll.com

DESIGNED - TVN	REVISED -
DRAWN - MJW	REVISED -
CHECKED - TVN	REVISED -
DATE - 12/23/2012	REVISED -

**STATE OF ILLINOIS
 DEPARTMENT OF TRANSPORTATION**

WILLOW ROAD		SUGGESTED STAGES CONSTRUCTION & TRAFFIC CONTROL PLAN	
SCALE: .		STAGE-II	
SHEET NO. OF SHEETS	STA. TO STA.	F.A.P. RTE.	SECTION
		305	1920.01-B-R
		COUNTY	COOK
		TOTAL SHEETS	60
		SHEET NO.	14
		CONTRACT NO. 60W04	

STG21	
FED. ROAD DIST. NO. 1 ILLINOIS FED. AID PROJECT	

P:\2011\ME11007_Ver-Var-Ph1\CADD\W08_Willow_Rd\Shets\DI60W04-sht-STG21.dgn