



TYPICAL SECTION REMOVAL – LAGRANGE ROAD
STA. 37+00 TO STA. 95+00

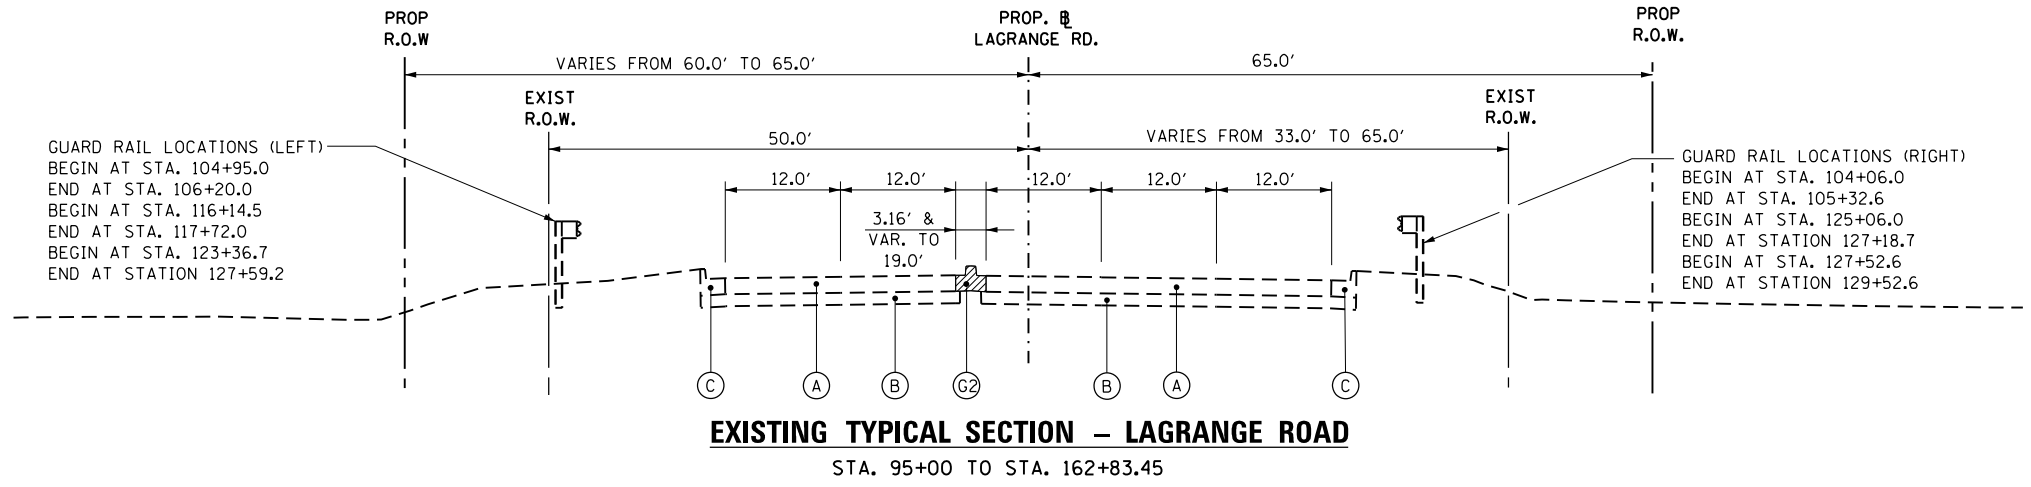

EXISTING TYPICAL SECTION – LAGRANGE ROAD
STA. 95+00 TO STA. 162+83.45

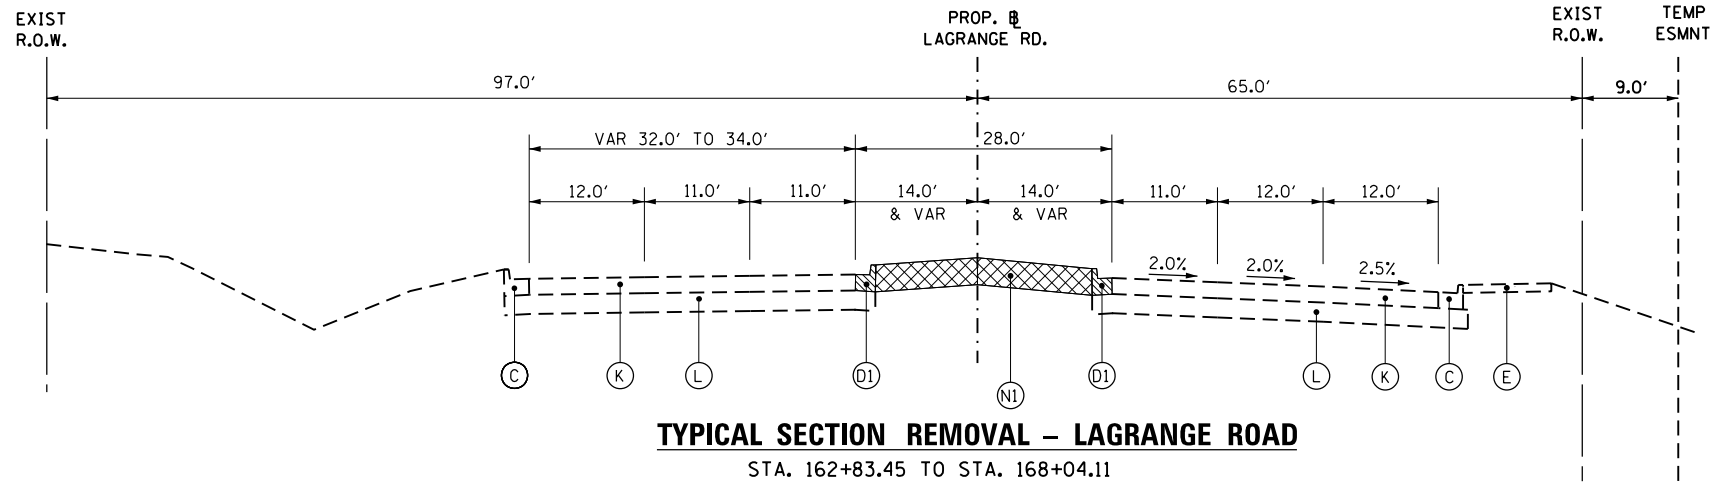

TYPICAL SECTION REMOVAL – LAGRANGE ROAD
STA. 162+83.45 TO STA. 168+04.11

- EXISTING LEGEND**
- (A) EXISTING CONCRETE PAVEMENT, 8" AND VARIES
 - (B) EXISTING SUBBASE, 6" AND VARIES
 - (C) EXISTING CURB AND GUTTER, TYPE B-6.24
 - (D) EXISTING CONCRETE CURB AND GUTTER TYPE M-6.12
 - (E) EXISTING SIDEWALK
 - (F) PARKWAY (GRASS AREA)
 - (G) EXISTING MEDIAN (CONCRETE OR HMA)
 - (H) EXISTING HOT-MIX ASPHALT PAVEMENT, VARIABLE DEPTH
 - (I) EXISTING SUBBASE, VARIABLE DEPTH
 - (J) EXISTING CURB AND GUTTER, TYPE B-6.12
 - (K) EXISTING CONCRETE PAVEMENT, 10"
 - (L) EXISTING AGGREGATE SUBGRADE, 12"
 - (M) EXISTING CONCRETE CURB & GUTTER TYPE B-6.18
 - (N) EXISTING LANDSCAPE MEDIAN
 - (P) EXISTING MONOLITHIC CONCRETE MEDIAN

- REMOVAL LEGEND**
- (D1) COMBINATION CONCRETE CURB AND GUTTER REMOVAL
 - (G1) MEDIAN REMOVAL (FOR EXISTING HMA MEDIANS)
or
CONCRETE MEDIAN REMOVAL (FOR EXISTING CONCRETE MEDIANS)
 - (G2) BARRIER MEDIAN REMOVAL
 - (N1) REMOVE EXISTING LANDSCAPE MEDIAN (PAID AS EARTH EXCAVATION)

100 S. WACKER DR.
 SUITE 600
 CHICAGO, IL 60606
 TEL (312) 939-1000
 FAX (312) 939-4998
URS

FILE NAME =	USER NAME = james.push
D160W07-SHT-TYPICALS.dgn	
SHT_PLAN	PLOT DATE = 1/17/2013
D160W07-SHT-TYPICALS.dgn	1/17/2013 8:36:03 PM

DESIGNED -	REVISED -
DRAWN -	REVISED -
CHECKED -	REVISED -
DATE - 01/02/13	REVISED -

STATE OF ILLINOIS
DEPARTMENT OF TRANSPORTATION

EXISTING TYPICAL SECTIONS – REMOVAL
US RTE. 45 (LAGRANGE ROAD)

SCALE: N.T.S. SHEET 2 OF 3 SHEETS STA. TO STA.

F.A.P. RTE.	SECTION	COUNTY	TOTAL SHEETS	SHEET NO.
330	2012-0861	COOK	98	7
TS-02			CONTRACT NO. 60W07	
ILLINOIS FED. AID PROJECT				