



PROPOSED TYPICAL SECTION – LAGRANGE ROAD
STA. 37+00 TO STA. 162+83

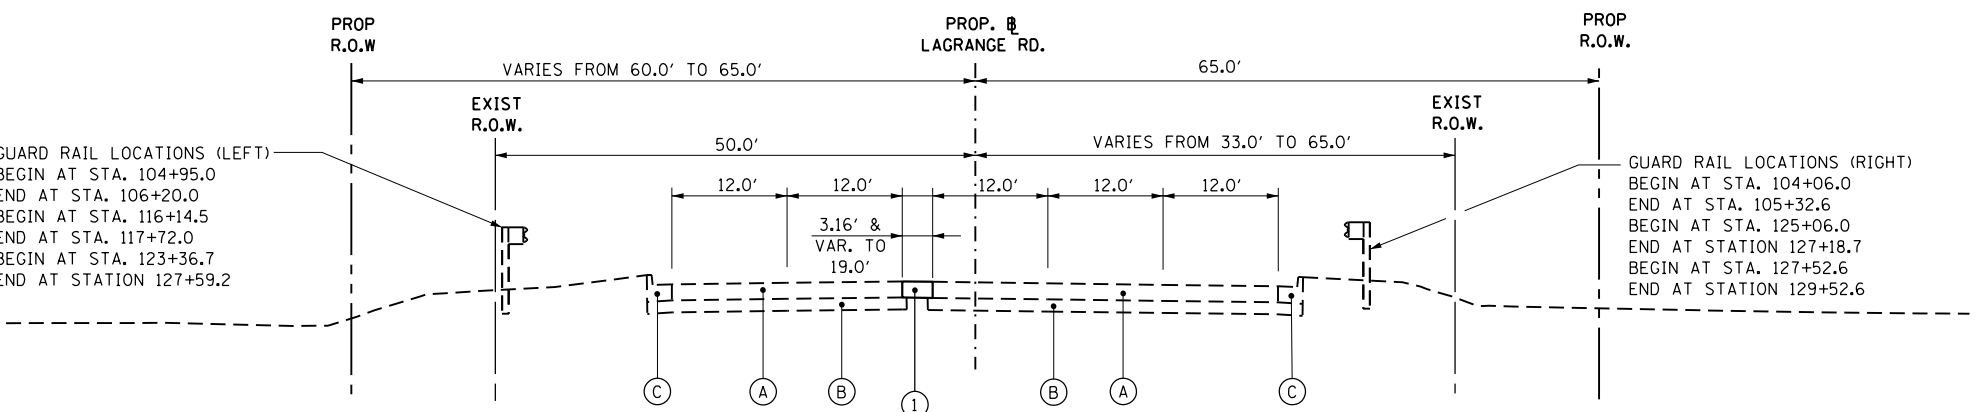

PROPOSED TYPICAL SECTION – LAGRANGE ROAD
STA. 95+00 TO STA. 162+83.45

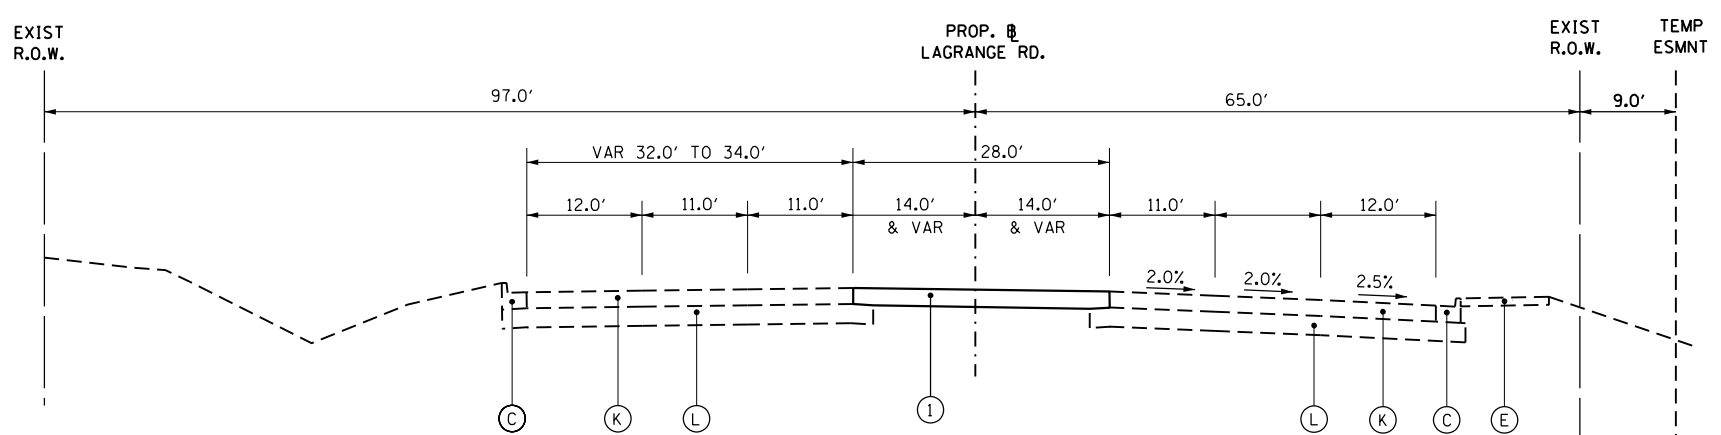

PROPOSED TYPICAL SECTION – LAGRANGE ROAD
STA. 162+83.45 TO STA. 168+04.11

- EXISTING LEGEND**
- (A) EXISTING CONCRETE PAVEMENT, 8" AND VARIES
 - (B) EXISTING SUBBASE, 6" AND VARIES
 - (C) EXISTING CURB AND GUTTER, TYPE B-6.24
 - (D) EXISTING CONCRETE CURB AND GUTTER TYPE M-6.12
 - (E) EXISTING SIDEWALK
 - (F) PARKWAY (GRASS AREA)
 - (G) EXISTING MEDIAN (CONCRETE OR HMA)
 - (H) EXISTING HOT-MIX ASPHALT PAVEMENT, VARIABLE DEPTH
 - (I) EXISTING SUBBASE, VARIABLE DEPTH
 - (J) EXISTING CURB AND GUTTER, TYPE B-6.12
 - (K) EXISTING CONCRETE PAVEMENT, 10"
 - (L) EXISTING AGGREGATE SUBGRADE, 12"
 - (M) EXISTING CONCRETE CURB & GUTTER TYPE B-6.18
 - (N) EXISTING LANDSCAPE MEDIAN
 - (P) EXISTING MONOLITHIC CONCRETE MEDIAN

- PROPOSED LEGEND**
- (I) TEMPORARY PAVMENT

HOT-MIX ASPHALT MIXTURE REQUIREMENTS	
MIXTURE TYPE	AIR VOIDS
TEMPORARY PAVEMENT (12")	
HOT-MIX ASPHALT SURFACE COURSE, MIX "D", N50 (IL 9.5 mm); 2"	4% @ 50 Gyr.
HOT-MIX ASPHALT BINDER COURSE, IL-19.0, N50; 10" (IN 4 LIFTS)	4% @ 50 Gyr.

NOTE 1: THE UNIT WEIGHT USED TO CALCULATE ALL HMA MIXTURE QUANTITIES IS 112 LBS/SQ YD/IN.

NOTE 2: THE "AC TYPE" FOR POLYMERIZED HMA MIXES SHALL BE "SBS/SBR PG 76 -22" AND FOR NON-POLYMERIZED HMA THE "AC TYPE" SHALL BE "PG 64 -22" UNLESS MODIFIED BY DISTRICT ONE SPECIAL PROVISIONS. FOR USE OF RECYCLED MATERIALS SEE DISTRICT ONE SPECIAL PROVISIONS.

NOTE 3: THE CONTRACTOR SHALL HAVE THE OPTION OF INSTALLING 10" P.C.C. PAVEMENT OR 12" HOT-MIX ASPHALT PAVEMENT AS TEMPORARY PAVEMENT.

PC CONCRETE TEMPORARY PAVEMENT SHALL CONSIST OF CLASS PV CONCRETE MEETING THE REQUIREMENTS OF ART. 1020 OF THE STANDARD SPECIFICATIONS

100 S. WACKER DR.
 SUITE 600
 CHICAGO, IL 60606
 TEL (312) 939-1000
 FAX (312) 939-4998
URS

FILE NAME = D160W07-SHT-TYPICALS.dgn	USER NAME = james.push	DESIGNED -	REVISED -	STATE OF ILLINOIS DEPARTMENT OF TRANSPORTATION	PROPOSED TYPICAL SECTIONS US RTE. 45 (LAGRANGE ROAD)	F.A.P. RTE. 330	SECTION 2012-0861	COUNTY COOK	TOTAL SHEETS 98	SHEET NO. 8		
SHT_PLAN	PLOT SCALE = 20.0000' / in.	CHECKED -	REVISED -			TS-03		CONTRACT NO. 60W07				
	PLOT DATE = 1/17/2013	DATE - 01/02/13	REVISED -			SCALE: N.T.S.		SHEET 3 OF 3 SHEETS		STA. TO STA.		ILLINOIS FED. AID PROJECT
D160W07-SHT-TYPICALS.dgn 1/17/2013 8:36:03 PM												