



179TH STREET

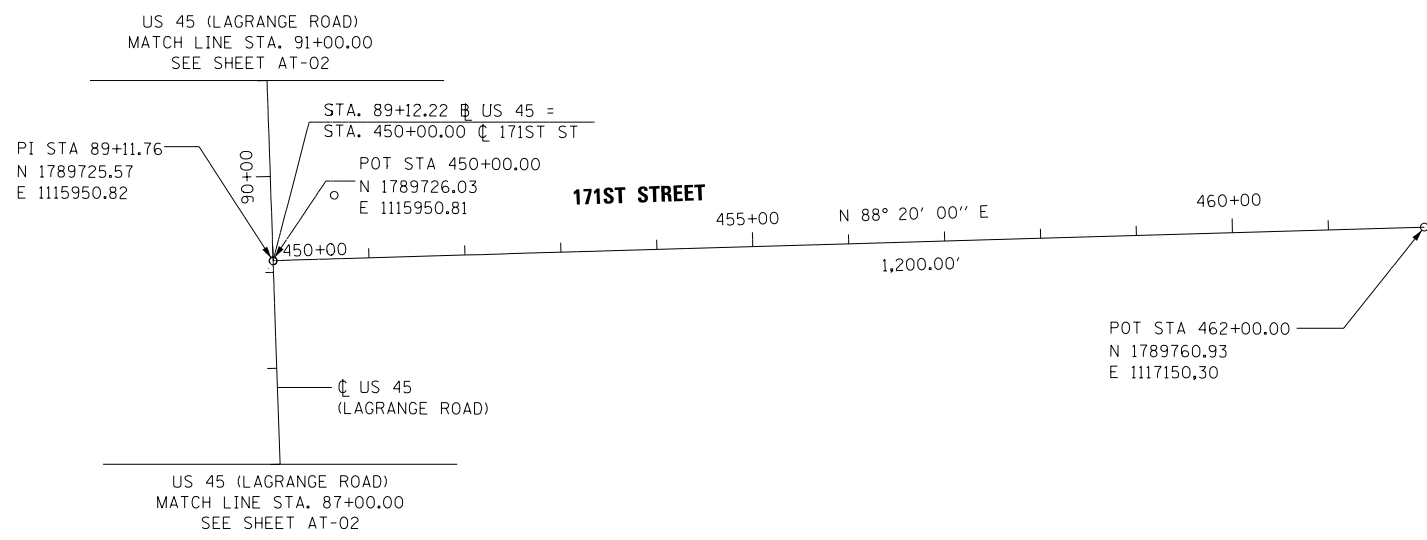

171ST STREET

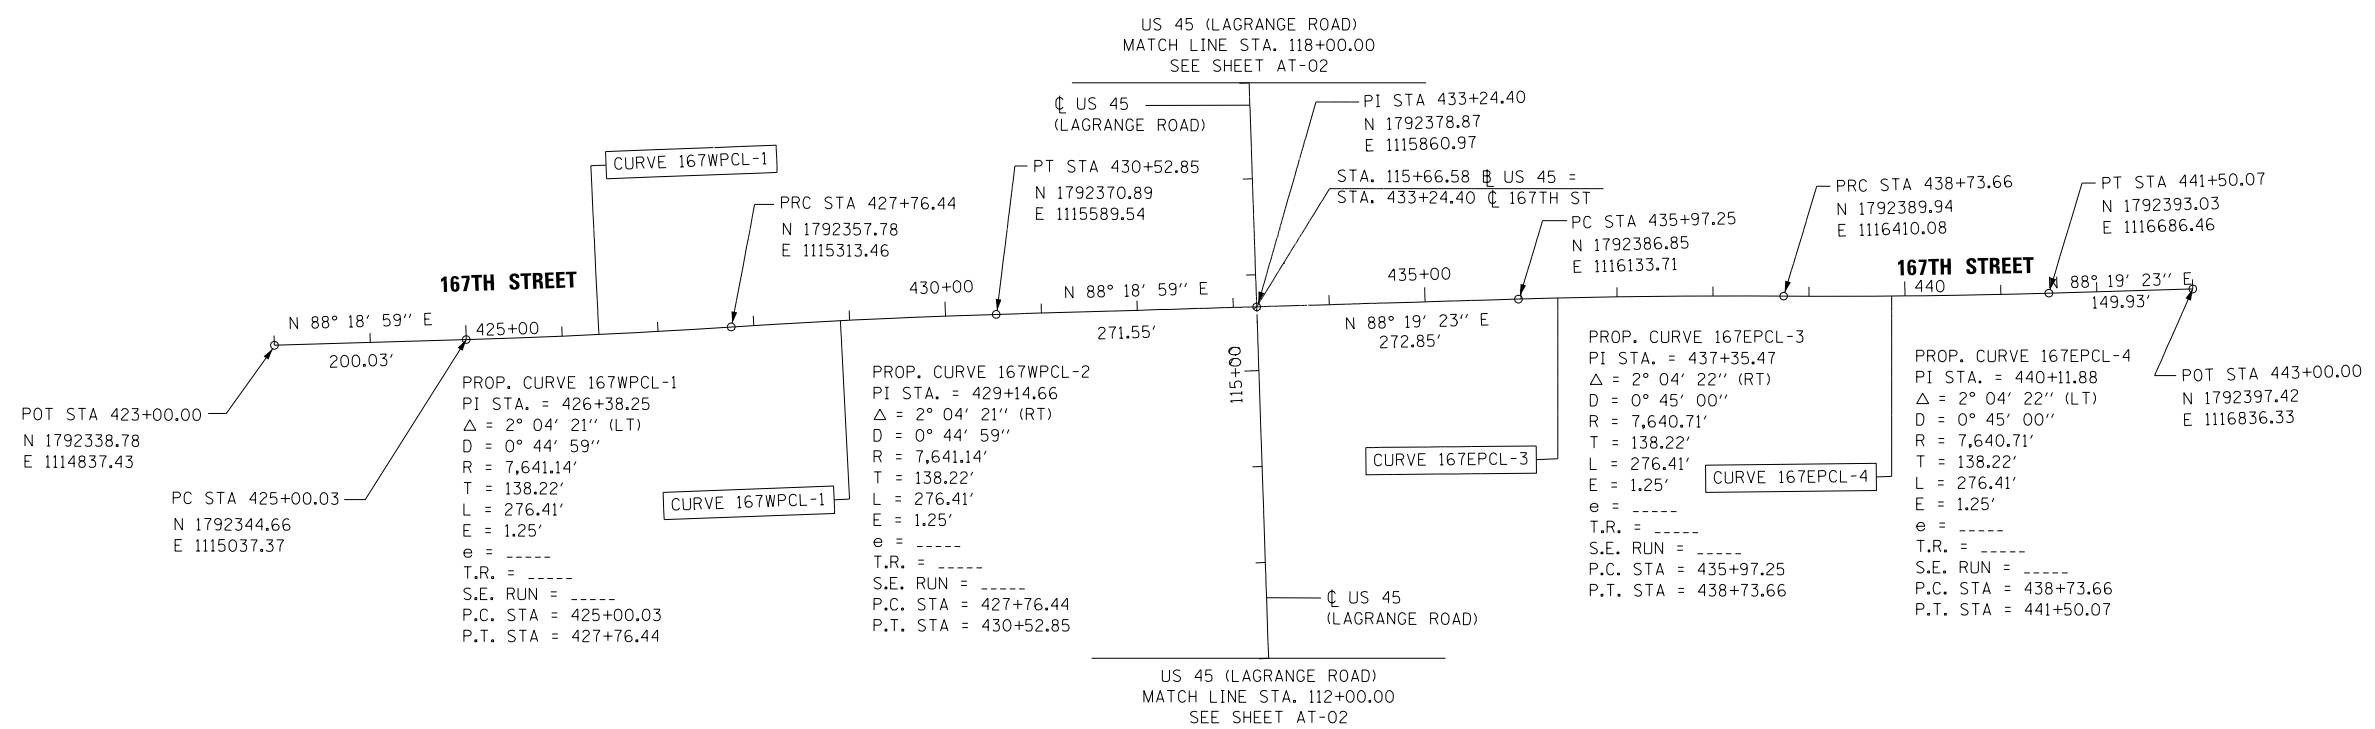

167TH STREET

100 S. WACKER DR.
 SUITE 500
 CHICAGO, IL 60606
 TEL (312) 939-1000
 FAX (312) 939-4198



FILE NAME =	USER NAME = Frank.Stallone	DESIGNED - BA	REVISED -
D160W07-SHT-ATB04.dgn		DRAWN - BA	REVISED -
	PLOT SCALE = 200.0000' / in.	CHECKED -	REVISED -
SHT.PLAN	PLOT DATE = 1/7/2013	DATE - 01/02/13	REVISED -

STATE OF ILLINOIS
DEPARTMENT OF TRANSPORTATION

ALIGNMENT, TIES AND BENCHMARKS
179TH STREET, 171ST STREET & 167TH STREET
 SCALE: 1"=100' SHEET 4 OF 7 SHEETS STA. TO STA.

F.A.P. RTE.	SECTION	COUNTY	TOTAL SHEETS	SHEET NO.
330	2012-0861	COOK	98	12
AT-04			CONTRACT NO. 60W07	
ILLINOIS FED. AID PROJECT				