



CONTROL POINT NO. 37

SCALE: 1" = 20'

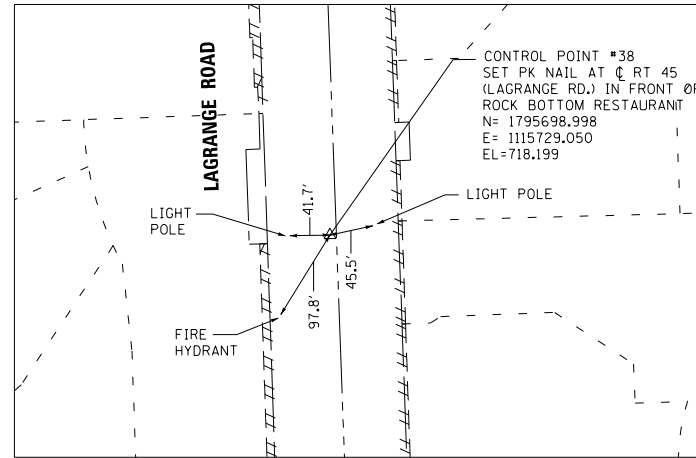


CONTROL POINT NO. 38

SCALE: 1" = 20'

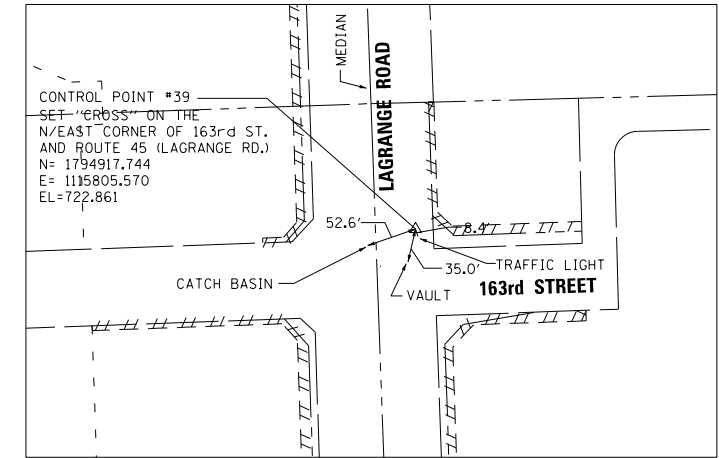


CONTROL POINT NO. 39

SCALE: 1" = 20'

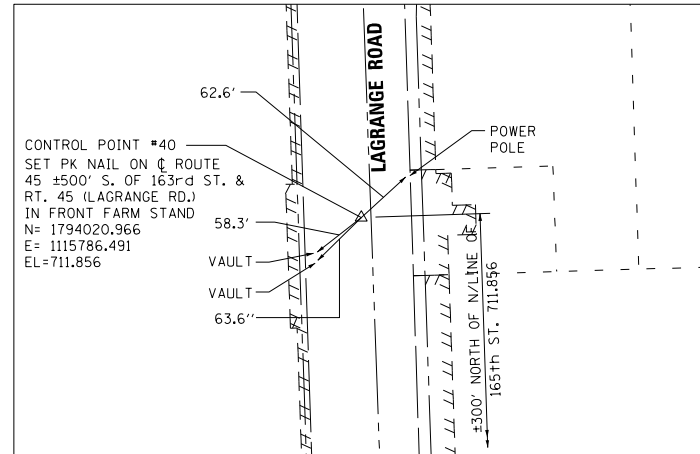

CONTROL POINT NO. 40

SCALE: 1" = 20'

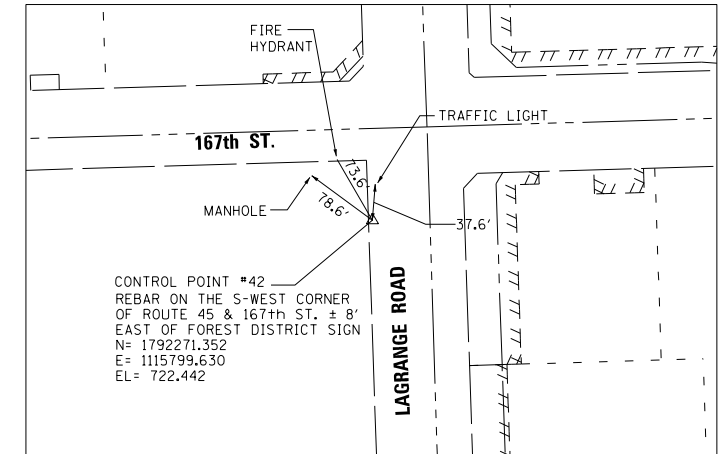

CONTROL POINT NO. 42

SCALE: 1" = 20'

FILE NAME =	USER NAME = Frank.Stallone	DESIGNED - JPW	REVISED -
D160W07-SHT-ATB06.dgn		DRAWN - JPW	REVISED -
	PLOT SCALE = 200.0000' / in.	CHECKED - MJT	REVISED -
SHT.PLAN	PLOT DATE = 1/7/2013	DATE - 01/02/13	REVISED -

F.A.P. RTE.	SECTION	COUNTY	TOTAL SHEETS	SHEET NO.
330	2012-0861	COOK	98	14
AT-06		CONTRACT NO. 60W07		
ILLINOIS FED. AID PROJECT				