



PLAN	SURVEYED	BY	DATE
	PLOTTED		
	ALIGNED		
	CHECKED		
	DESIGNED		
	FILE NAME		
	NO.		

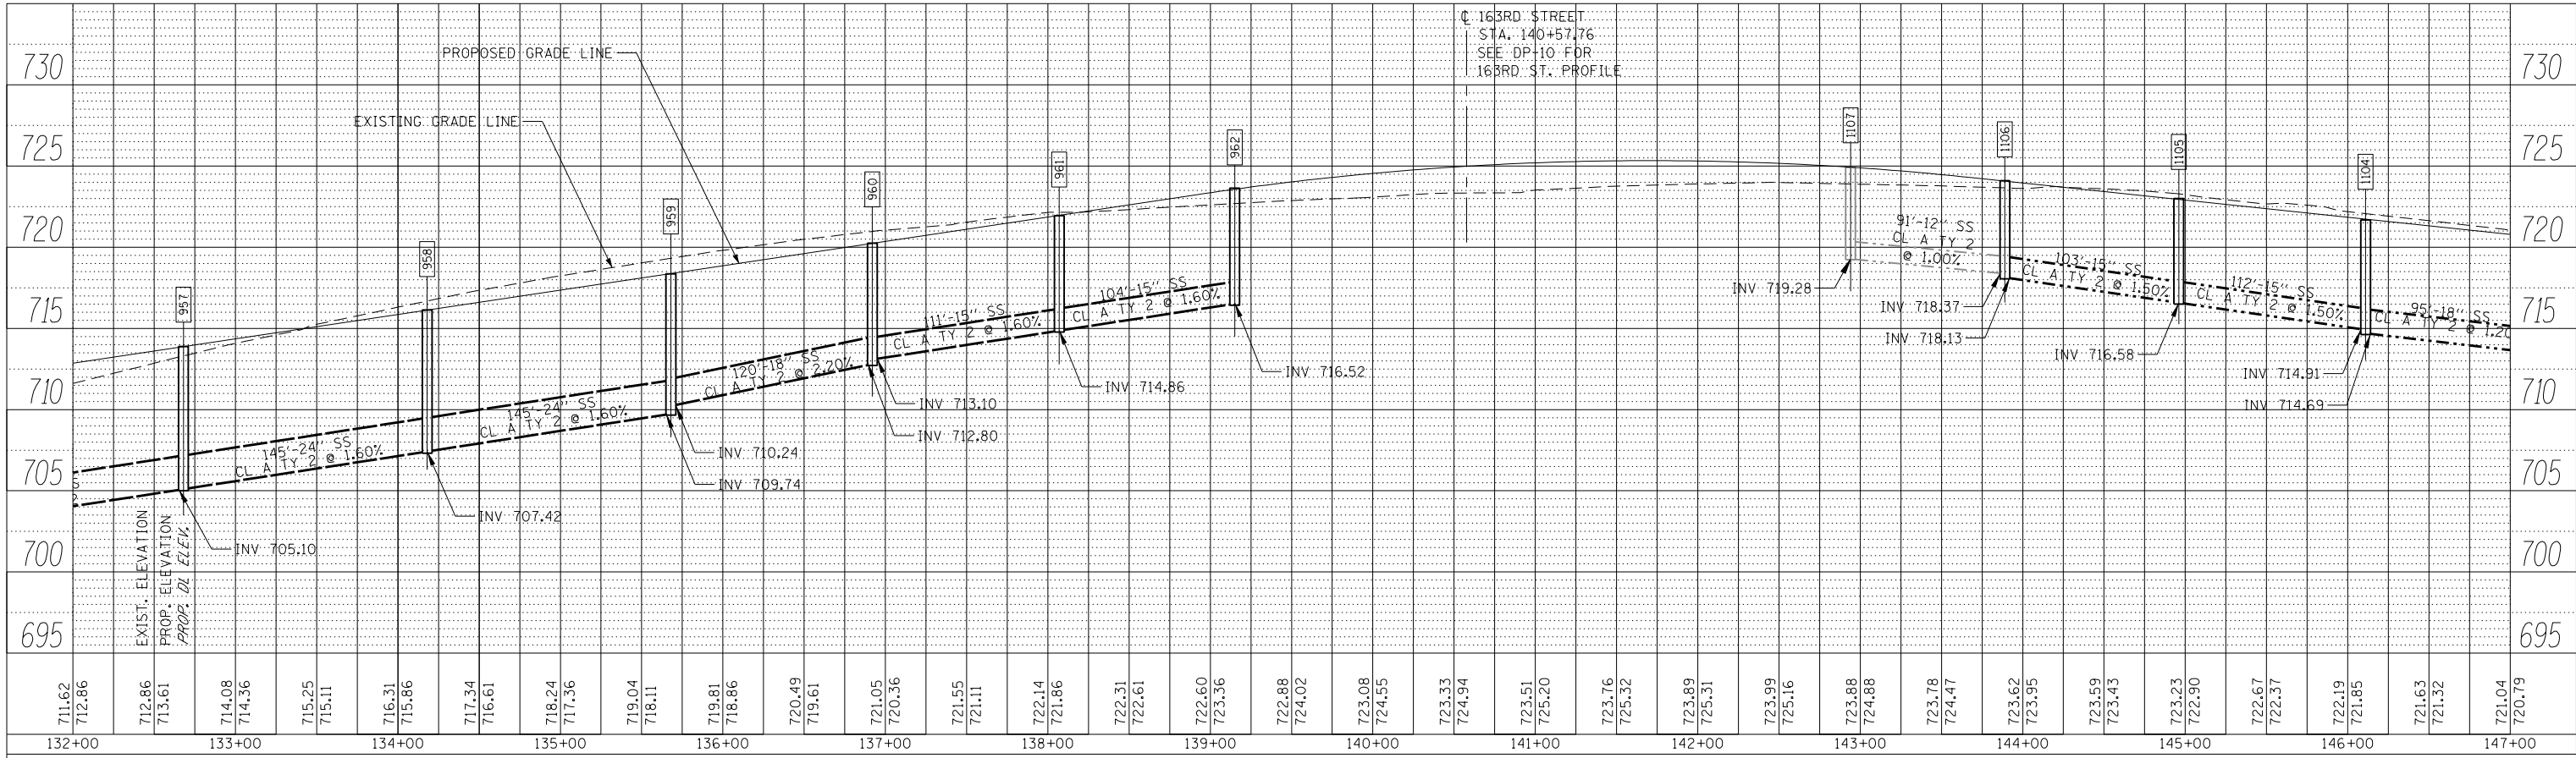

PROFILE	SURVEYED	BY	DATE
	PLOTTED		
	GRADES CHECKED		
	STRUCTURE		
	NOTATIS CHKD		
	NO.		

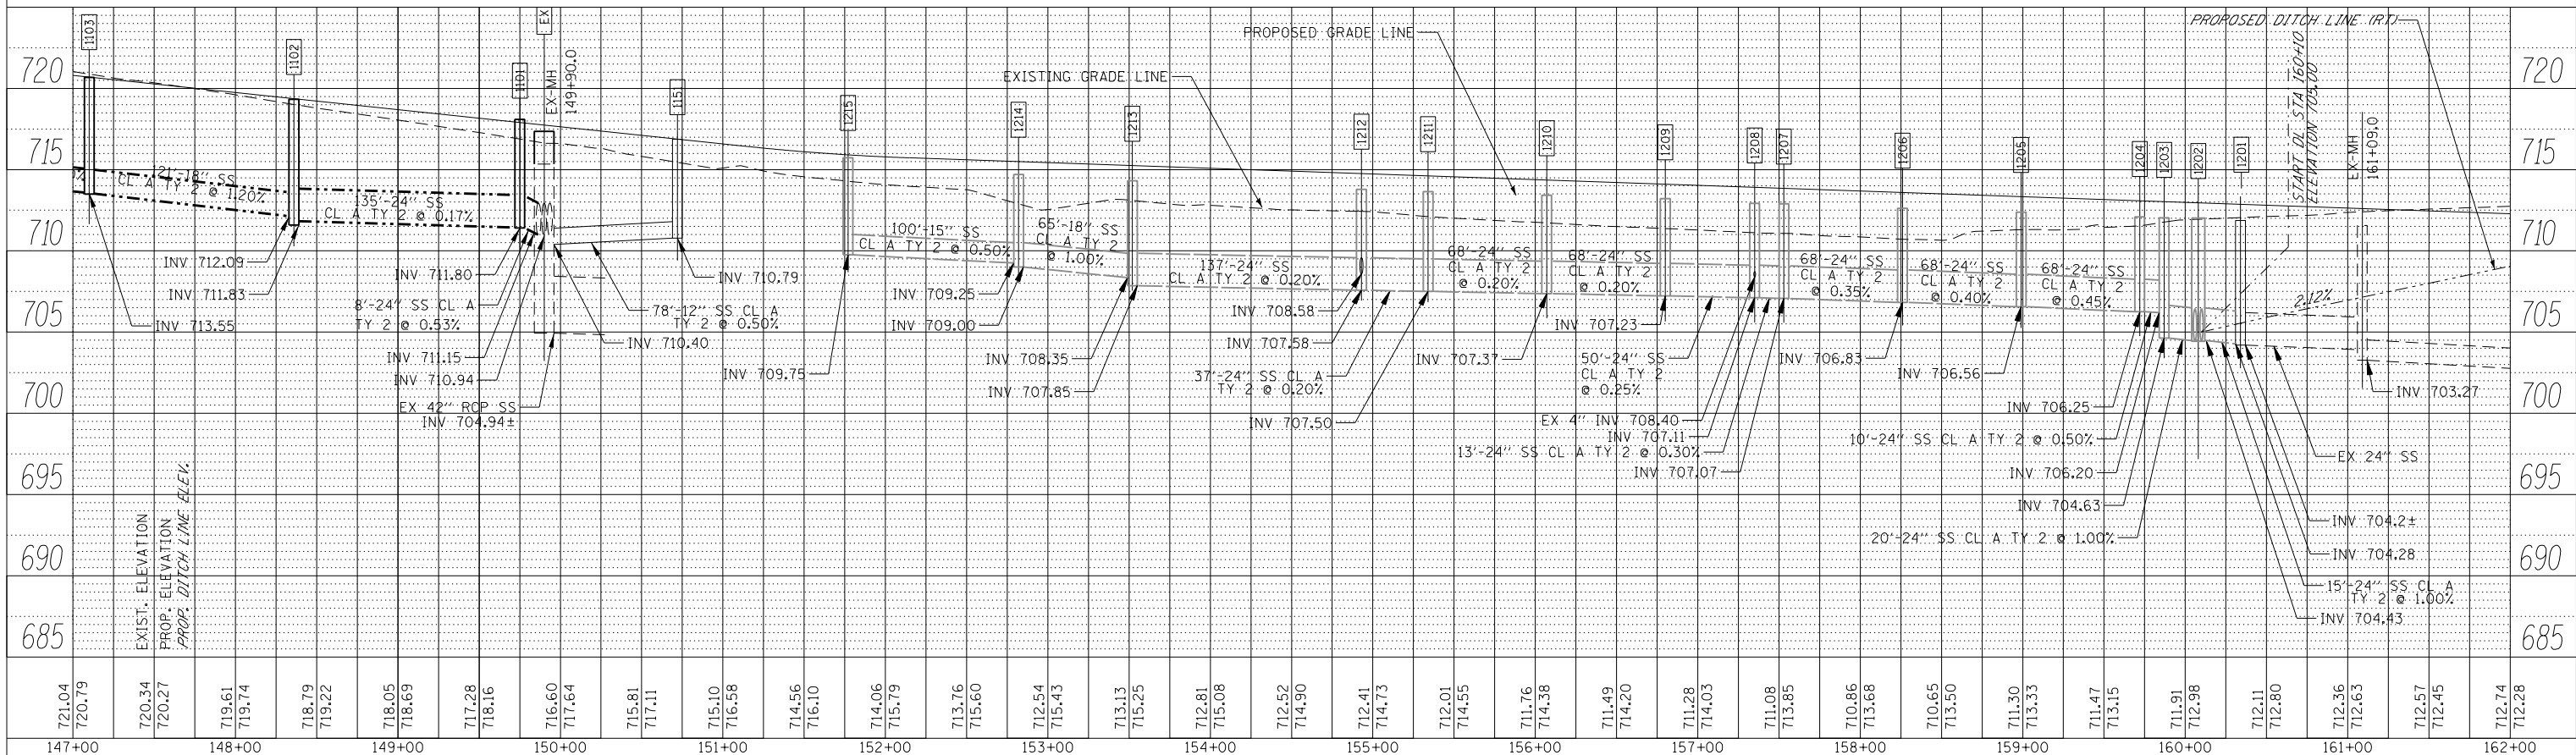

100 S. WACKER DR.  
SUITE 500  
CHICAGO, IL 60606  
TEL 312/999-0000  
FAX 312/939-4998

FILE NAME = D160W07-SHT-DRAINPROF02.dgn	USER NAME = Frank.Stallone	DESIGNED - MGS	REVISIONS	STATE OF ILLINOIS DEPARTMENT OF TRANSPORTATION	F.A.P. RT. 330	SECTION 2012-0861	COUNTY COOK	TOTAL SHEETS 98	SHEET NO. 43
SHT_DOUBLE PROFILE	PLOT SCALE = 100.000000' / 1"	CHECKED - JRS	DATE - 01/02/13	SCALE: 1"=50'H; 1"=5' V	SHEET NO. 2 OF 2 SHEETS	STA. 132+00.00 TO STA. 162+00.00	DP-02	CONTRACT NO. 60W07	ILLINOIS FED. AID PROJECT