



SEE SHEET PM-07
 MATCH LINE STA. 57+50.00

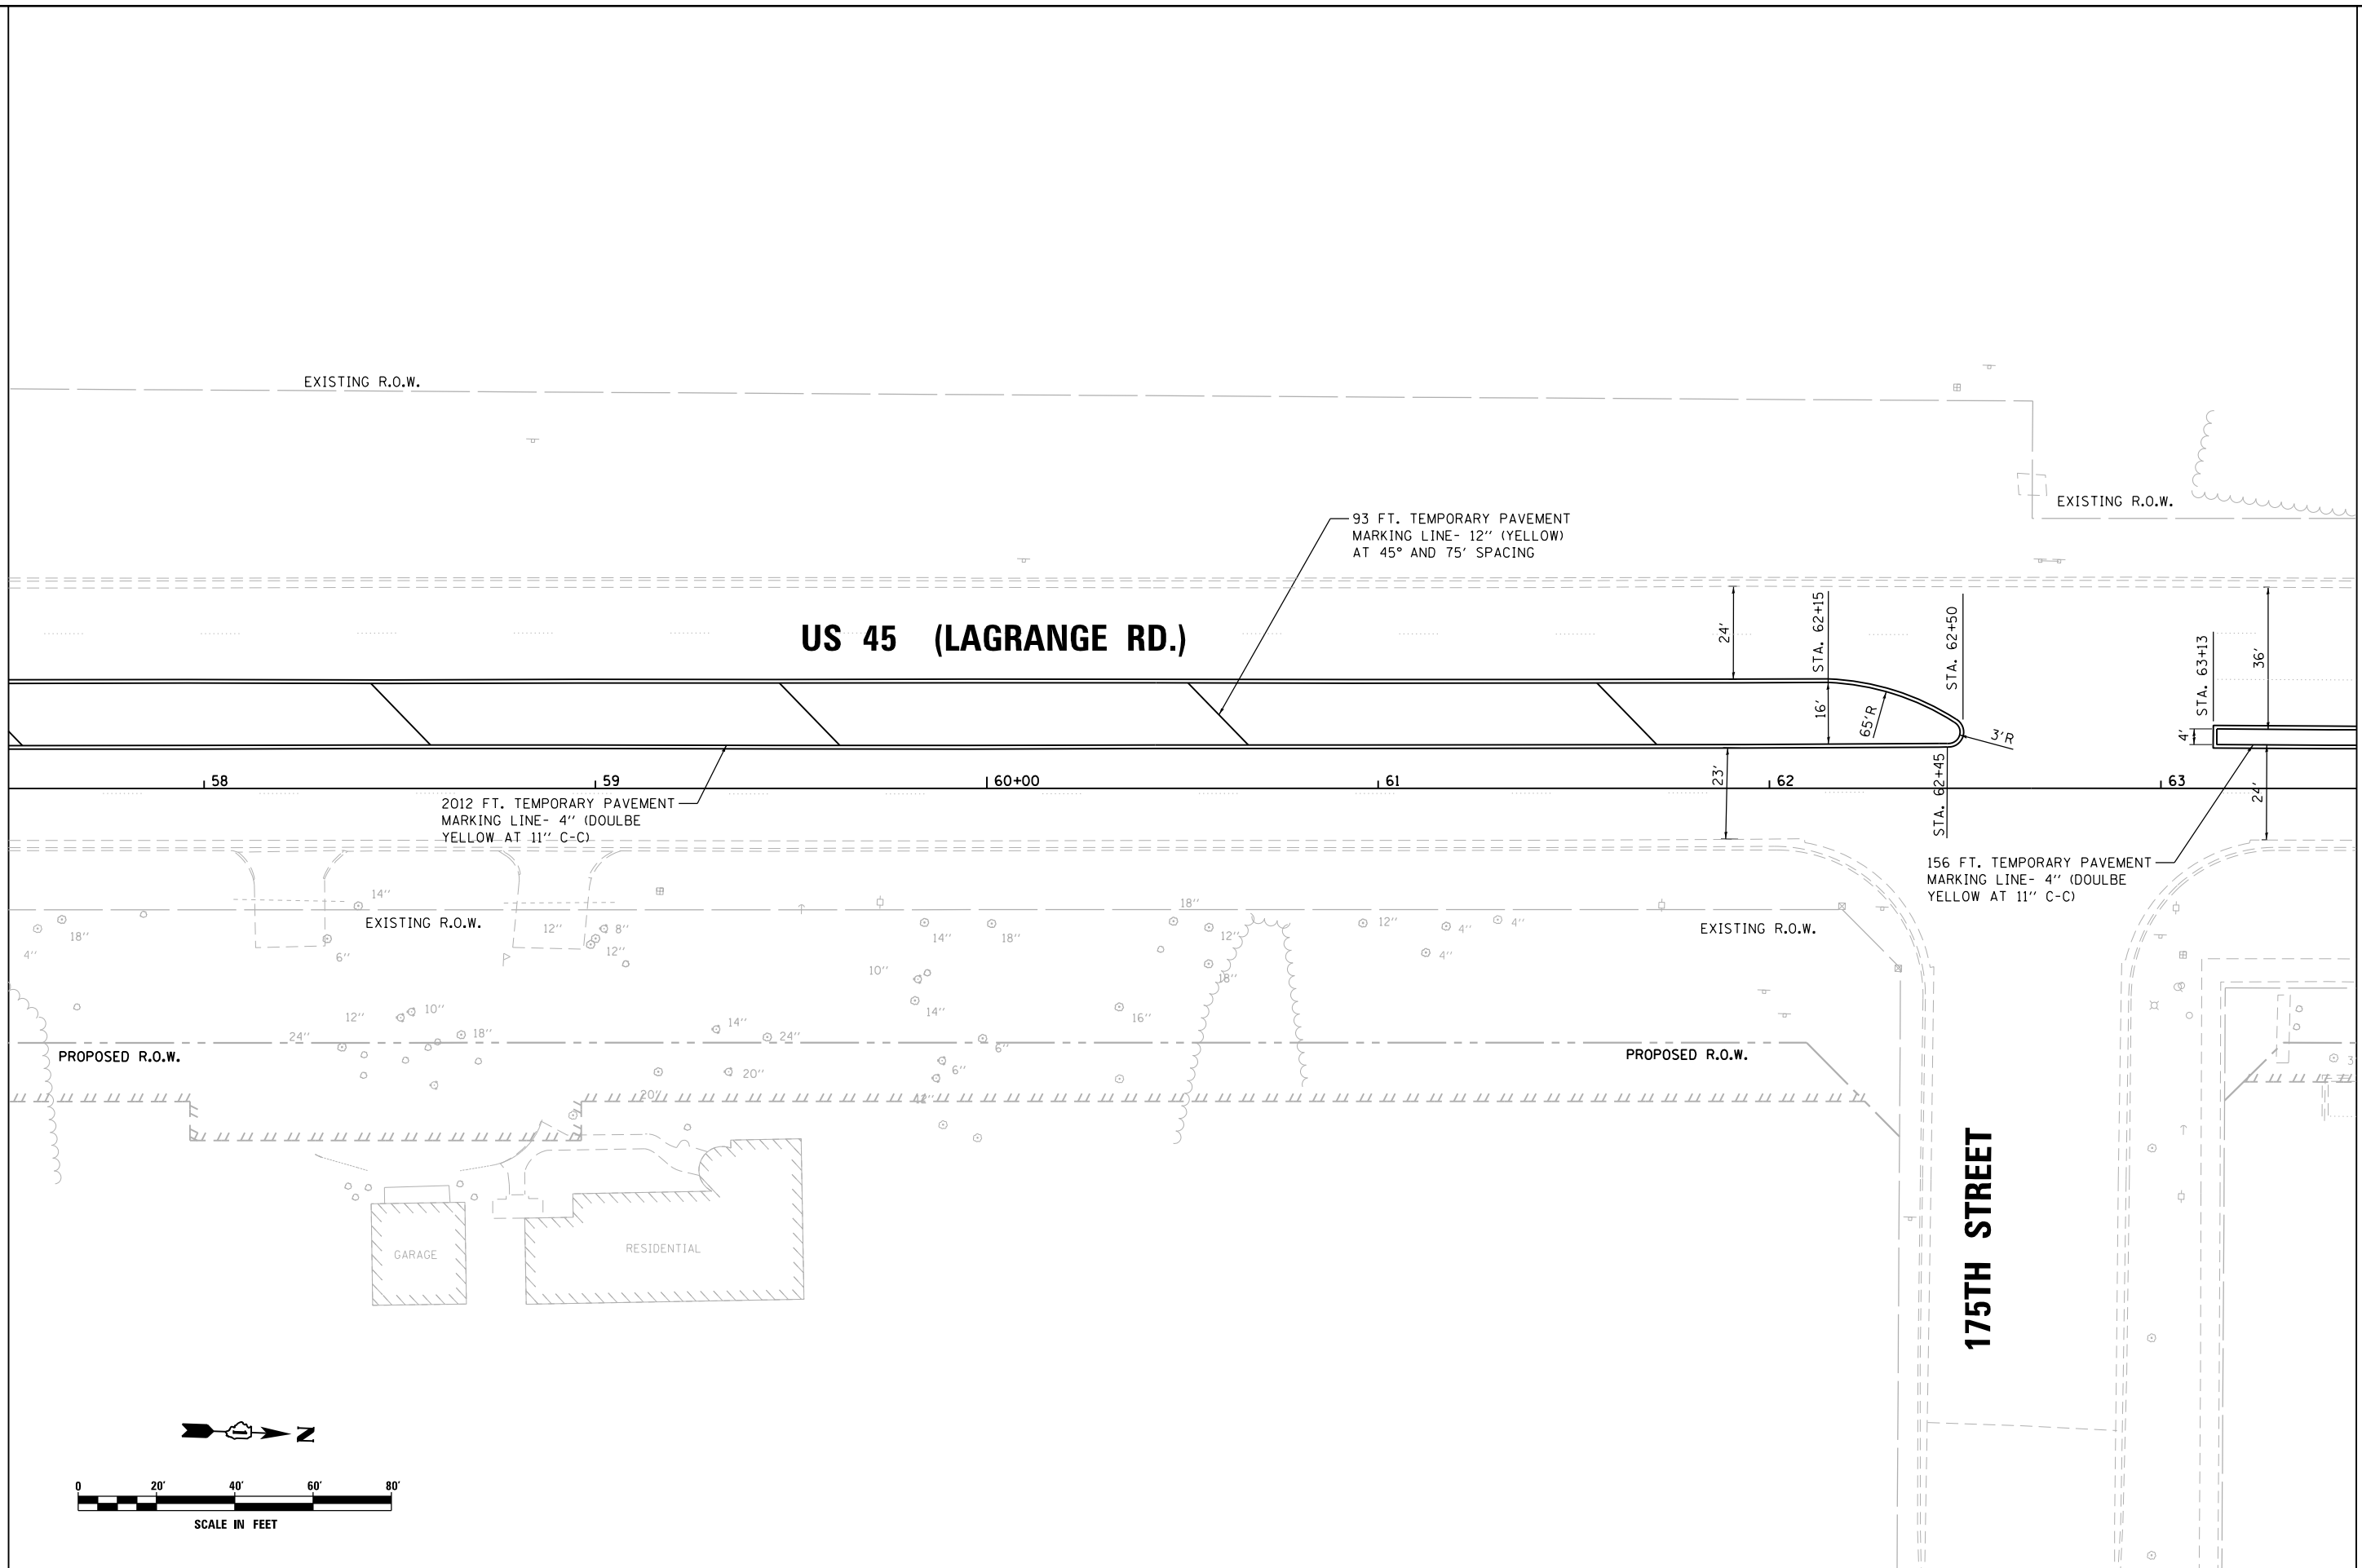

MATCH LINE STA. 63+50.00
 SEE SHEET PM-09

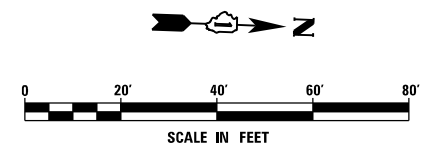

FILE NAME =	D:\6007-SHT-PM08.dgn
SHT_PLAN	

USER NAME =	Frank.Stallone
PLOT SCALE =	40.0000' / in.
PLOT DATE =	1/7/2013

DESIGNED -	MGS
DRAWN -	REW
CHECKED -	JRS
DATE -	01/02/13

REVISED -	
REVISED -	
REVISED -	
REVISED -	

**STATE OF ILLINOIS
 DEPARTMENT OF TRANSPORTATION**

PAVEMENT MARKING PLAN - US 45 (LAGRANGE ROAD)			
SCALE:	1"=20'	SHEET	8 OF 26 SHEETS
		STA.	57+50.00 TO STA. 63+50.00

F.A.P. RTE.	SECTION	COUNTY	TOTAL SHEETS	SHEET NO.
330	2012-0861	COOK	98	67
PM-08			CONTRACT NO. 60W07	
ILLINOIS FED. AID PROJECT				