



SEE SHEET PM-09  
 MATCH LINE STA. 69+50.00

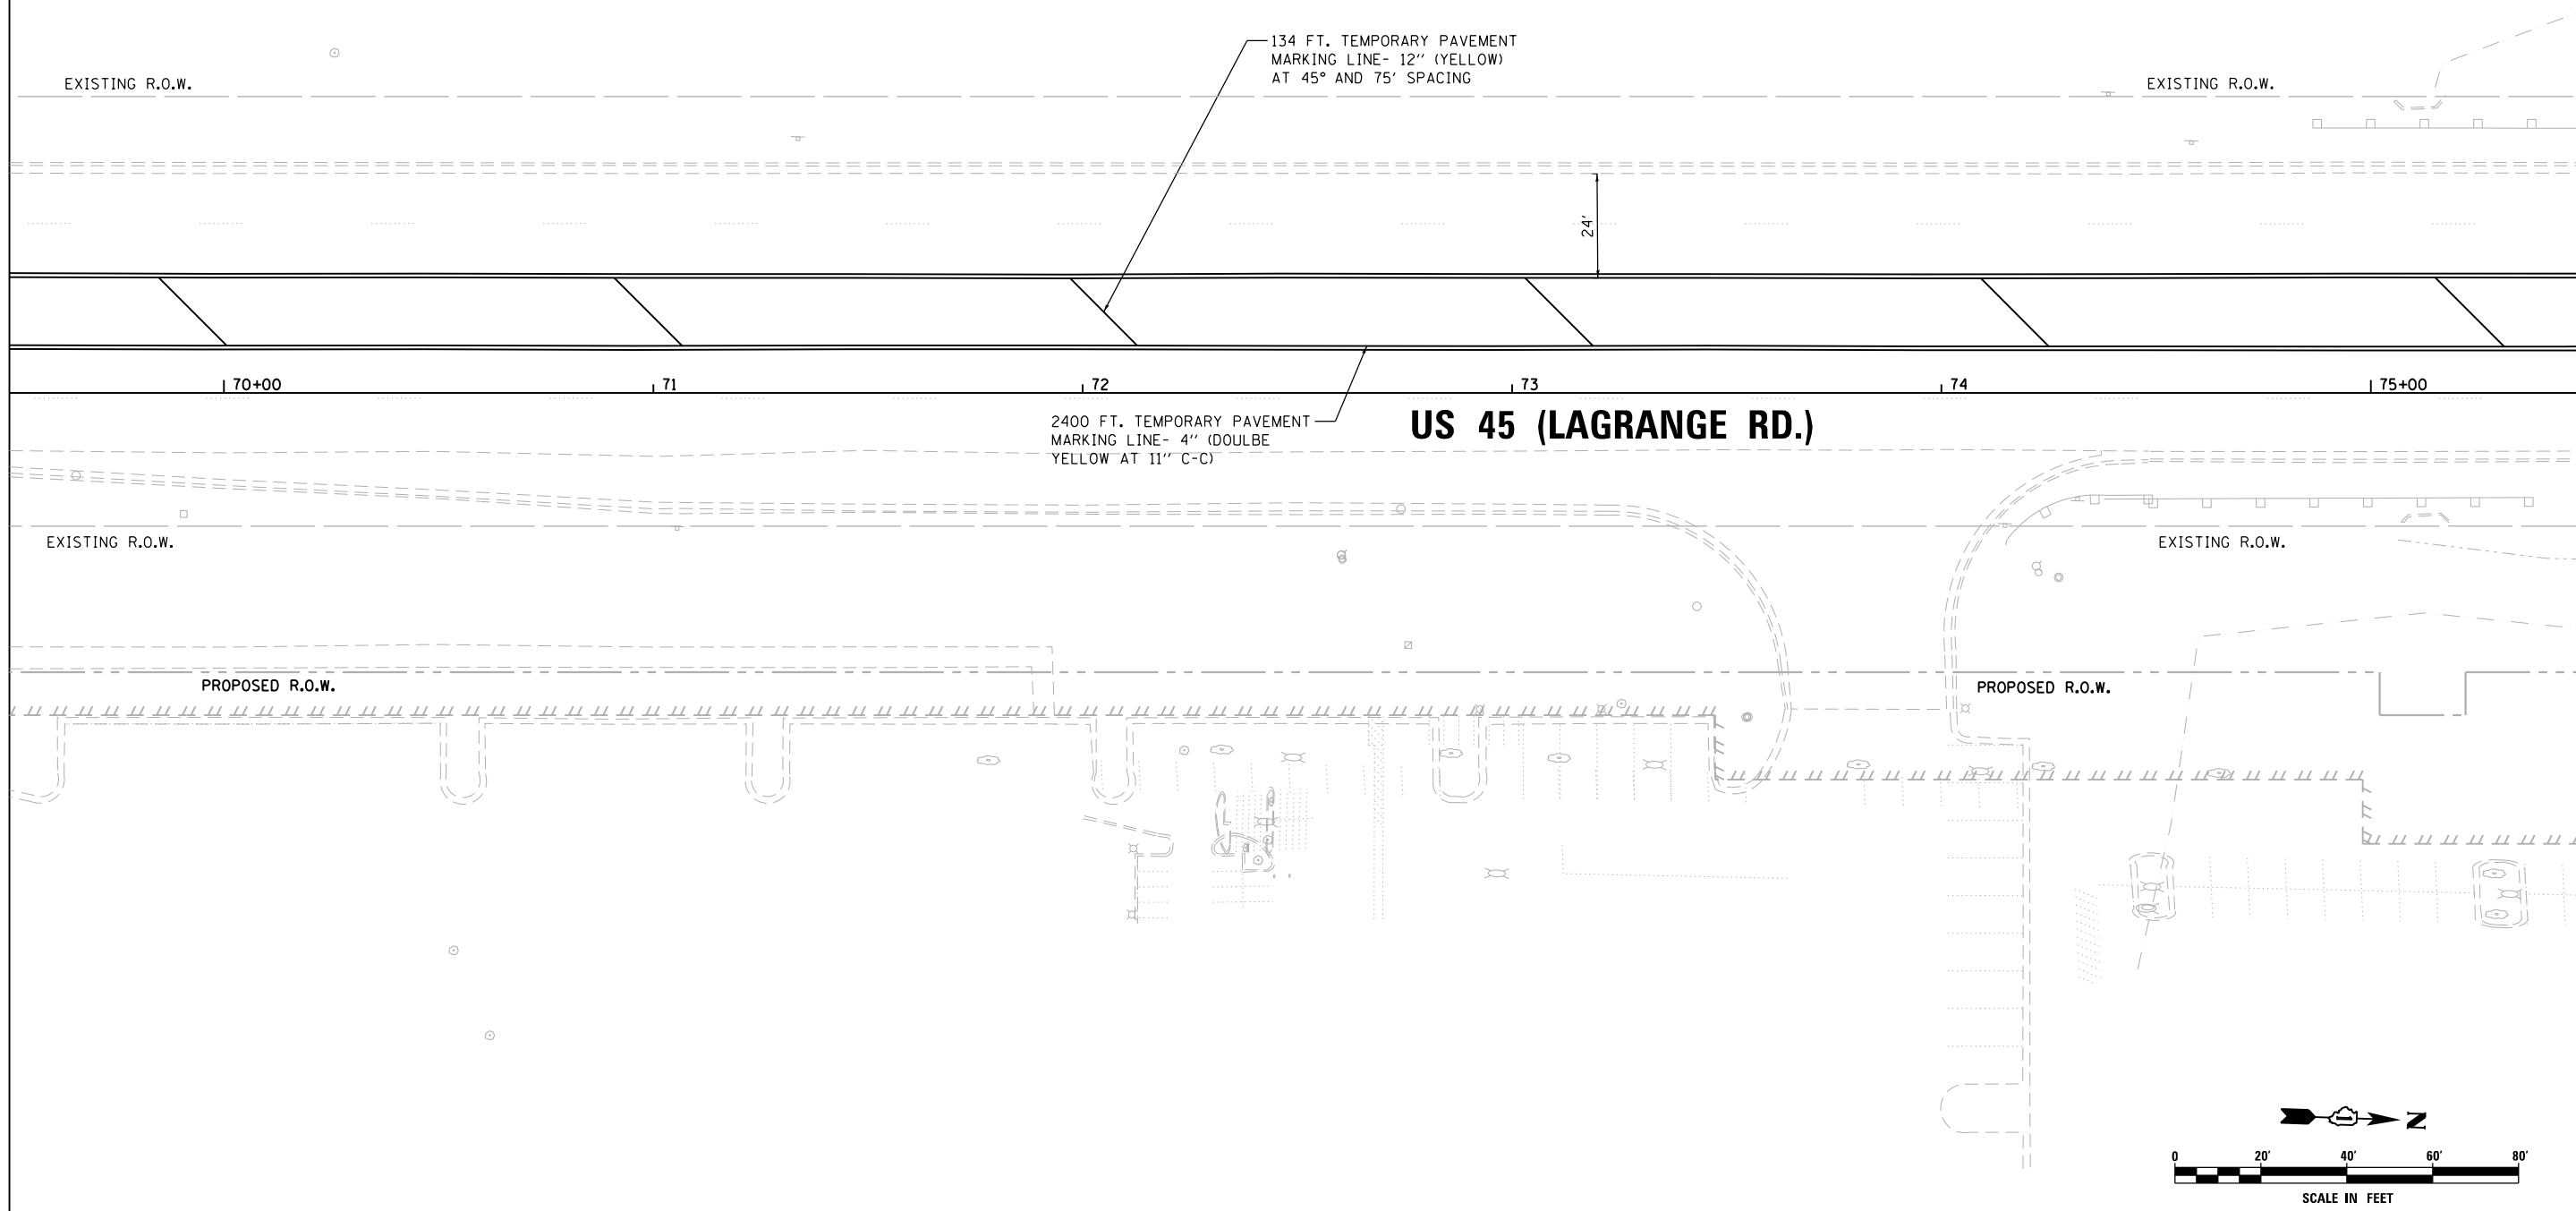

MATCH LINE STA. 75+50.00  
 SEE SHEET PM-11

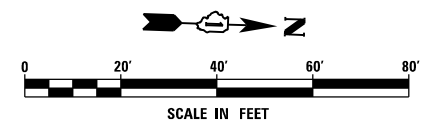

FILE NAME = D160W07-SHT-PMK10.dgn	USER NAME = Frank.Stallone	DESIGNED - MGS	REVISED -
SHT_PLAN	PLOT SCALE = 40.0000' / in.	DRAWN - REW	REVISED -
	PLOT DATE = 1/7/2013	CHECKED - JRS	REVISED -
		DATE - 01/02/13	REVISED -

<b>STATE OF ILLINOIS</b>	
<b>DEPARTMENT OF TRANSPORTATION</b>	

<b>PAVEMENT MARKING PLAN - US 45 (LAGRANGE ROAD)</b>			
SCALE: 1"=20'	SHEET 10 OF 26 SHEETS	STA. 69+50.00 TO STA. 75+50.00	

F.A.P. RTE. 330	SECTION 2012-0861	COUNTY COOK	TOTAL SHEETS 98	SHEET NO. 69
<b>PM-10</b>		<b>CONTRACT NO. 60W07</b>		
ILLINOIS FED. AID PROJECT				