


SEE SHEET PM-14  
 MATCH LINE STA. 99+50.00

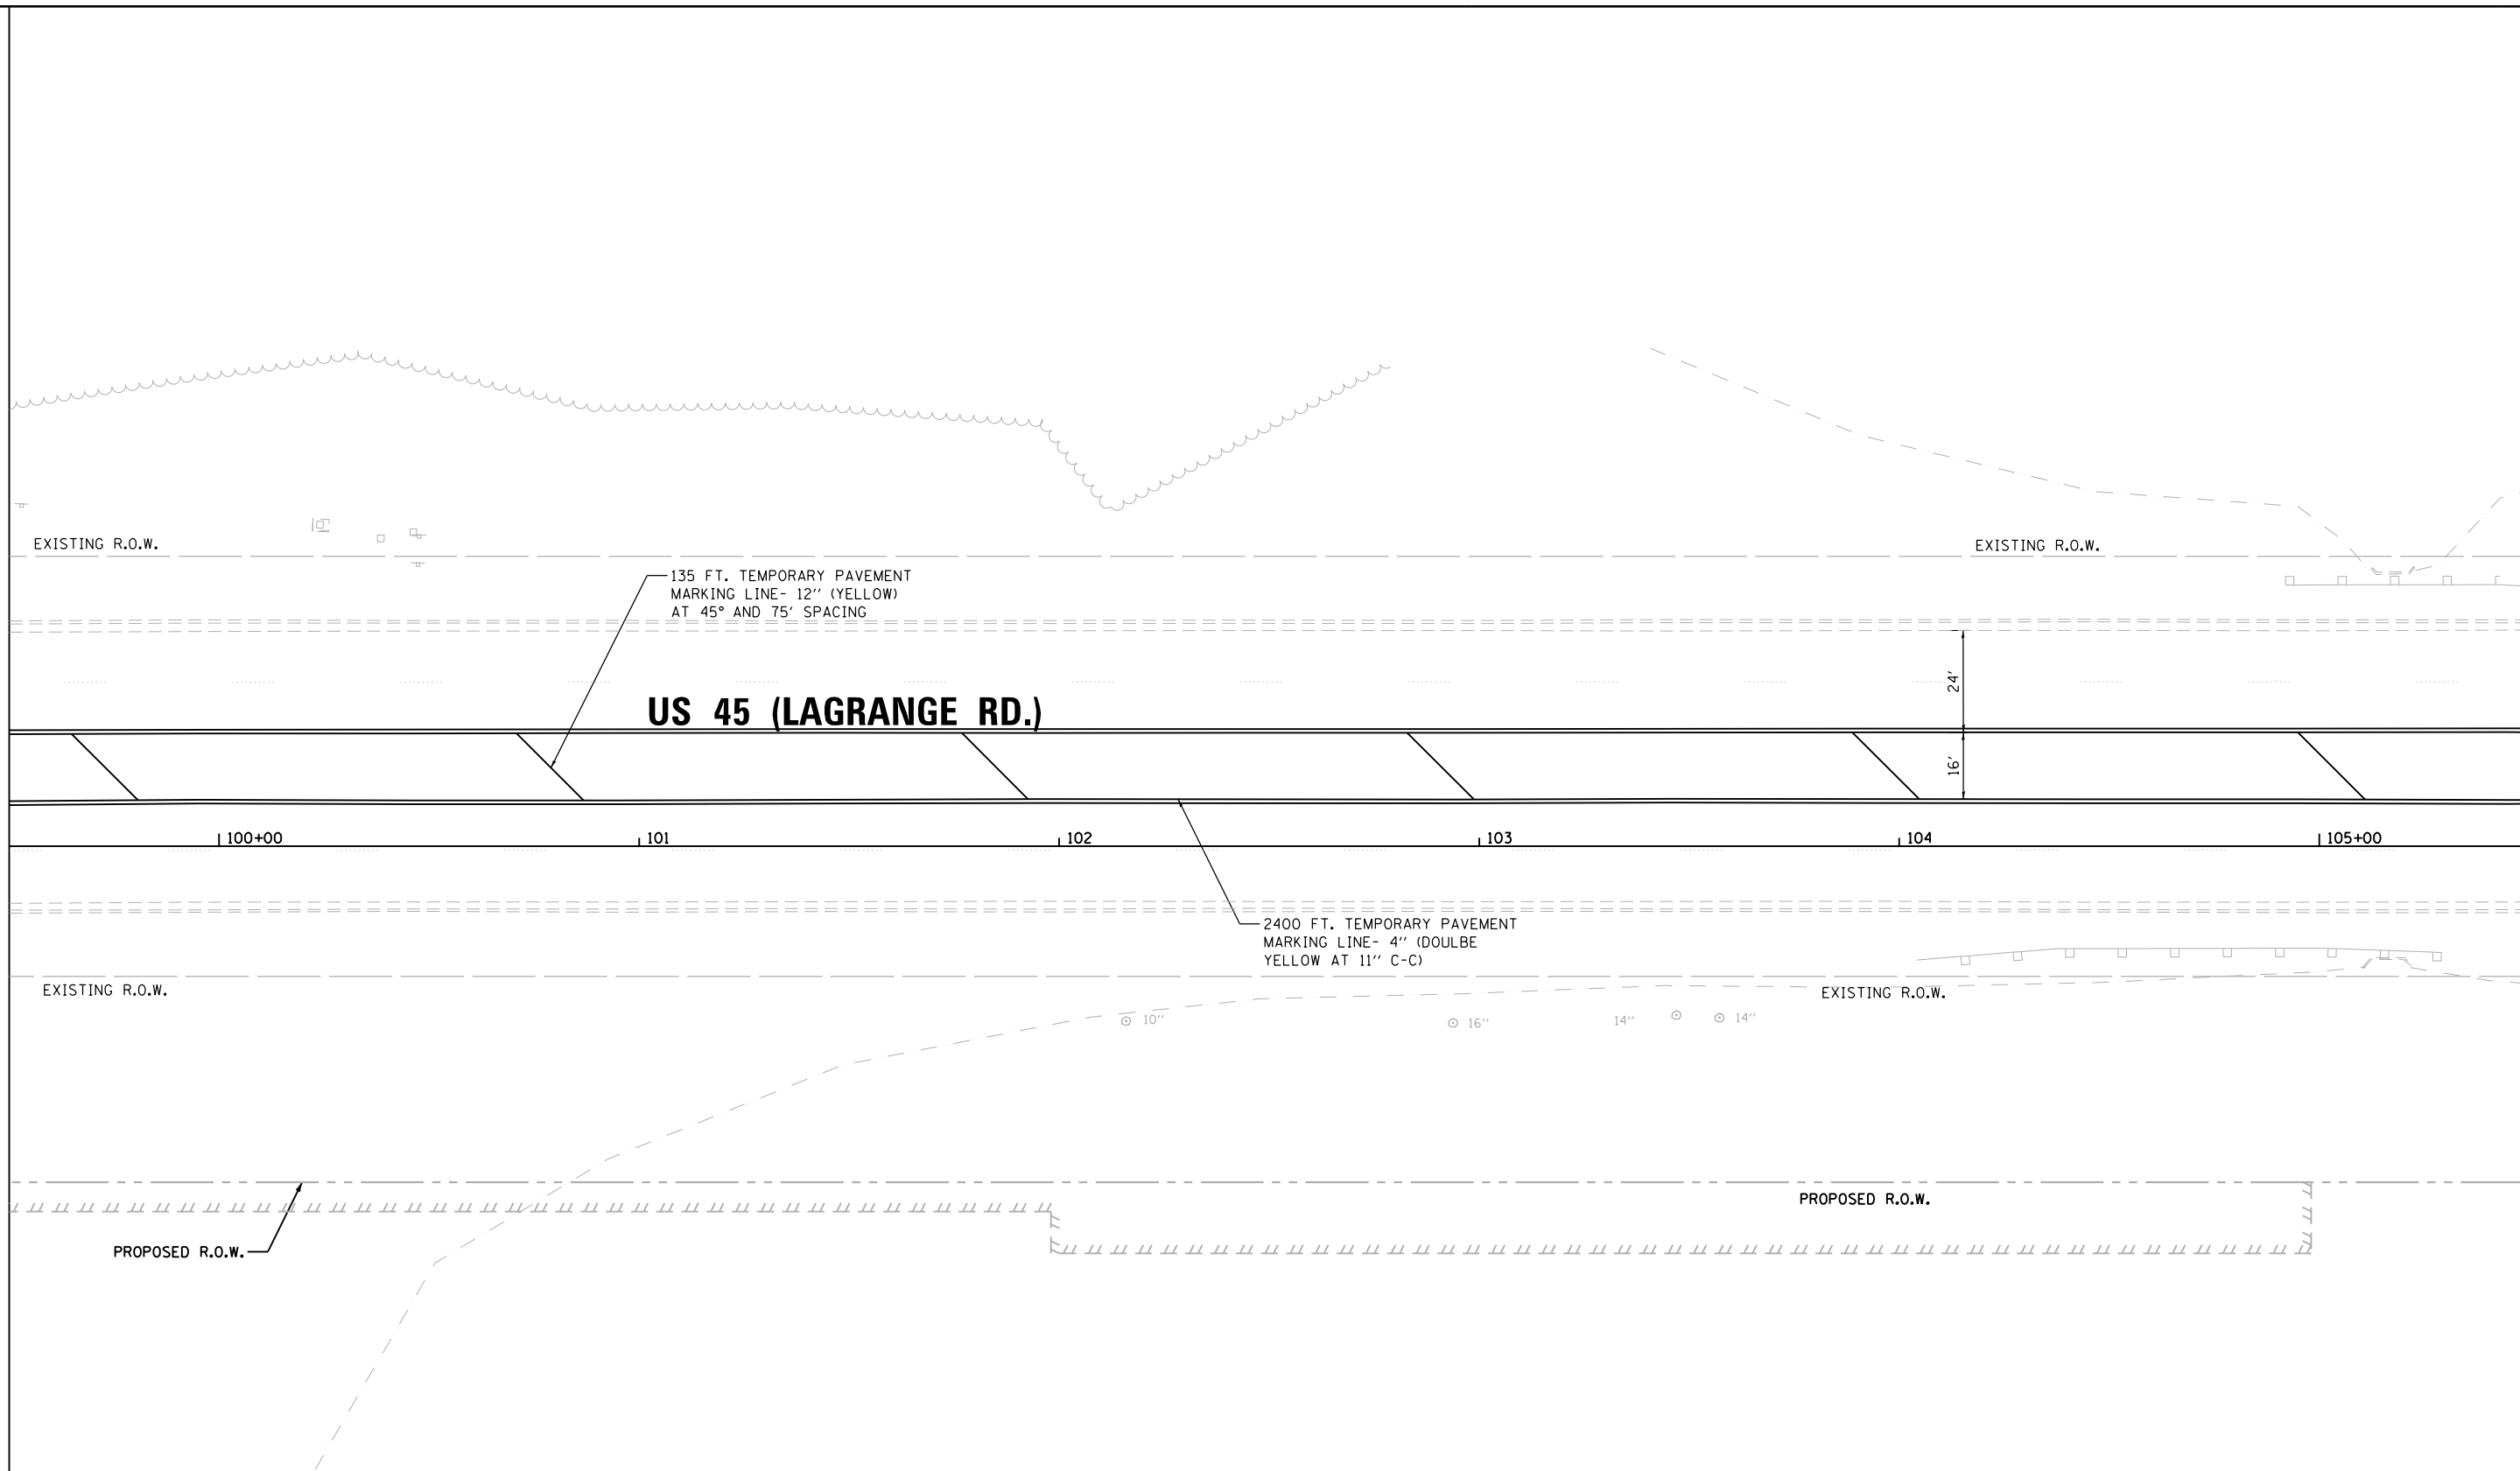

MATCH LINE STA. 105+50.00  
 SEE SHEET PM-16

FILE NAME =	USER NAME = Frank.Stallone
D160W07-SHT-PMK15.dgn	
SHT.PLAN	

DESIGNED -	MGS
DRAWN -	REW
CHECKED -	JRS
DATE -	01/02/13

REVISED -	
REVISED -	
REVISED -	
REVISED -	

DESIGNED -	MGS
DRAWN -	REW
CHECKED -	JRS
DATE -	01/02/13

**STATE OF ILLINOIS  
 DEPARTMENT OF TRANSPORTATION**

**PAVEMENT MARKING PLAN - US 55 (LAGRANGE ROAD)**

SCALE: 1"=20' SHEET 15 OF 26 SHEETS STA. 99+50.00 TO STA. 105+50.00

F.A.P. RTE.	SECTION	COUNTY	TOTAL SHEETS	SHEET NO.
330	2012-0861	COOK	98	74
<b>PM-15</b>			<b>CONTRACT NO. 60W07</b>	
ILLINOIS FED. AID PROJECT				