



EXISTING TYPICAL SECTION-REMOVAL - US ROUTE 45 (LAGRANGE ROAD)

STA. 170+90 TO STA. 272+48.67

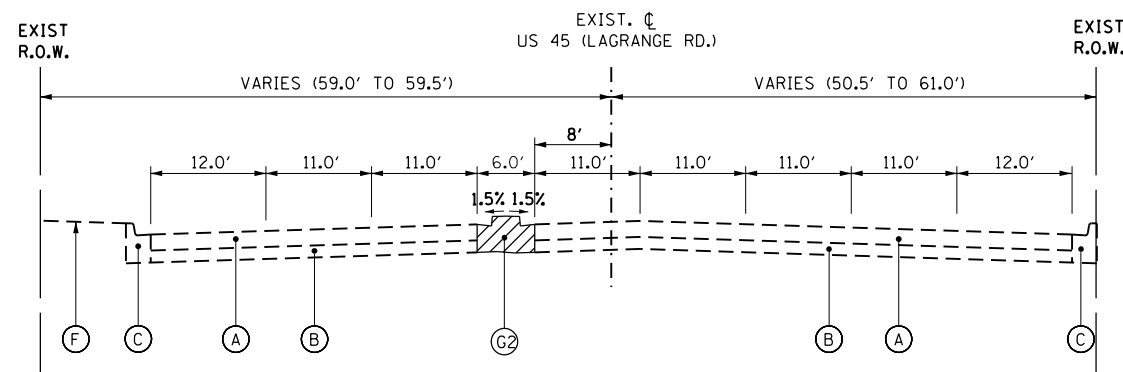


EXISTING TYPICAL SECTION-REMOVAL - US ROUTE 45 (LAGRANGE ROAD)

STA. 272+48.67 TO STA. 274+10.14

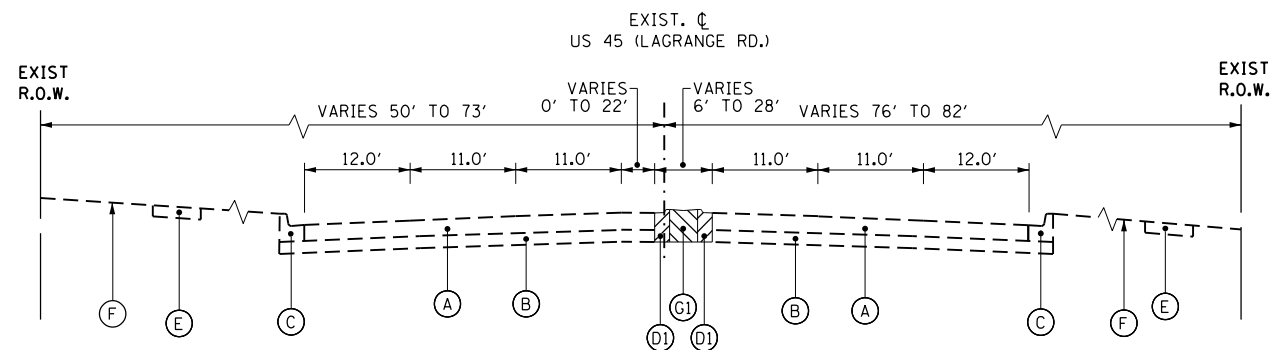

EXISTING TYPICAL SECTION-REMOVAL - US ROUTE 45 (LAGRANGE ROAD)

STA. 286+21.62 TO STA. 288+75.19

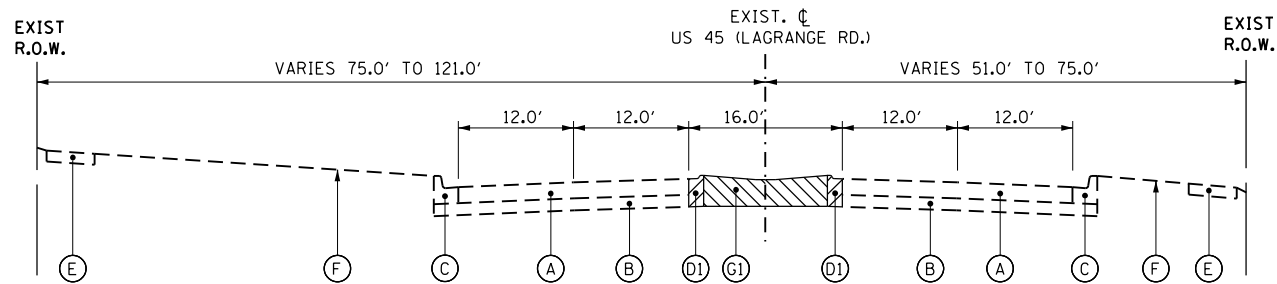

EXISTING TYPICAL SECTION-REMOVAL - US ROUTE 45 (LAGRANGE ROAD)

STA. 292+83.99 TO STA. 380+63.19

EXISTING LEGEND

- (A) EXISTING CONCRETE PAVEMENT, 8" AND VARIES
- (B) EXISTING SUBBASE, 6" AND VARIES
- (C) EXISTING CURB AND GUTTER, TYPE B-6.24
- (D) EXISTING CONCRETE CURB AND GUTTER TYPE M-6.12
- (E) EXISTING SIDEWALK
- (F) PARKWAY (GRASS AREA)
- (G) EXISTING MEDIAN (CONCRETE OR HMA)
- (H) EXISTING HOT-MIX ASPHALT PAVEMENT, VARIABLE DEPTH
- (I) EXISTING SUBBASE, VARIABLE DEPTH
- (J) EXISTING CURB AND GUTTER, TYPE B-6.12
- (K) EXISTING CONCRETE PAVEMENT, 10"
- (L) EXISTING AGGREGATE SUBGRADE, 12"
- (M) EXISTING CONCRETE CURB & GUTTER TYPE B-6.18
- (N) EXISTING MONOLITHIC CONCRETE MEDIAN

REMOVAL LEGEND

- (D1) COMBINATION CONCRETE CURB AND GUTTER REMOVAL
- (G1) MEDIAN REMOVAL (FOR EXISTING HMA MEDIANS)
or
CONCRETE MEDIAN REMOVAL (FOR EXISTING CONCRETE MEDIANS)
- (G2) BARRIER MEDIAN REMOVAL

100 S. WACKER DR.
 SUITE 600
 CHICAGO, IL 60606
 TEL (312) 939-1000
 FAX (312) 939-4998
URS

| | | | |
|--------------------------|-----------------------------|-----------------|-----------|
| FILE NAME = | USER NAME = Anthony.Plutz | DESIGNED - KBN | REVISED - |
| D160W09-SHT-TYPICALS.dgn | | DRAWN - KBN | REVISED - |
| SHT_PLAN | PLOT SCALE = 20.0000' / in. | CHECKED - | REVISED - |
| | PLOT DATE = 1/18/2013 | DATE - 01/02/13 | REVISED - |

**STATE OF ILLINOIS
DEPARTMENT OF TRANSPORTATION**

**EXISTING TYPICAL SECTIONS AND REMOVAL
US RTE. 45 (LAGRANGE ROAD)**

SCALE: N.T.S. SHEET 2 OF 3 SHEETS STA. TO STA.

| F.A.P. RTE. | SECTION | COUNTY | TOTAL SHEETS | SHEET NO. |
|---------------------------|-----------|--------|---------------------------|-----------|
| 330 | 2012-0881 | COOK | 152 | 8 |
| TS-02 | | | CONTRACT NO. 60W09 | |
| ILLINOIS FED. AID PROJECT | | | | |