



- LEGEND**
- SODDING, SALT TOLERANT
 - SEEDING, CLASS 2A
 - BRICK PAVER CROSSWALK
 - BRICK PAVER ACCENT STRIP

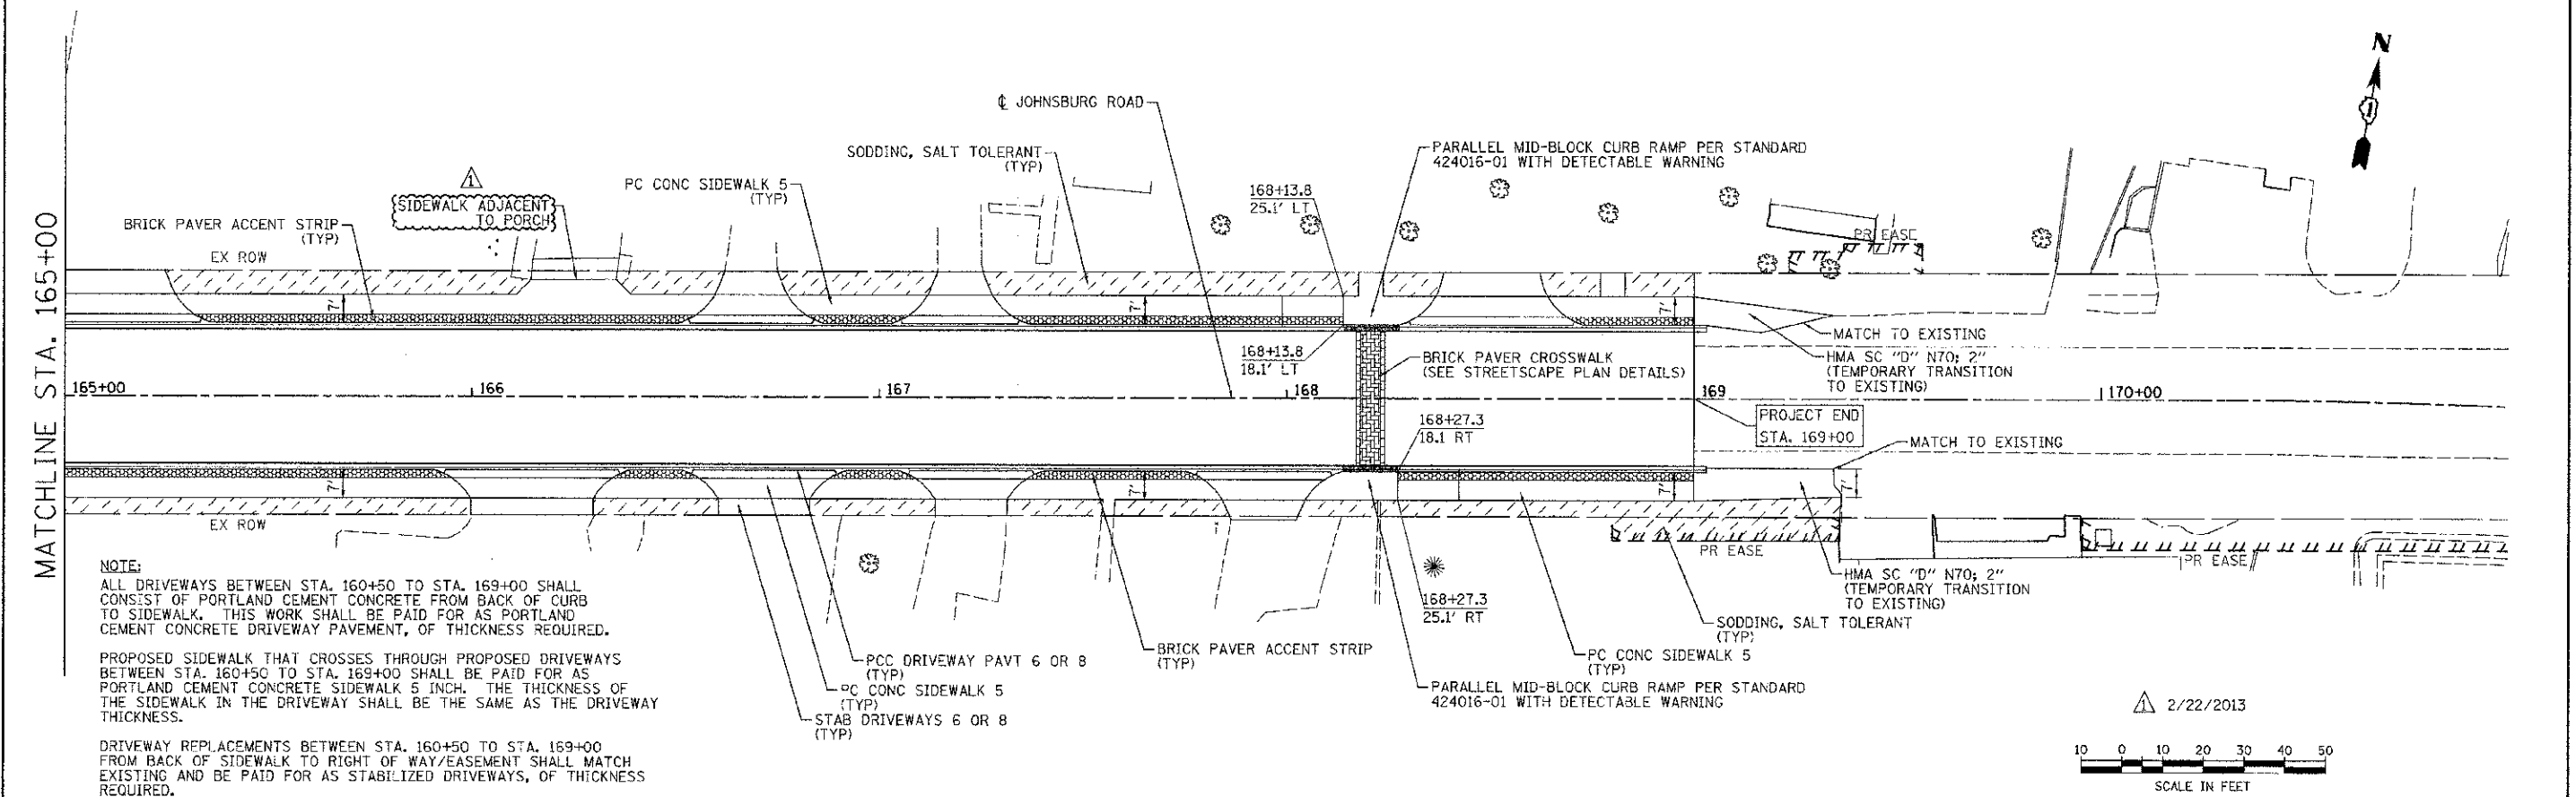

NOTE:
 ALL DRIVEWAYS BETWEEN STA. 160+50 TO STA. 169+00 SHALL CONSIST OF PORTLAND CEMENT CONCRETE FROM BACK OF CURB TO SIDEWALK. THIS WORK SHALL BE PAID FOR AS PORTLAND CEMENT CONCRETE DRIVEWAY PAVEMENT, OF THICKNESS REQUIRED.

PROPOSED SIDEWALK THAT CROSSES THROUGH PROPOSED DRIVEWAYS BETWEEN STA. 160+50 TO STA. 169+00 SHALL BE PAID FOR AS PORTLAND CEMENT CONCRETE SIDEWALK 5 INCH. THE THICKNESS OF THE SIDEWALK IN THE DRIVEWAY SHALL BE THE SAME AS THE DRIVEWAY THICKNESS.

DRIVEWAY REPLACEMENTS BETWEEN STA. 160+50 TO STA. 169+00 FROM BACK OF SIDEWALK TO RIGHT OF WAY/EASEMENT SHALL MATCH EXISTING AND BE PAID FOR AS STABILIZED DRIVEWAYS, OF THICKNESS REQUIRED.

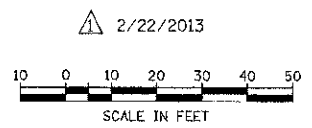

COMPANY NAME: HRGreen.com
 PROJECT CONTACT: #190-001322
 CLIENT: MCHENRY COUNTY
 DATE PLOTTED: 2/20/2013 3:04:53 PM
 FILE NAME: 080522-00p-01.dgn
 PLOT DATE: 2/20/2013
 PLOT SCALE: 1" = 20'
 PLOT TABLE: 080522-00p-01.dgn

USER NAME = khood	DESIGNED - JRM	REVISED -
FILE NAME = 080522-00p-01.dgn	DRAWN - JPA	REVISED -
PLCT SCALE = 1" = 20'	CHECKED - TH	REVISED -
PLCT DATE = 2/20/2013	DATE - 2/20/13	REVISED -

**MCHENRY COUNTY
 DIVISION OF TRANSPORTATION**

STREETSCAPE PLAN	
SCALE: 1" = 20'	SHEET NO. 1 OF 2 SHEETS
STA. 159+00	TO STA. 171+00

F.A.U. RITE: 168	SECTION: 05-00314-00-WR	COUNTY: MCHENRY	TOTAL SHEETS: 187	SHEET NO.: 90
CONTRACT NO. 63515			FED. ROAD DIST. NO. [ILLINOIS] FED. AID PROJECT	