



BRICK PAVER ACCENT STRIP
N.T.S.

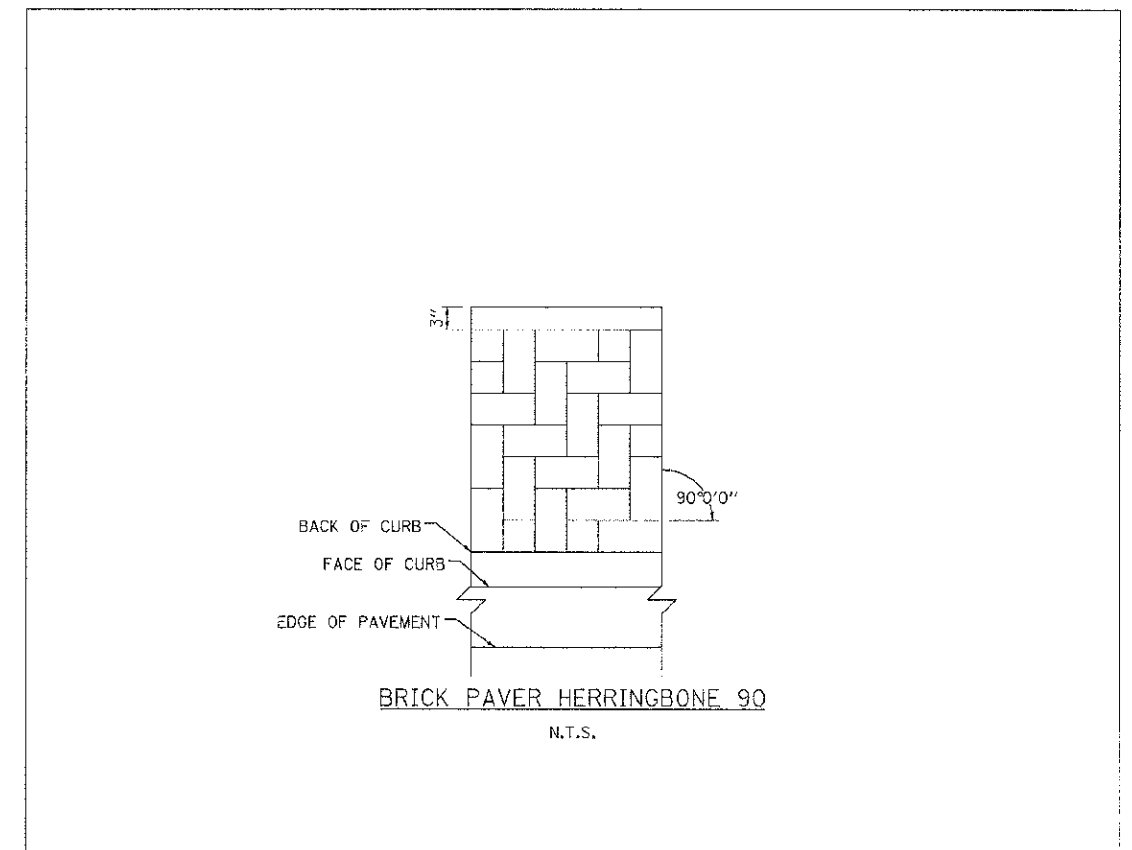

HERRINGBONE PATTERN DETAILS
N.T.S.

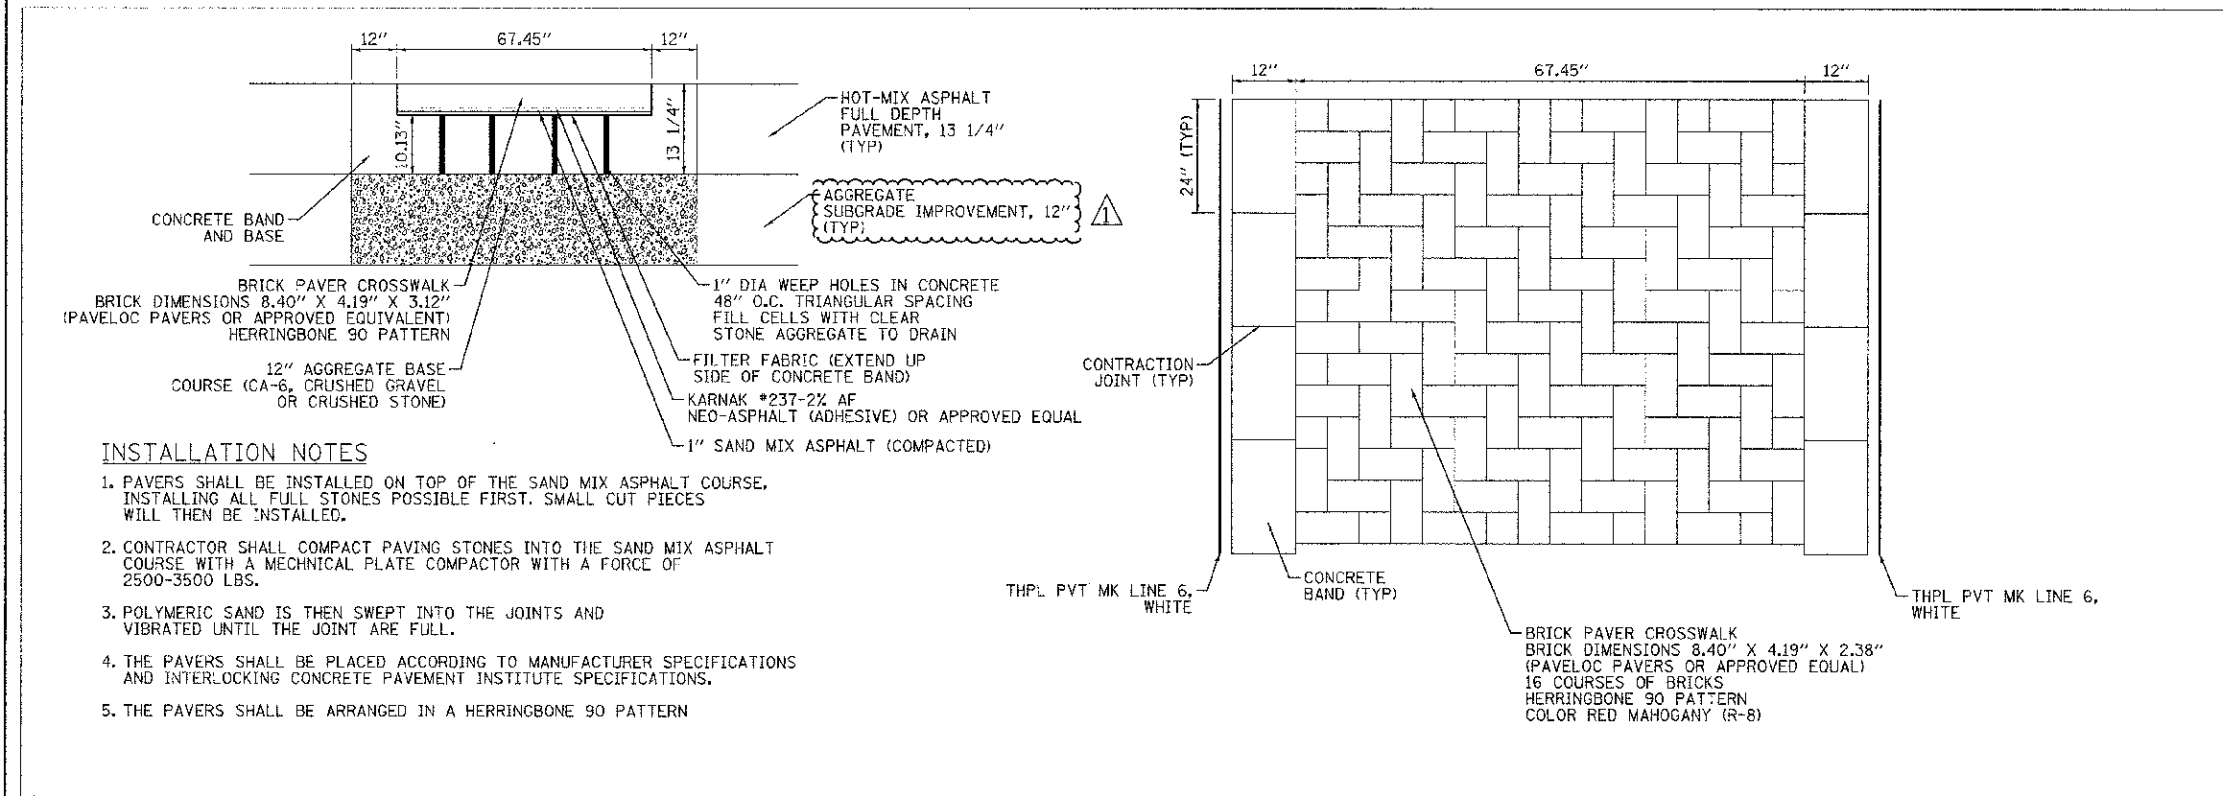

BRICK PAVER CROSSWALK
N.T.S.

2/22/2013

COMPANY NAME: HRGreen
PROJECT CONTACT: HRGreen
CLIENT: HRGreen
DATE PLOTTED: 2/20/2013 3:04:30 PM
FILE NAME: 090522-spp-05.dgn
PLOT DRIVER: pdfwrt.plt
PLOT TABLE: Standard-Trans.ctb

	HRGreen.com 17000 Professional Design Firm #194-001922	USER NAME = whood FILE NAME = 090522-spp-05.dgn PLOT SCALE = N.T.S. PLOT DATE = 2/22/2013	DESIGNED - JRM DRAWN - JPA CHECKED - TH DATE - 2/20/13	REVISED - REVISED - REVISED - REVISED -	MCHENRY COUNTY DIVISION OF TRANSPORTATION		STREETSCAPE PLAN DETAILS		F.A.U. RITE-168 SECTION 05-00314-00-WR COUNTY MCHENRY TOTAL SHEETS 187 SHEETS NO. 91	CONTRACT NO. 63515
	SCALE: N.T.S. SHEET NO. 2 OF 2 SHEETS STA. TO STA.				FED. ROAD DIST. NO. ILLINOIS FED. AID PROJECT					