
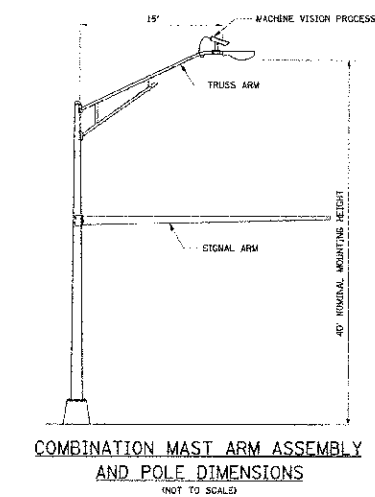
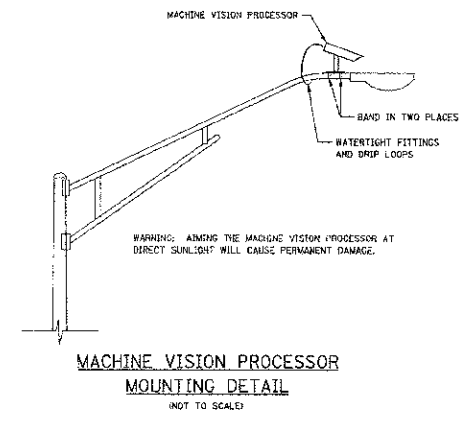


RESTORATION OF WORK AREA

RESTORATION OF THE TRAFFIC SIGNAL WORK AREA SHALL BE INCIDENTAL TO THE RELATED PAY ITEM SUCH AS FOUNDATION, CONDUIT, HANDHOLE, TRENCH AND BACKFILL, ETC., AND NO EXTRA COMPENSATION SHALL BE ALLOWED. ALL ROADWAYS SURFACES SUCH AS SHOULDERS, MEDIANS, SIDEWALKS, PAVEMENT, ETC. SHALL BE REPLACED IN KIND. ALL DAMAGE TO MOWED LAWNS SHALL BE REPLACED WITH AN APPROVED SOD AND ALL DAMAGE TO UNMOWED LAWNS SHALL BE SEED IN ACCORDANCE WITH STANDARD SPECIFICATIONS 252 AND 250 RESPECTIVELY.


NOTE

THE TRAFFIC SIGNAL CONTROL EQUIPMENT FOR THIS PROJECT SHALL BE "ECONOLITE" AS REQUIRED BY THE MCHENRY COUNTY DIVISION OF TRANSPORTATION.

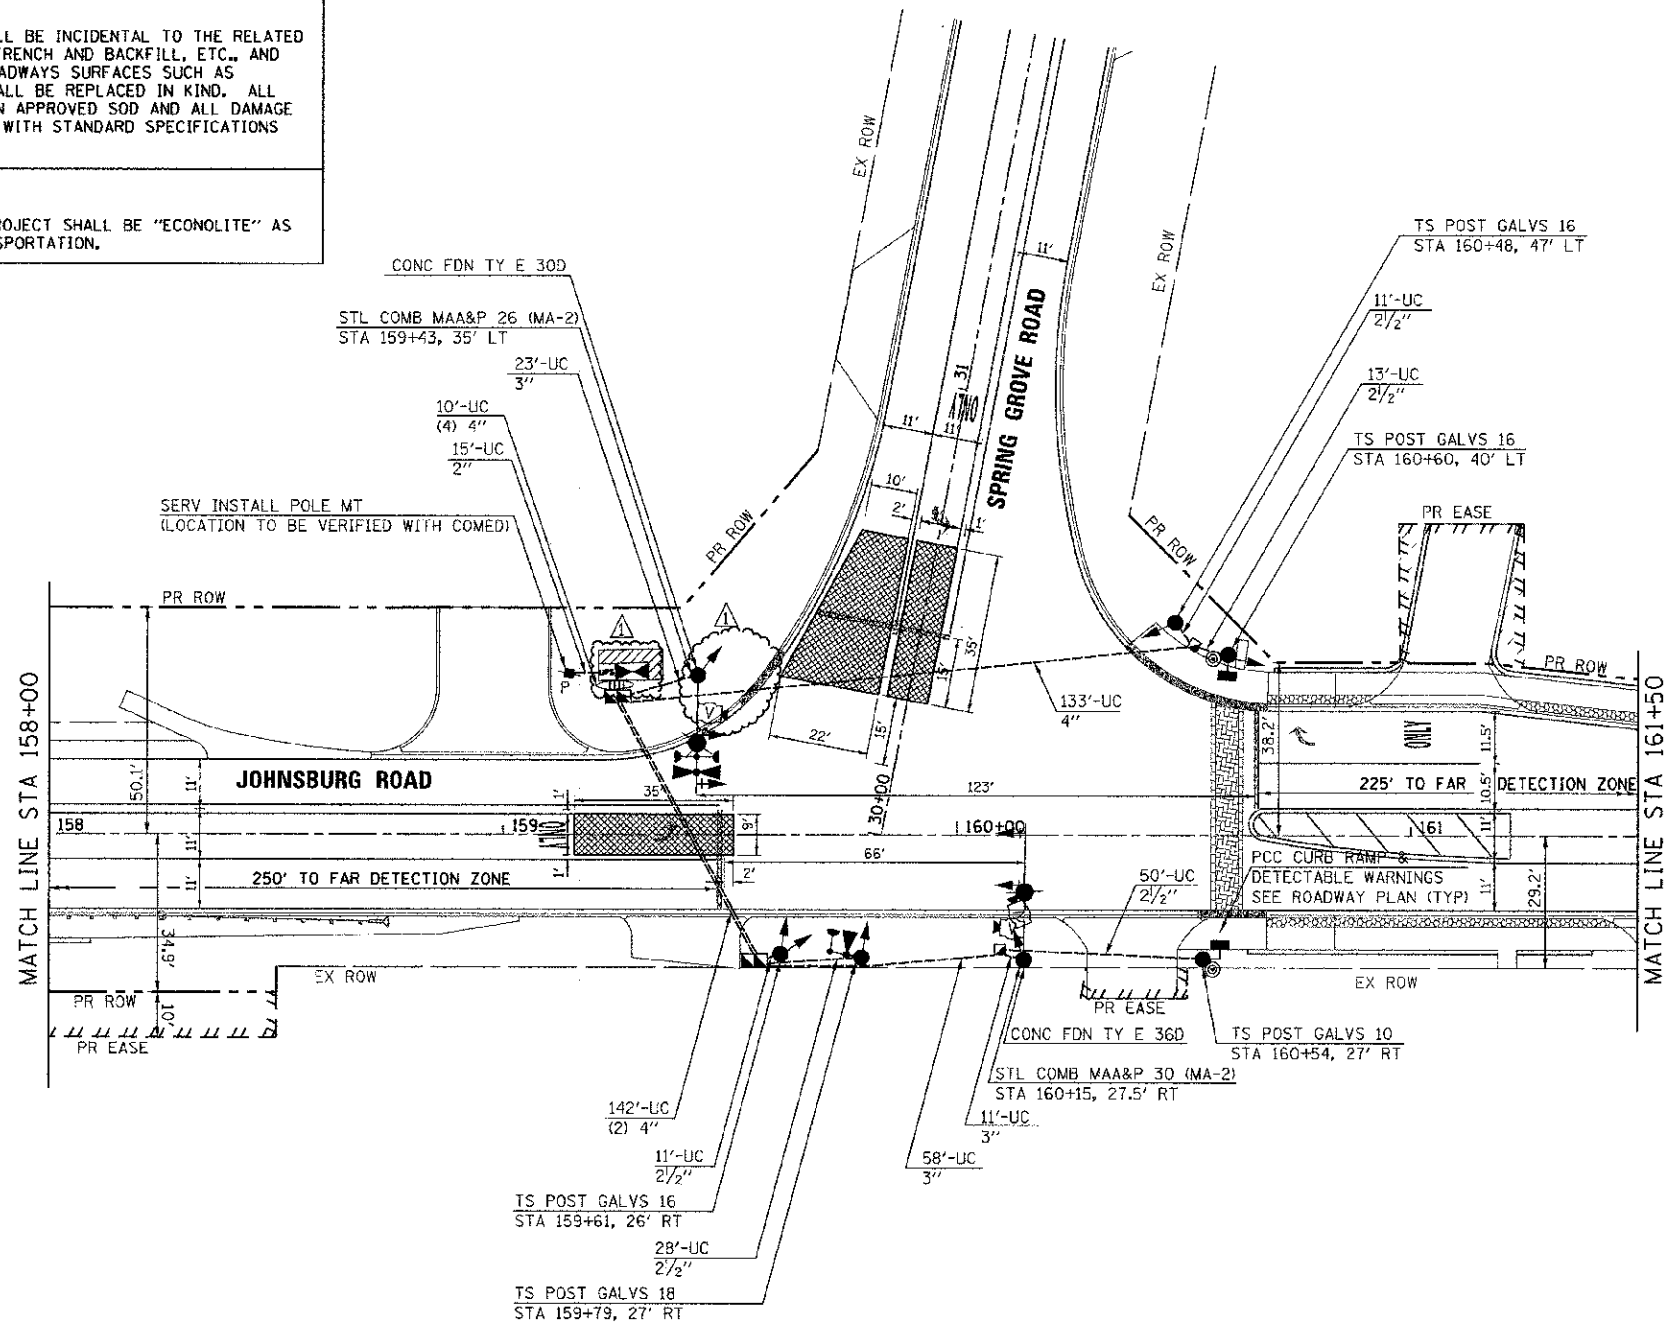

1. STOP BARS ARE NOT TO BE PLACED PRIOR TO THE PROPOSED TRAFFIC SIGNALS BEING OPERATIONAL; THEY WILL BE INSTALLED AT THE TIME OF TRAFFIC SIGNAL TURN-ON.
2. THE VIDEO DETECTION EQUIPMENT FOR THIS PROJECT SHALL BE AUTOSCOPE OR AN APPROVED EQUAL AS REQUIRED BY THE MCHENRY COUNTY DIVISION OF TRANSPORTATION.
3. THE EMERGENCY VEHICLE PREEMPTION EQUIPMENT FOR THIS PROJECT SHALL BE OPTICON OR AN APPROVED EQUAL AS REQUIRED BY THE MCHENRY TOWNSHIP FIRE DEPARTMENT.
4. PROVIDE 2-2" CONDUIT STUBS IN EACH FOUNDATION FOR MAST ARM ASSEMBLY AND POLE WITH LUMINAIRE.
5. THE GROUND ROD FOR TYPE "C" & TYPE "D" NEEDS TO BE PLACED WITH GREAT CARE TO AVOID SURROUNDING ELEMENTS.

2/22/2013

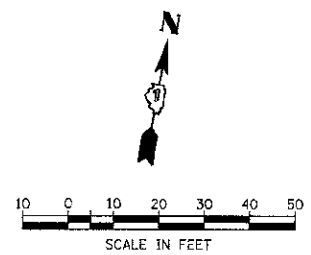

COMPANY NAME: HRGreen.com
 PROJECT CONTACT: [Name]
 CLIENT: [Name]
 DATE PLOTTED: 2/20/2013 3:04:36 PM
 FILE NAME: 060622-109021u-Spr01.dgn
 PLOT DATE: 2/20/2013
 PLOT SCALE: 1"=20'
 PLOT DATE: 2/20/2013



USER NAME = whood	DESIGNED -	REVISED -
FILE NAME = 060622-109021u-Spr01.dgn	DRAWN -	REVISED -
PLOT SCALE = 1"=20'	CHECKED -	REVISED -
PLOT DATE = 2/20/2013	DATE = 2/20/13	REVISED -

**MCHENRY COUNTY
DIVISION OF TRANSPORTATION**

**TRAFFIC SIGNAL INSTALLATION PLAN
JOHNSBURG ROAD AT SPRING GROVE ROAD**

SCALE: 1"=20' SHEET NO. 1 OF 4 SHEETS STA. TO STA.

F.A.U. RTE.	SECTION	COUNTY	TOTAL SHEETS	SHEET NO.
16B	05-00314-00-WR	MCHENRY	187	99
CONTRACT NO. 63515				
FED. ROAD DIST. NO. ILLINOIS FED. AID PROJECT				