


COMPANY NAME: HRGreen
 PROJECT CONTACT: 2/20/2013 3:05:05 PM
 CLIENT: 06022-ARCS@hr-green.com
 DATE PLOTTED: 2/22/2013 10:00:00 AM
 FILE NAME: 06022-ARCS@hr-green.com
 PLOT ORIGIN: 06022-ARCS@hr-green.com
 PLOT SCALE: 1"=10'

ORIGINAL SURVEY: SURVEYED: 2/20/2013 3:05:05 PM
 SURVEY PLOTTED: 2/22/2013 10:00:00 AM
 NOTE BOOK: 06022-ARCS@hr-green.com
 AREAS CHECKED: 06022-ARCS@hr-green.com

FINAL SURVEY: SURVEYED: 2/20/2013 3:05:05 PM
 SURVEY PLOTTED: 2/22/2013 10:00:00 AM
 NOTE BOOK: 06022-ARCS@hr-green.com
 AREAS CHECKED: 06022-ARCS@hr-green.com

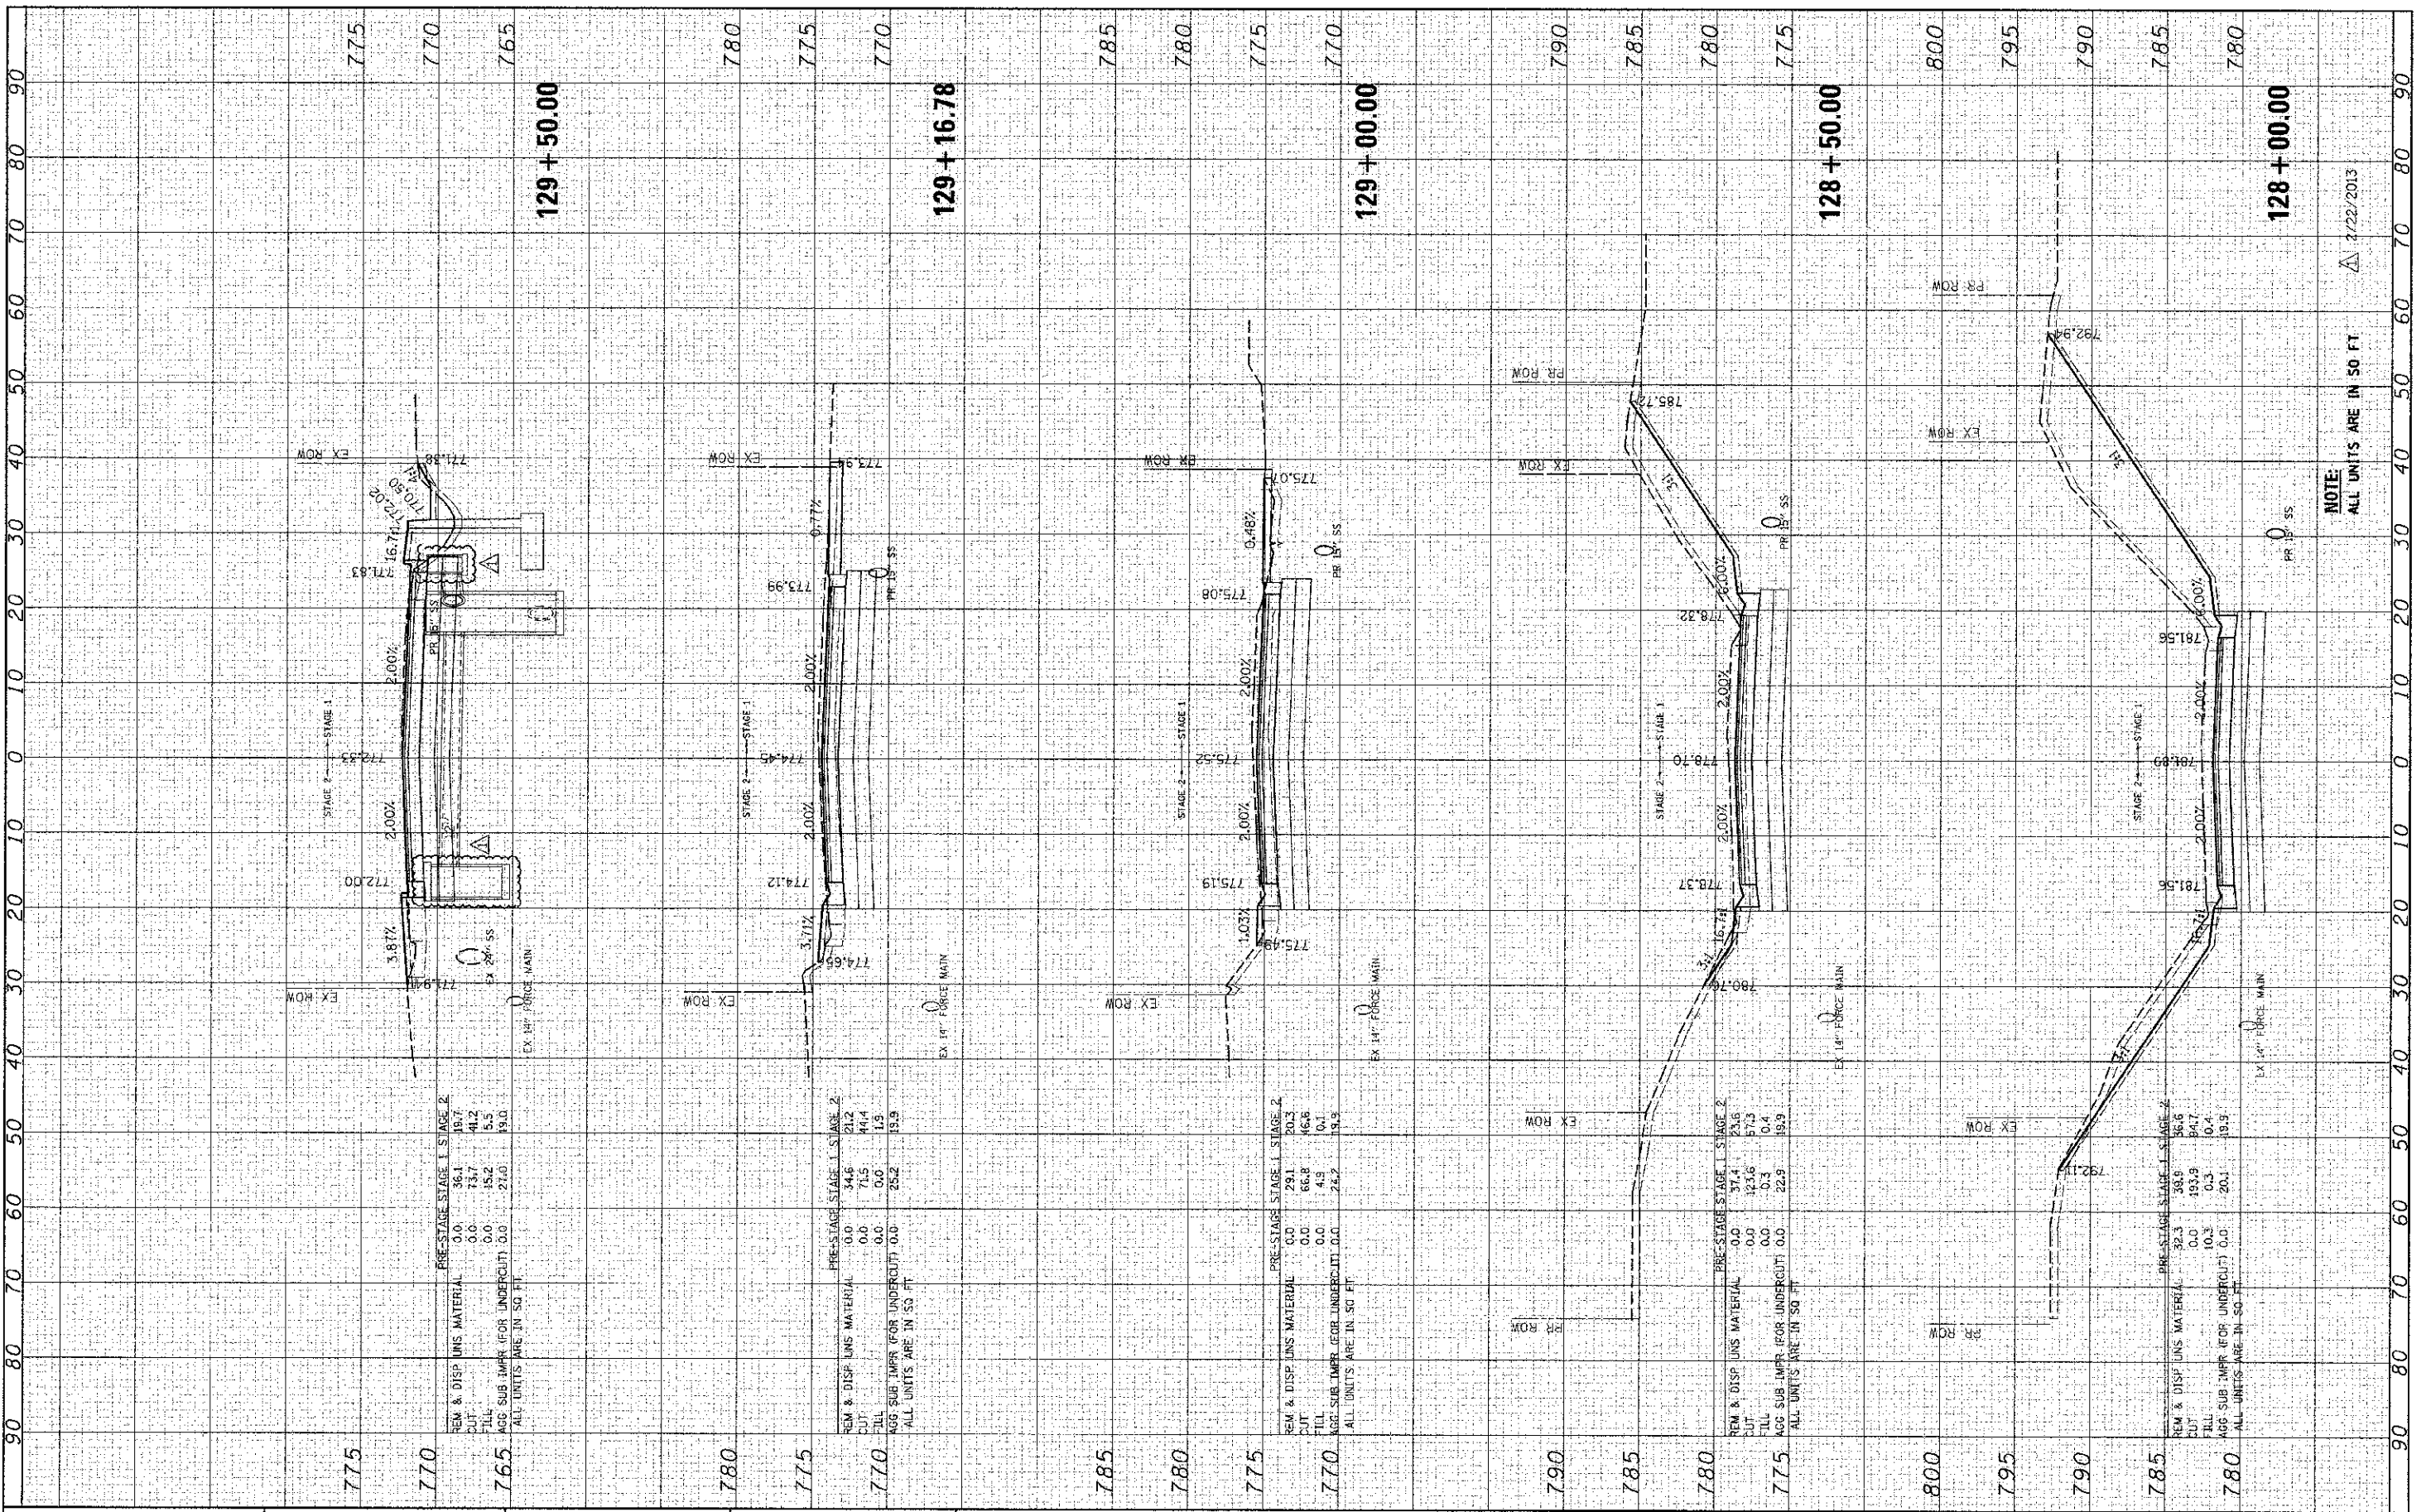

775	770	765	780	775	770	785	780	775	770	790	785	780	775	800	795	790	785	780
-----	-----	-----	-----	-----	-----	-----	-----	-----	-----	-----	-----	-----	-----	-----	-----	-----	-----	-----

USER NAME = wwood	DESIGNED = jrm	REVISED =
DESIGNED = jrm	DRAWN = SMP	REVISED =
DESIGNED = jrm	CHECKED = TH	REVISED =
DESIGNED = jrm	DATE = 2/20/13	REVISED =

PRE-STAGE STAGE 1	STAGE 2		
REM & DISP LNS MATERIAL	0.0	34.6	21.2
CUT	0.0	71.5	44.4
FILL	0.0	0.0	1.9
AGG SUB IMPR (FOR UNDERCUT)	0.0	25.2	19.9
ALL UNITS ARE IN SQ FT			

PRE-STAGE STAGE 1	STAGE 2		
REM & DISP LNS MATERIAL	0.0	29.1	20.3
CUT	0.0	66.8	46.6
FILL	0.0	4.9	6.1
AGG SUB IMPR (FOR UNDERCUT)	0.0	24.2	19.9
ALL UNITS ARE IN SQ FT			

PRE-STAGE STAGE 1	STAGE 2		
REM & DISP LNS MATERIAL	0.0	37.4	23.6
CUT	0.0	123.6	57.3
FILL	0.0	0.3	0.4
AGG SUB IMPR (FOR UNDERCUT)	0.0	22.9	19.9
ALL UNITS ARE IN SQ FT			

PRE-STAGE STAGE 1	STAGE 2		
REM & DISP LNS MATERIAL	92.3	38.9	36.6
CUT	0.0	199.9	94.7
FILL	10.3	0.3	0.4
AGG SUB IMPR (FOR UNDERCUT)	0.0	20.1	19.9
ALL UNITS ARE IN SQ FT			

MCHENRY COUNTY
 DIVISION OF TRANSPORTATION

CROSS SECTIONS
 JOHNSBURY ROAD

SCALE: 1"=10' SHEET NO. 13 OF 32 SHEETS STA. 128+00.00 TO STA. 129+50.00

F.A. RTE. 160	SECTION 05-00314-00-WR	COUNTY MCHENRY	TOTAL SHEETS 187	SHEET NO. 163
CONTRACT NO. 63515			ILLINOIS FED. AID PROJECT	

NOTE: ALL UNITS ARE IN SQ FT
 DATE: 2/22/2013