


FINAL SURVEY	BY	DATE
SURVEYED		
PLOTTED		
NO. OF BOOK		
AREAS CHECKED		
NO.		

ORIGINAL SURVEY	BY	DATE
SURVEYED		
PLOTTED		
NOTE BOOK		
AREAS CHECKED		
NO.		

COMPANY NAME: HRGreen.com
 PROJECT CONTACT: [Name]
 CLIENT: [Name]
 DATE PLOTTED: 2/20/2013 8:05:09 AM
 FILE NAME: 06052-PROJ05018-1409
 PLOT NUMBER: [Number]
 PEN TABLE: [Table]

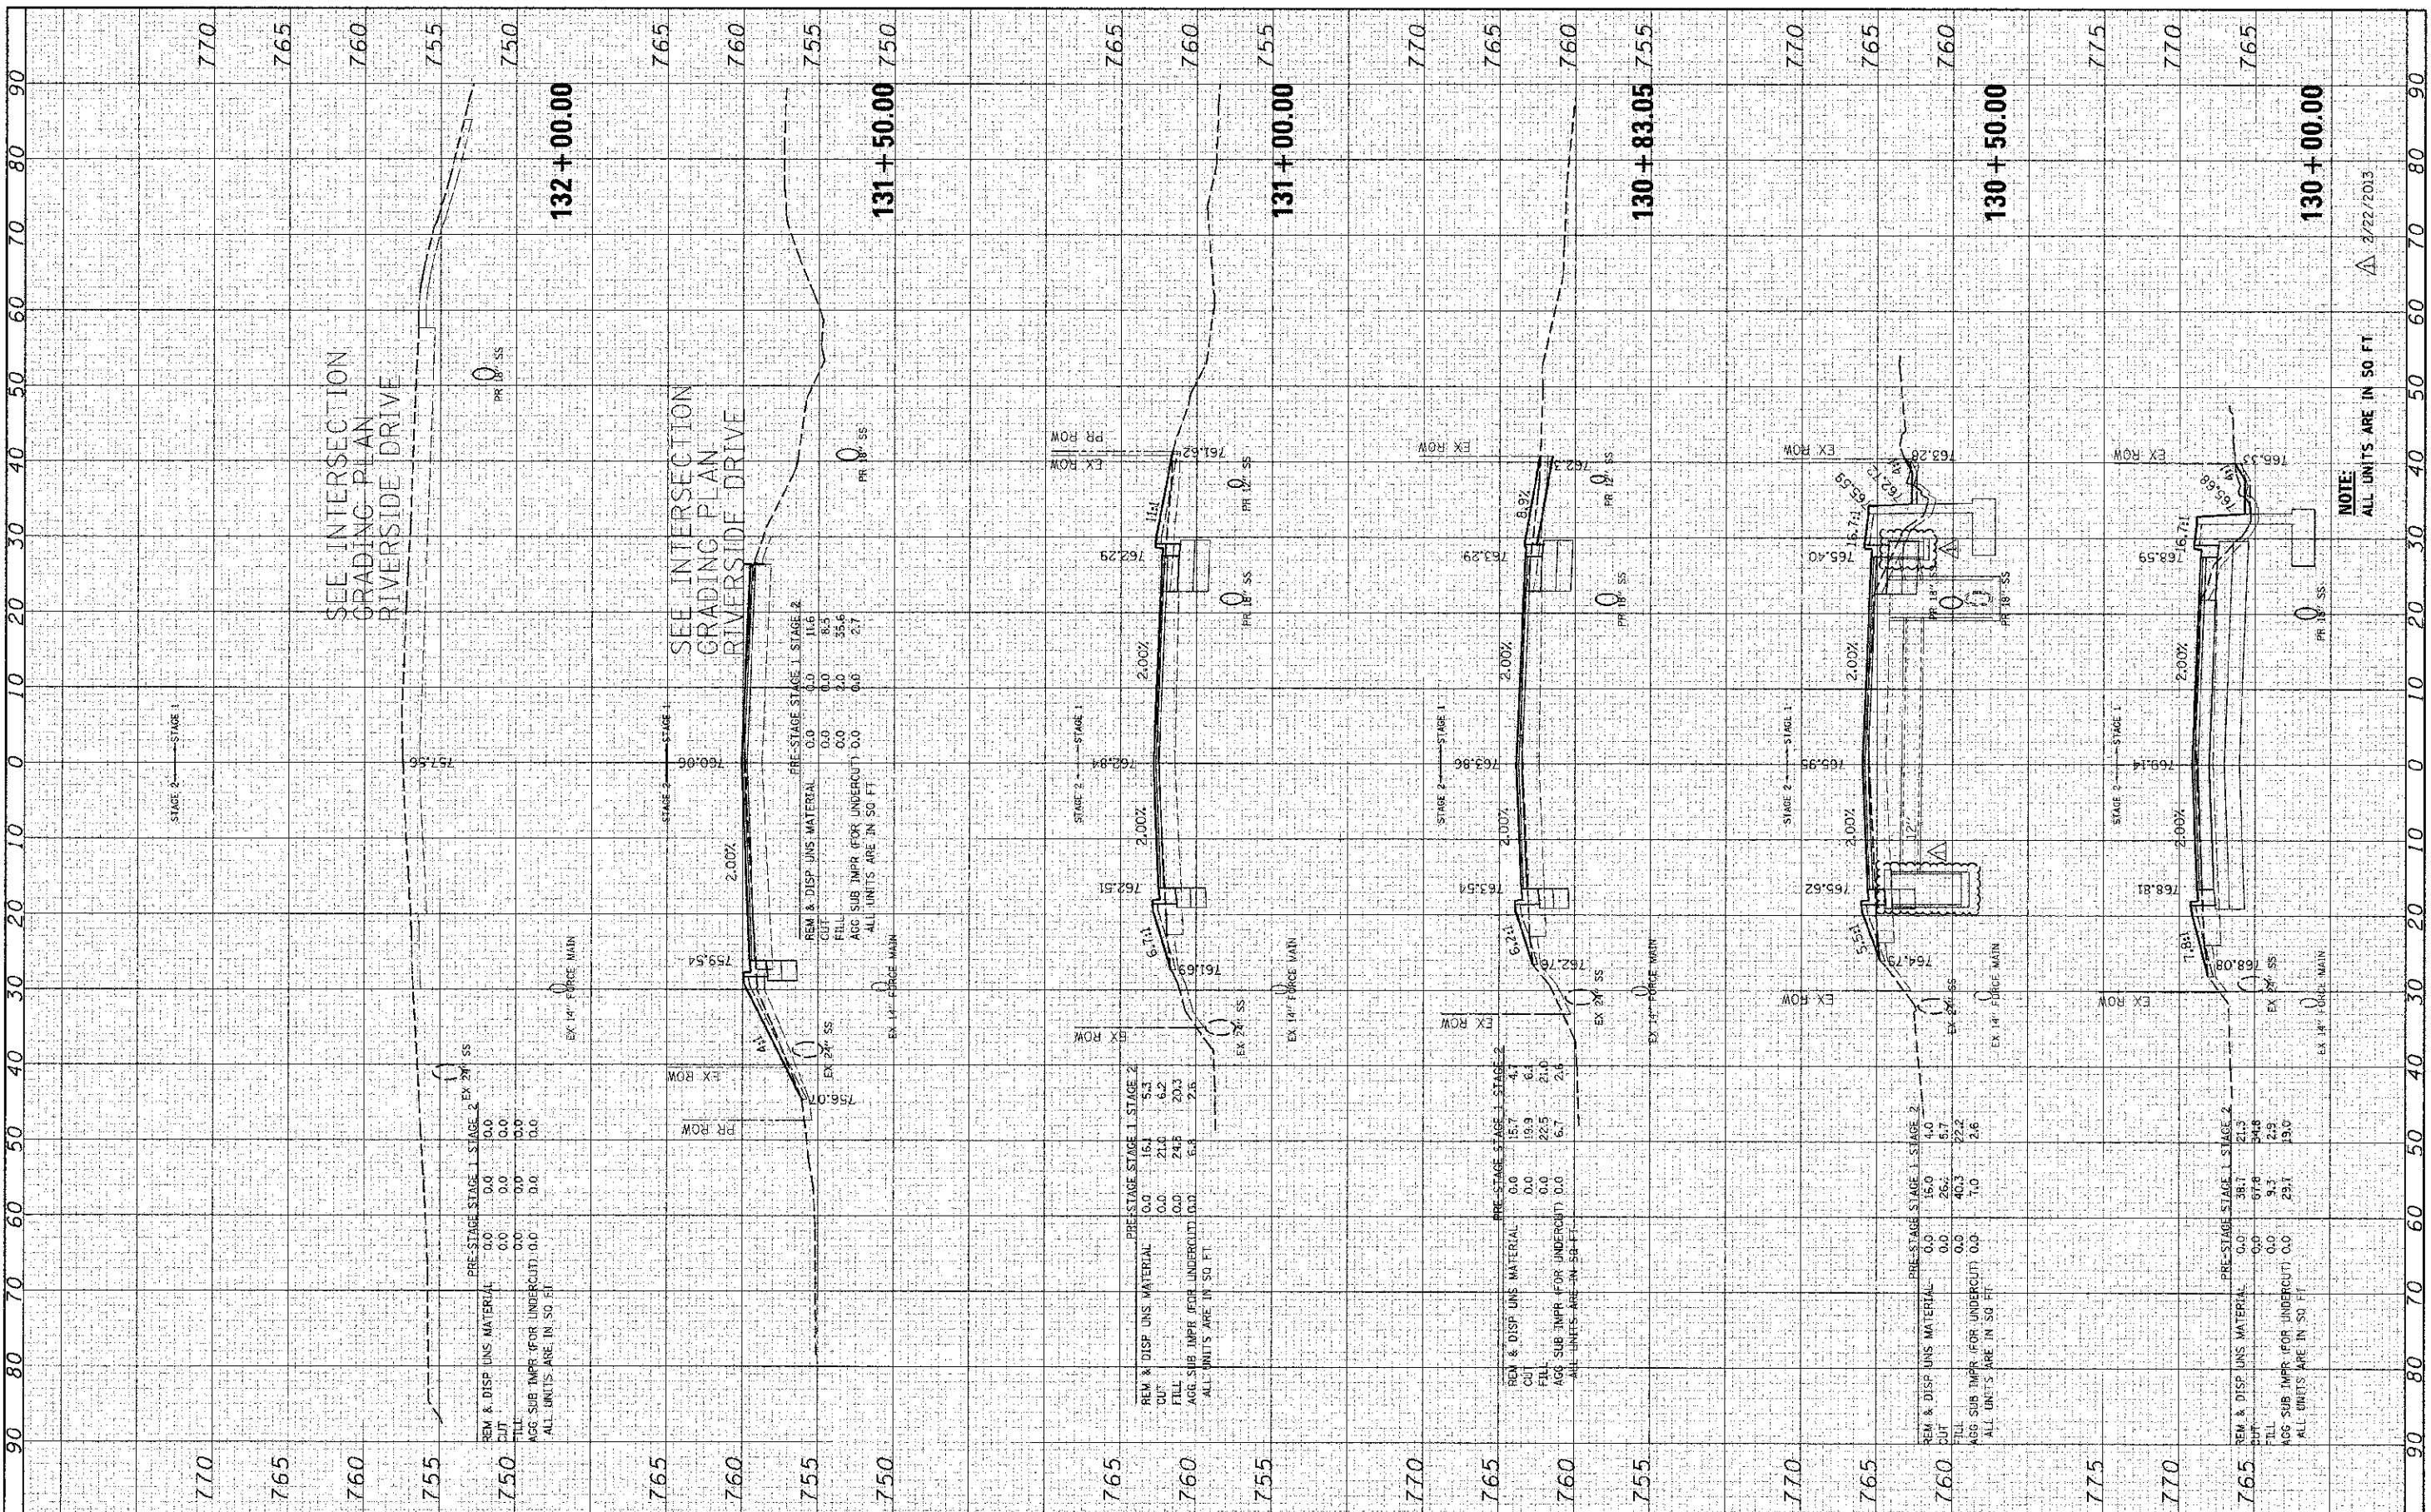

NOTE:
ALL UNITS ARE IN SO. FT.

HRGreen
 HRGreen.com
 Illinois Professional Design Firm
 # 184-001922

USER NAME	= wood
DESIGNED	- JRM
DRAWN	- SMP
CHECKED	- TH
DATE	- 2/20/13
PLLOT SCALE	= 1"=10'
PLLOT DATE	= 2/28/2013

REVISED	-
REVISED	-
REVISED	-
REVISED	-

**MCHENRY COUNTY
DIVISION OF TRANSPORTATION**

**CROSS SECTIONS
JOHNSBURG ROAD**

SCALE: 1"=10' SHEET NO. 14 OF 32 SHEETS STA. 130+00.00 TO STA. 132+00.00

F.A. RITE.	SECTION	COUNTY	TOTAL SHEETS	SHEET NO.
158	05-00314-00-WR	MCHENRY	187	184
				CONTRACT NO. 63515
ILLINOIS FED. AID PROJECT				