


**LEGEND**


	SODDING, SALT TOLERANT
	SEEDING, CLASS 2A
	BRICK PAVER CROSSWALK
	BRICK PAVER ACCENT STRIP

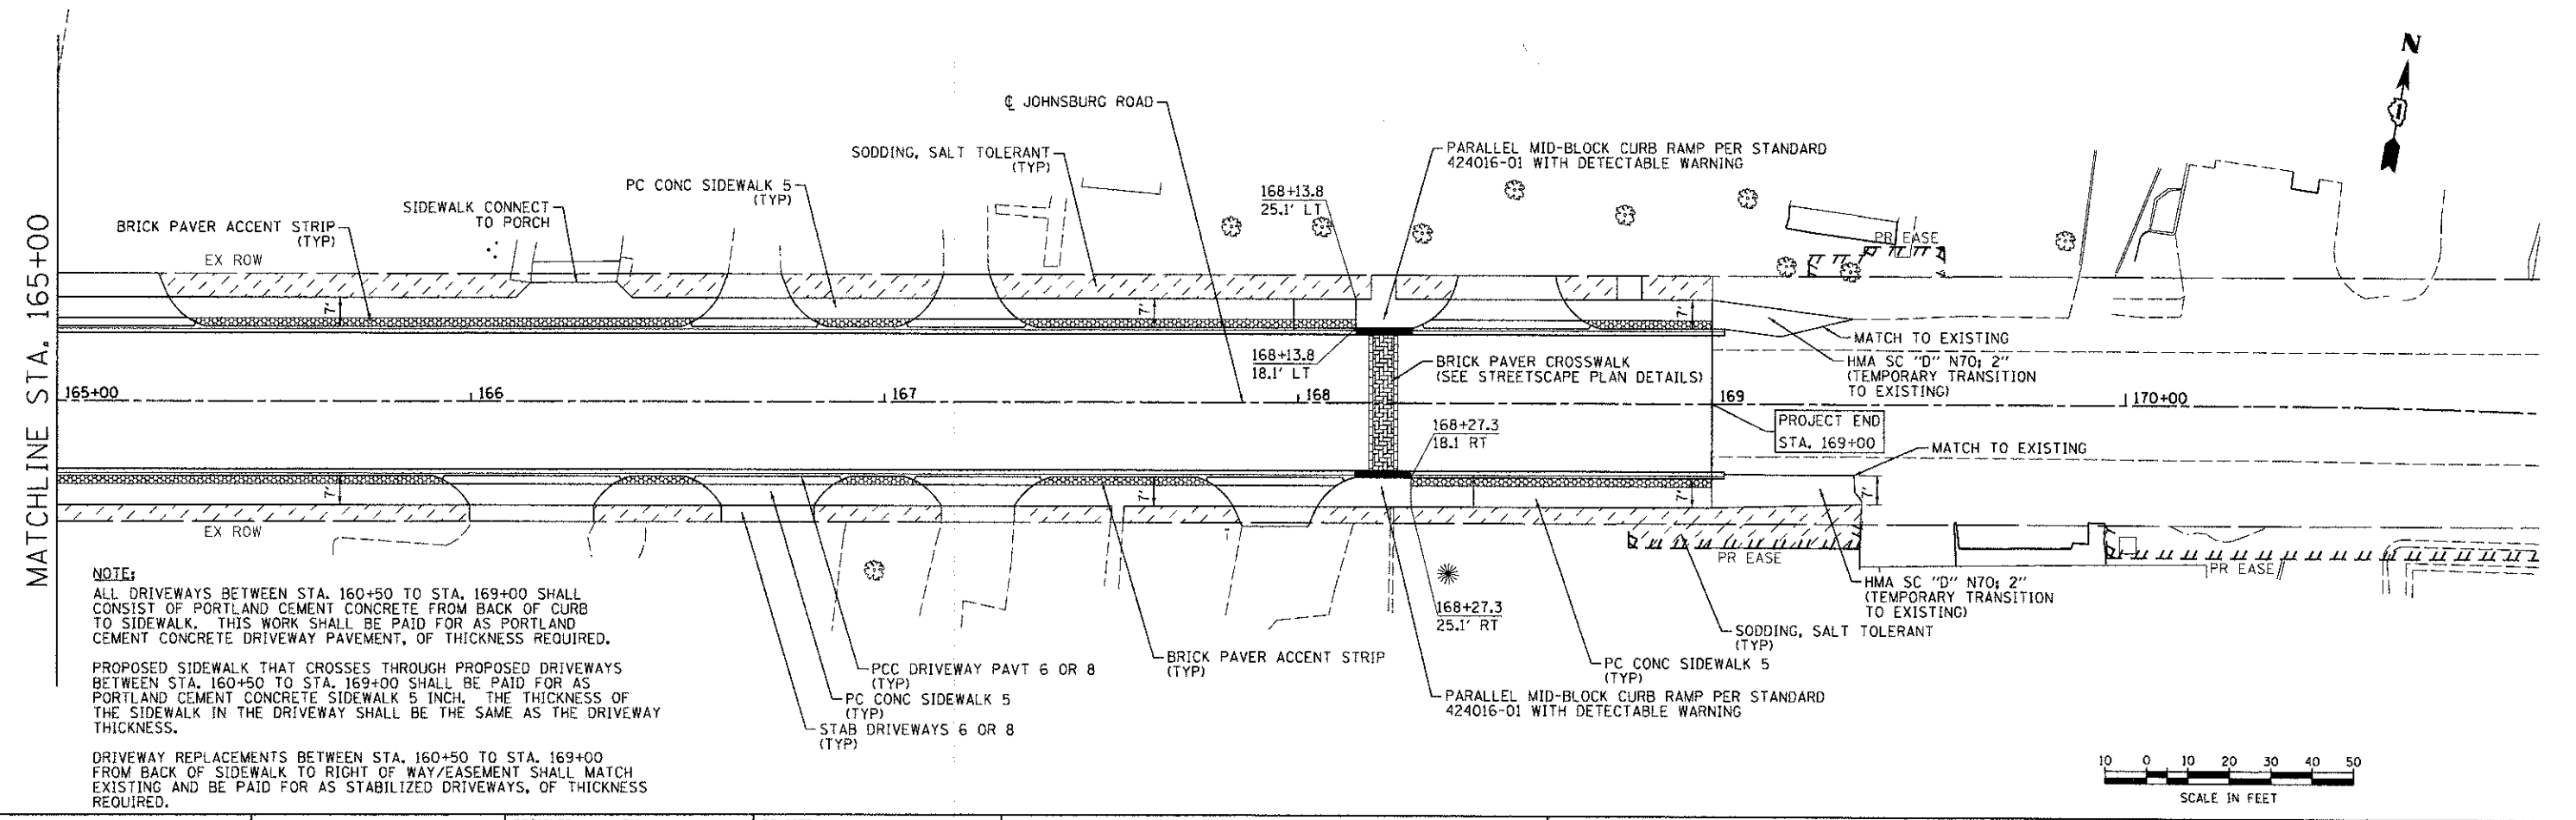

**NOTE:**  
 ALL DRIVEWAYS BETWEEN STA. 160+50 TO STA. 169+00 SHALL CONSIST OF PORTLAND CEMENT CONCRETE FROM BACK OF CURB TO SIDEWALK. THIS WORK SHALL BE PAID FOR AS PORTLAND CEMENT CONCRETE DRIVEWAY PAVEMENT, OF THICKNESS REQUIRED.

PROPOSED SIDEWALK THAT CROSSES THROUGH PROPOSED DRIVEWAYS BETWEEN STA. 160+50 TO STA. 169+00 SHALL BE PAID FOR AS PORTLAND CEMENT CONCRETE SIDEWALK 5 INCH. THE THICKNESS OF THE SIDEWALK IN THE DRIVEWAY SHALL BE THE SAME AS THE DRIVEWAY THICKNESS.

DRIVEWAY REPLACEMENTS BETWEEN STA. 160+50 TO STA. 169+00 FROM BACK OF SIDEWALK TO RIGHT OF WAY/EASEMENT SHALL MATCH EXISTING AND BE PAID FOR AS STABILIZED DRIVEWAYS, OF THICKNESS REQUIRED.

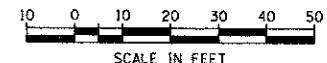

COMPANY NAME: HRGreen  
 PROJECT CONTACT: HRGreen.com  
 DATE PLOTTED: 12/29/2012 08:04 AM  
 FILE NAME: 080622-sc-01.dgn  
 PLOT DRIVER: pdfLaw.dwg  
 PEN TABLE: standard-trans.tbl



USER NAME = jattano	DESIGNED - JRM	REVISED -
FILE NAME = 080622-sc-01.dgn	DRAWN - JPA	REVISED -
PLOT SCALE = 1" = 20'	CHECKED - TH	REVISED -
PLOT DATE = 12/29/2012	DATE - 12/19/12	REVISED -

**MCHENRY COUNTY  
 DIVISION OF TRANSPORTATION**

**STREETScape PLAN**

SCALE: 1" = 20' SHEET NO. 1 OF 2 SHEETS STA. 159+00 TO STA. 171+00

F.A.U. RTE. 168	SECTION 05-00314-00-WR	COUNTY MCHENRY	TOTAL SHEETS 187	SHEET NO. 90
FED. ROAD DIST. NO. ILLINOIS FED. AID PROJECT			CONTRACT NO. 63515	