


COMPANY NAME:	HRGreen.com	BY:		DATE:	
PROJECT CONTACT:	Single Professional Design Firm	DESIGNED:	JRM	REVISIONS:	
CLIENT:	# 194-001322	DRAWN:	SMP	REVISIONS:	
DATE PLOTTED:	12/19/2012 4:10:45 PM	CHECKED:	TH	REVISIONS:	
FILE NAME:	09052-PR0322-100-100.dwg	DATE:	12/19/2012	REVISIONS:	
PLOT DRIVER:	pdf, dw, no, level, plot, r, g	USER NAME:	jastona	REVISIONS:	
PEN TABLE:	standard.ctb	PLOT SCALE:	1"=10'	REVISIONS:	
		PLOT DATE:	12/19/2012	REVISIONS:	

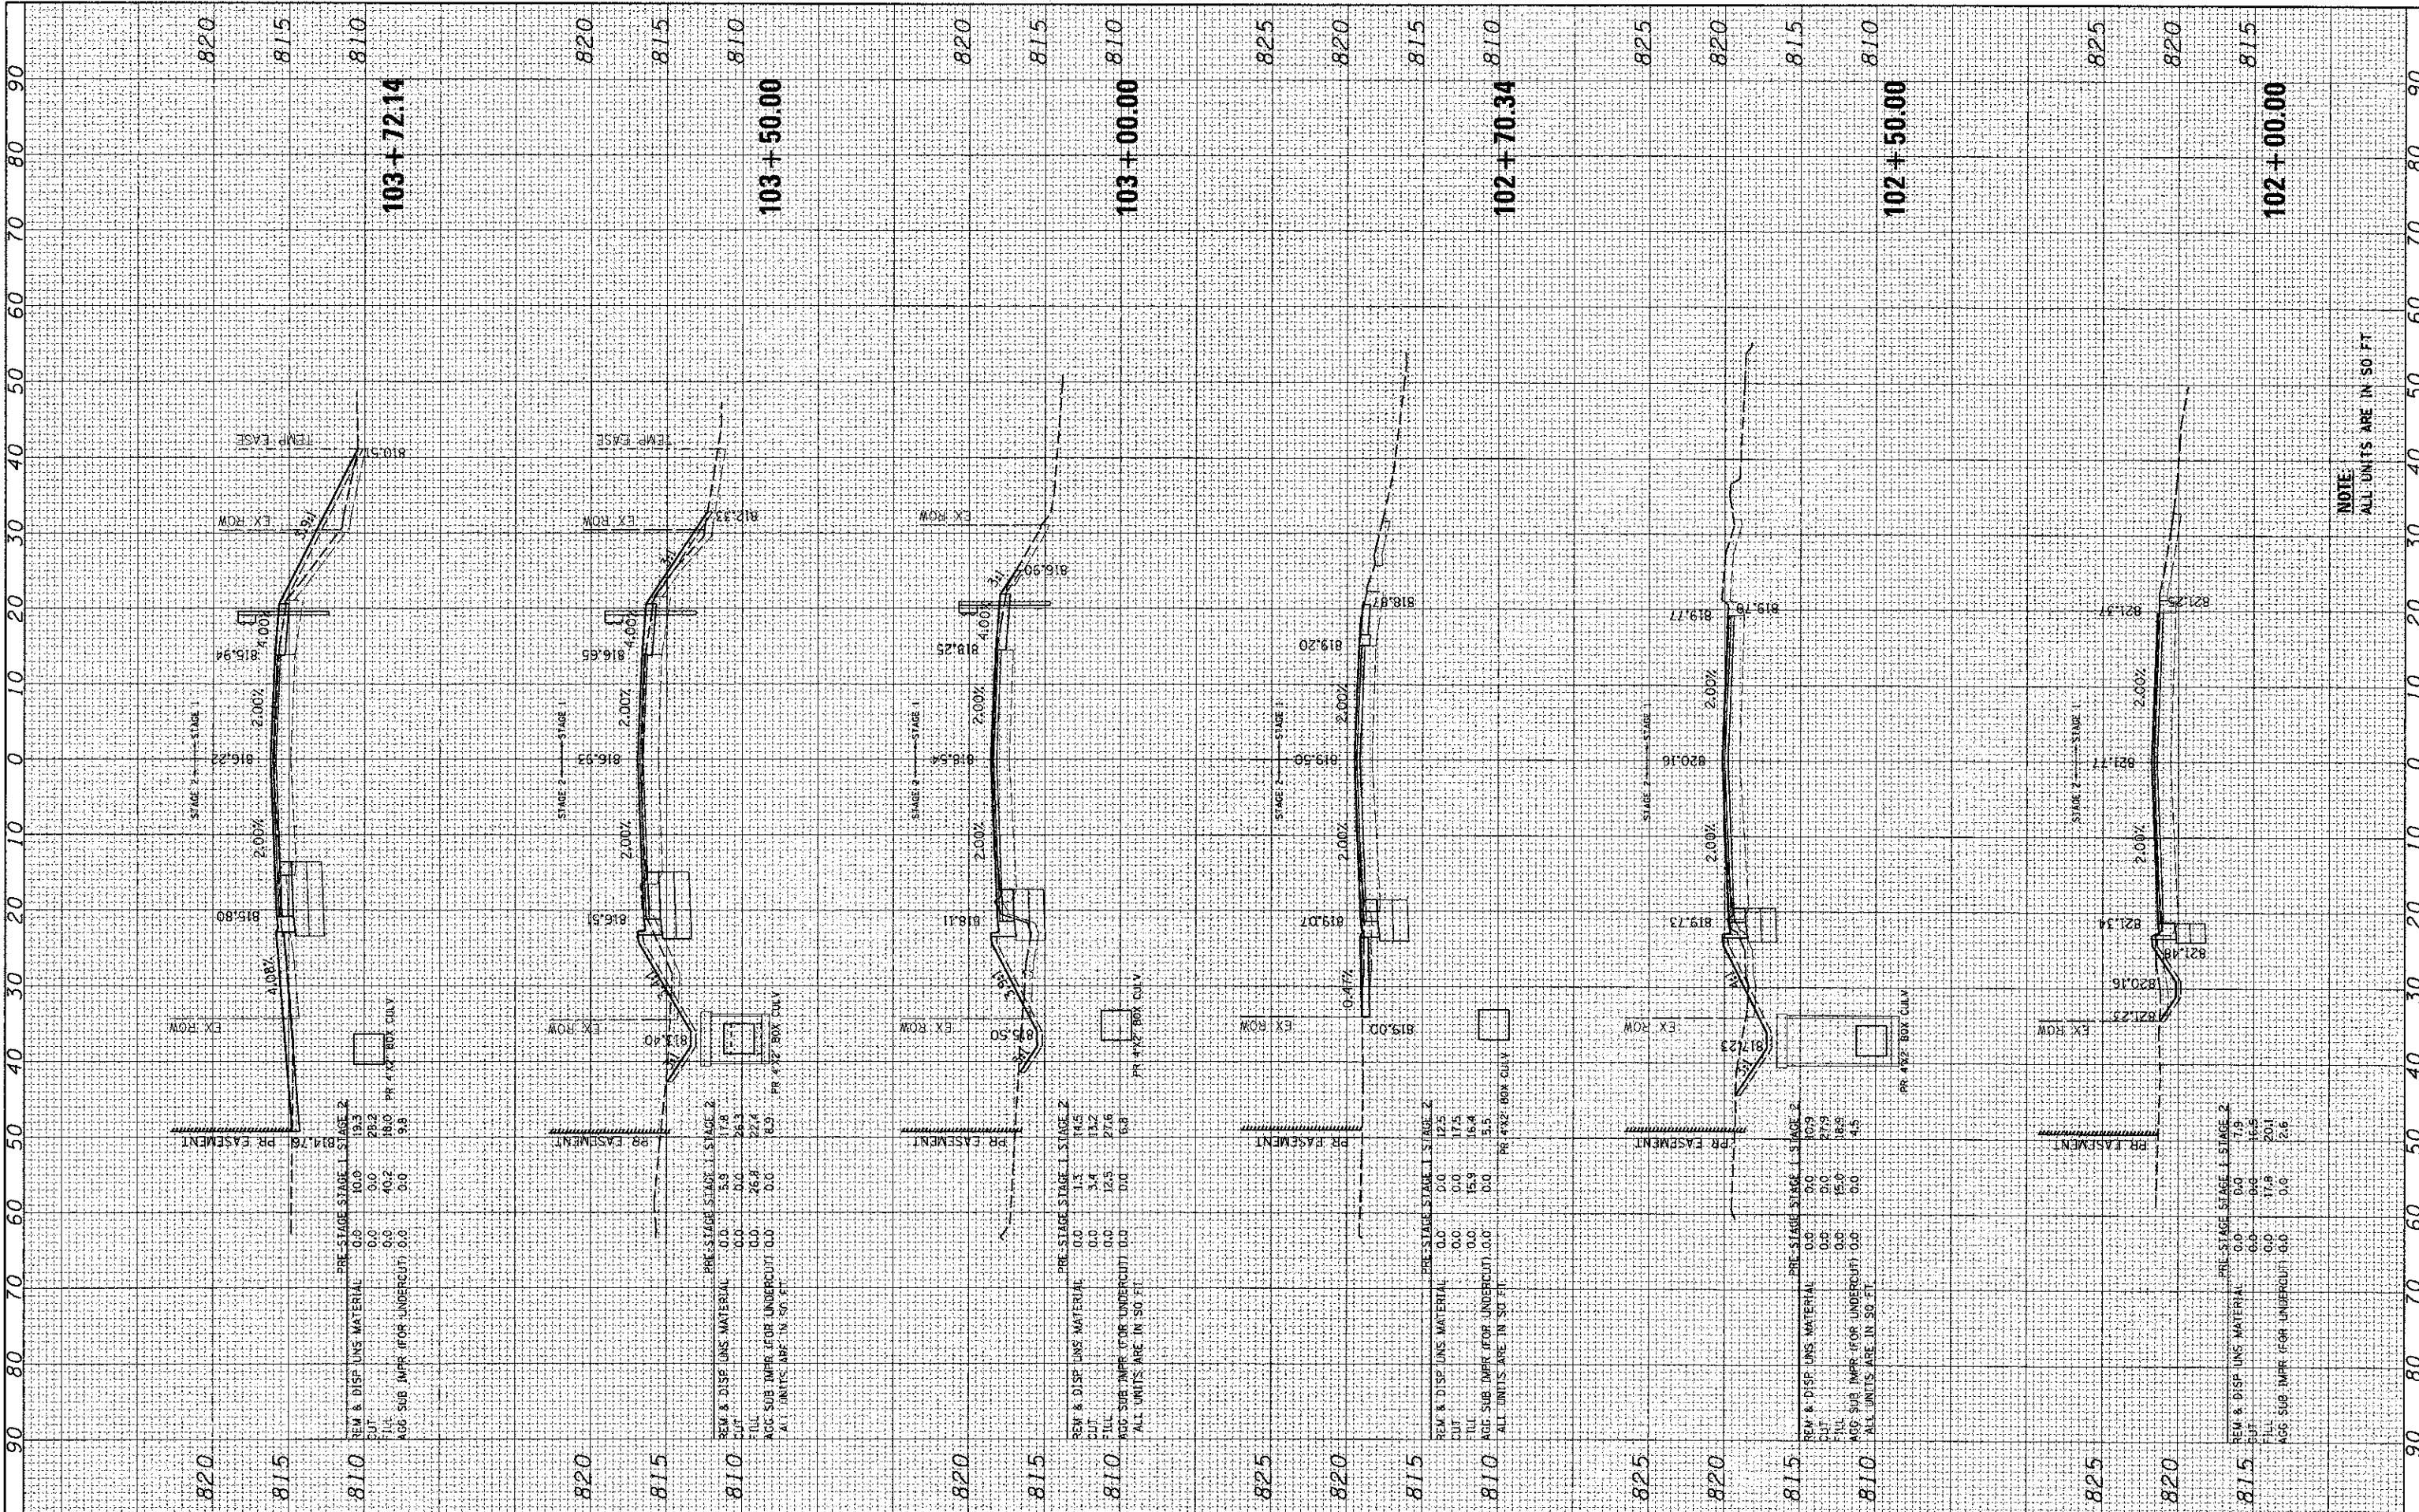

NOTE:  
ALL UNITS ARE IN SQ FT

	USER NAME = jastona PLOT SCALE = 1"=10' PLOT DATE = 12/19/2012	DESIGNED - JRM DRAWN - SMP CHECKED - TH DATE - 12/19/12	REVISED - REVISED - REVISED - REVISED -	<b>MCHENRY COUNTY DIVISION OF TRANSPORTATION</b>		SCALE: 1"=10' SHEET NO. 1 OF 32 SHEETS STA. 102+00.00 TO STA. 103+72.14	F.A. RTE. 168 SECTION 05-00314-00-WR COUNTY MCHENRY CONTRACT NO. 63515	TOTAL SHEETS 187 SHEET NO. 151 ILLINOIS FED. AID PROJECT
	<b>CROSS SECTIONS JOHNSBURG ROAD</b>							