


FINAL SURVEY	DATE
SURVEY	BY
TEMPLATE	
NOTE BOOK	
AREAS CHECKED	
NO.	

ORIGINAL SURVEY	DATE
SURVEY	BY
TEMPLATE	
NOTE BOOK	
AREAS CHECKED	
NO.	

COMPANY NAME: HRGreen.com
 PROJECT CONTACT: JRM
 CLIENT: MCHENRY COUNTY
 DATE PLOTTED: 12/19/2012 4:05:58 PM
 FILE NAME: 05-00314-00-WR
 PLOT DRIVER: pdf_driver_level1.ctb
 PLOT TABLE: 1000x1000

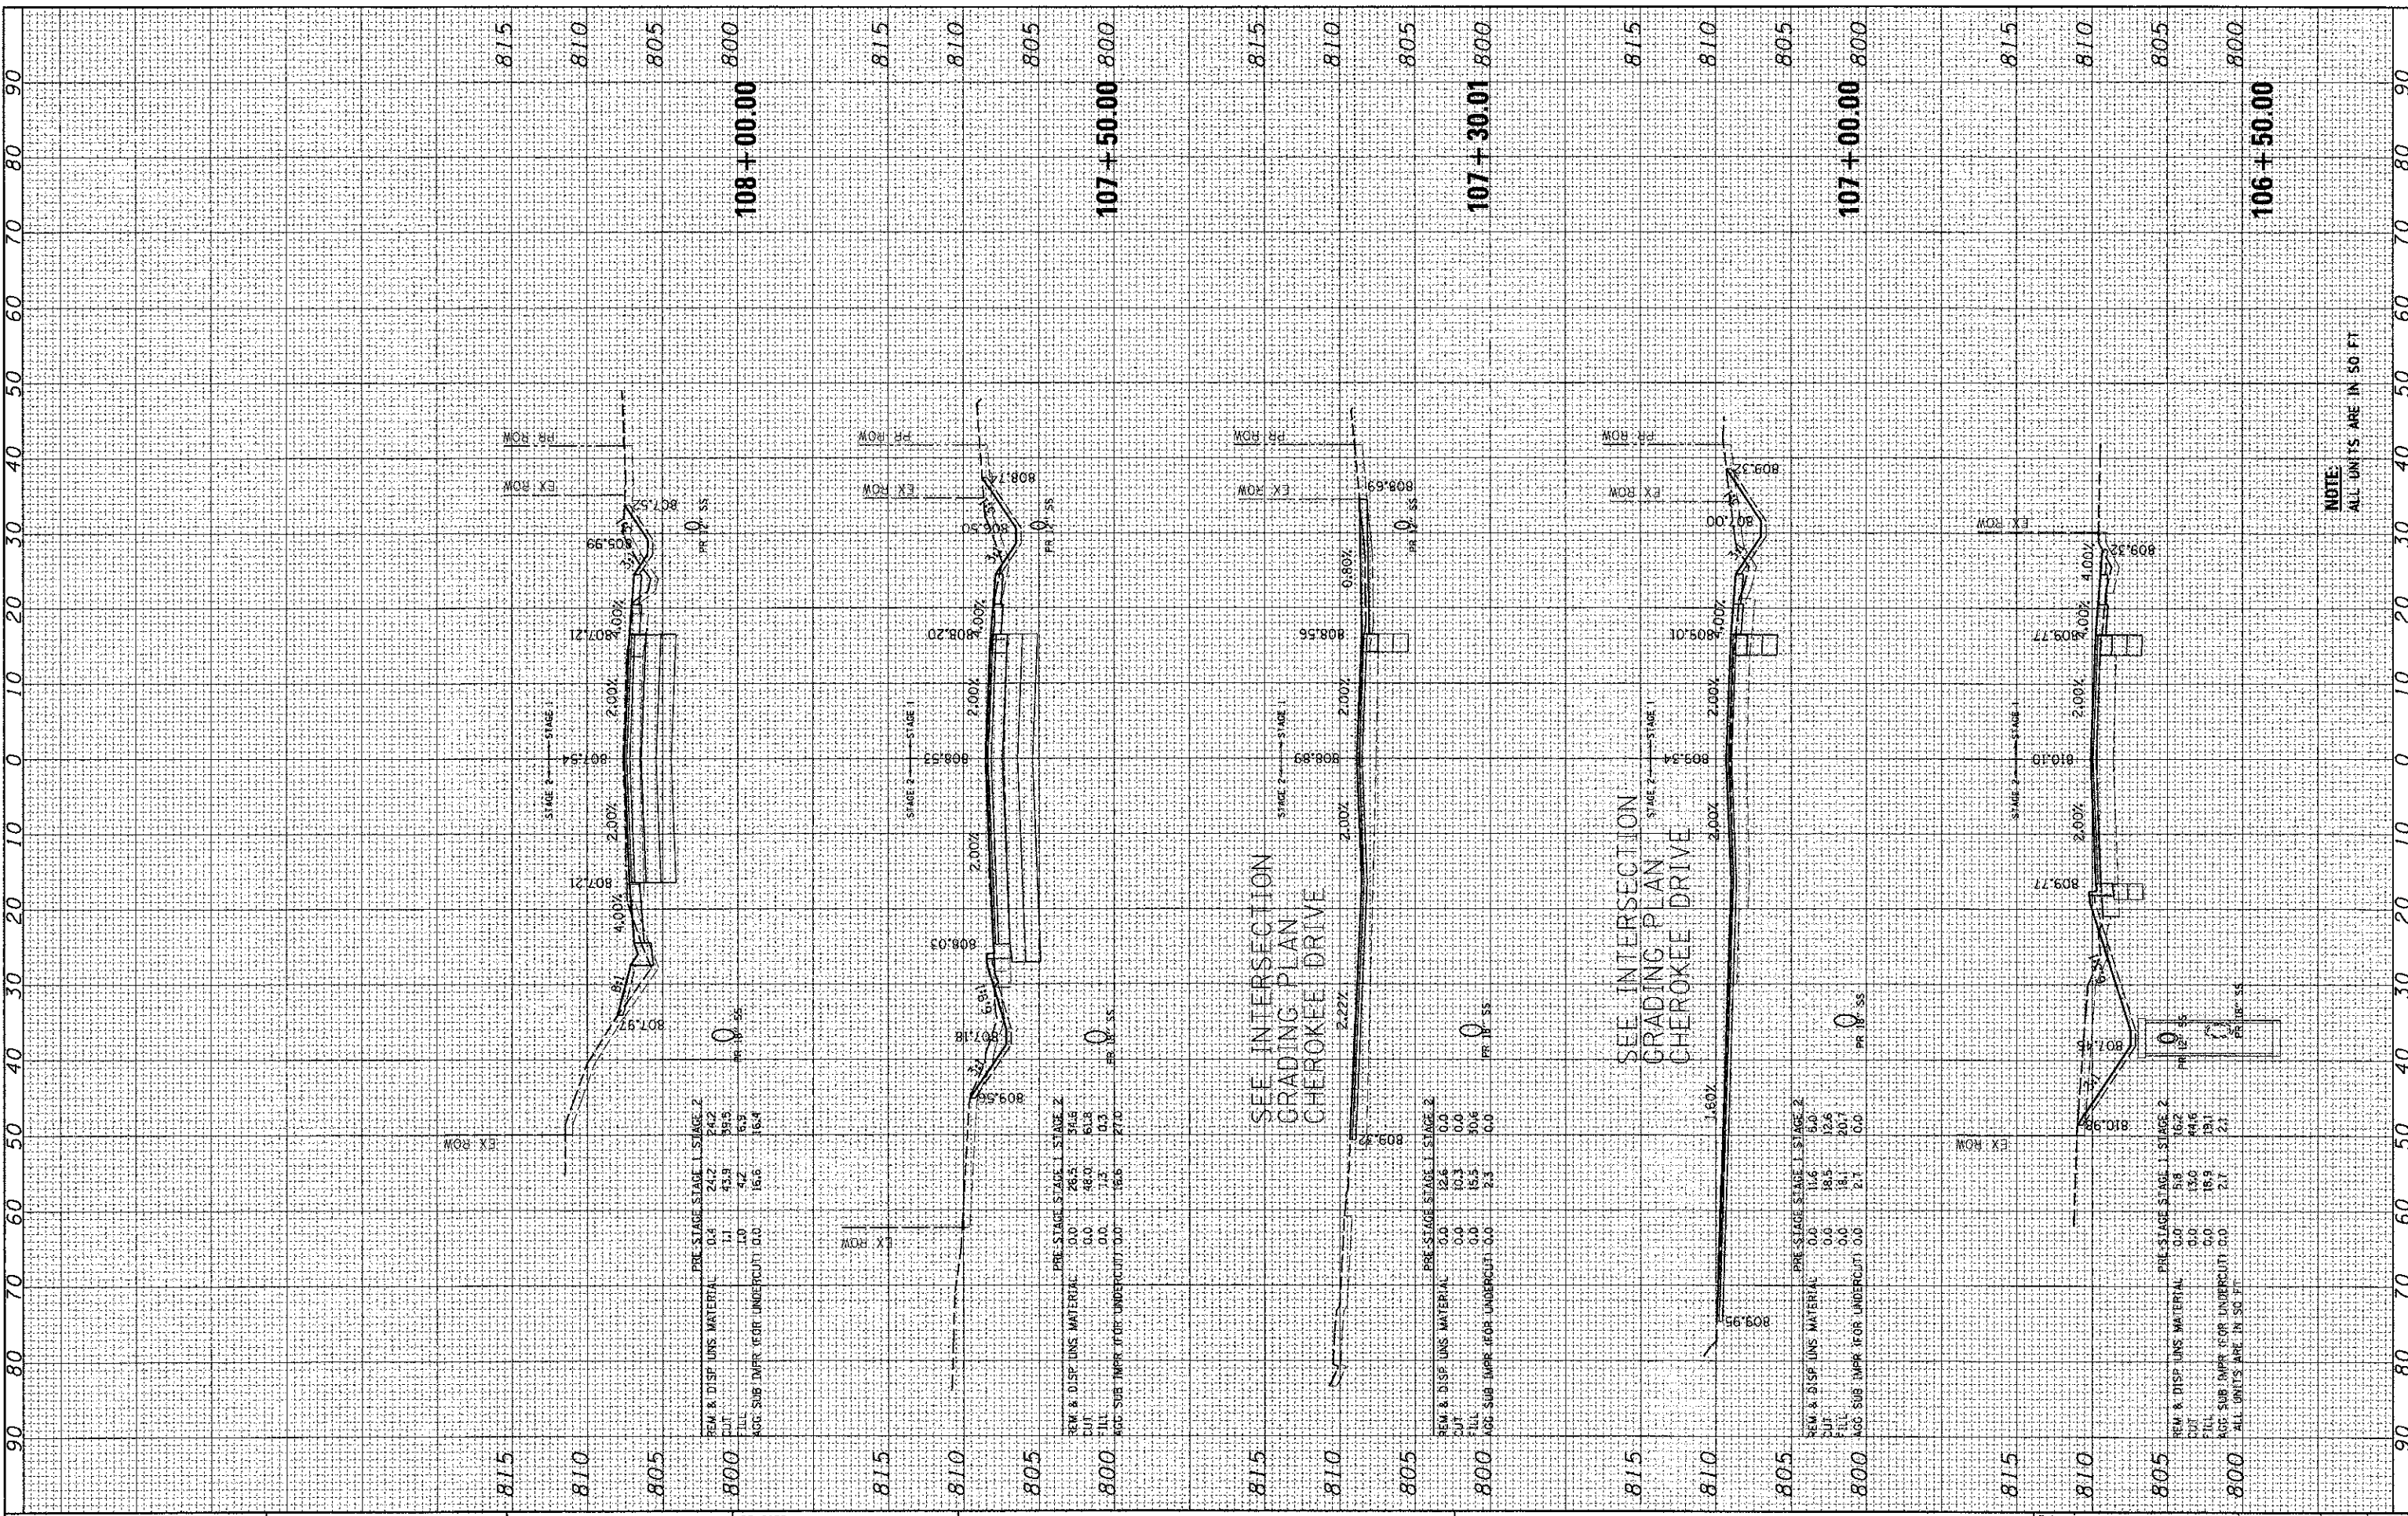

NOTE:
ALL UNITS ARE IN 50 FT



USER NAME = jrtanna
DESIGNED - JRM
DRAWN - SMP
CHECKED - TH
DATE - 12/19/12
REVISIONS
REVISED -
REVISED -
REVISED -
REVISED -

SCALE	1"=10'
SECTION	05-00314-00-WR
COUNTY	MCHENRY
TOTAL SHEETS	187
SHEET NO.	153
CONTRACT NO.	63515
ILLINOIS FED. AID PROJECT	

MCHENRY COUNTY
DIVISION OF TRANSPORTATION

CROSS SECTIONS
JOHNSBURG ROAD

SCALE: 1"=10'	SHEET NO. 3 OF 32 SHEETS	STA. 106+50.00 TO STA. 108+00.00
---------------	--------------------------	----------------------------------