


FINAL SURVEY	SUBMITTED	BY	DATE
SURVEY	PLOTTED		
NOTE BOOK	TEMPLATE		
AREAS	CHECKED		
NO.			

ORIGINAL SURVEY	SUBMITTED	BY	DATE
NOTE BOOK	PLOTTED		
AREAS	CHECKED		
NO.			

COMPANY NAME:	HRGreen.com
PROJECT CONTACT:	Illinois Professional Design Firm # 184-001322
CLIENT:	
DATE PLOTTED:	12/19/2012 4:05 PM
FILE NAME:	08622-PROJ-Sheets.dwg
PLOT DRIVER:	pdf, dw, no, level, plot, g, stand, d, r, trans, t, b, l
PEN TABLE:	

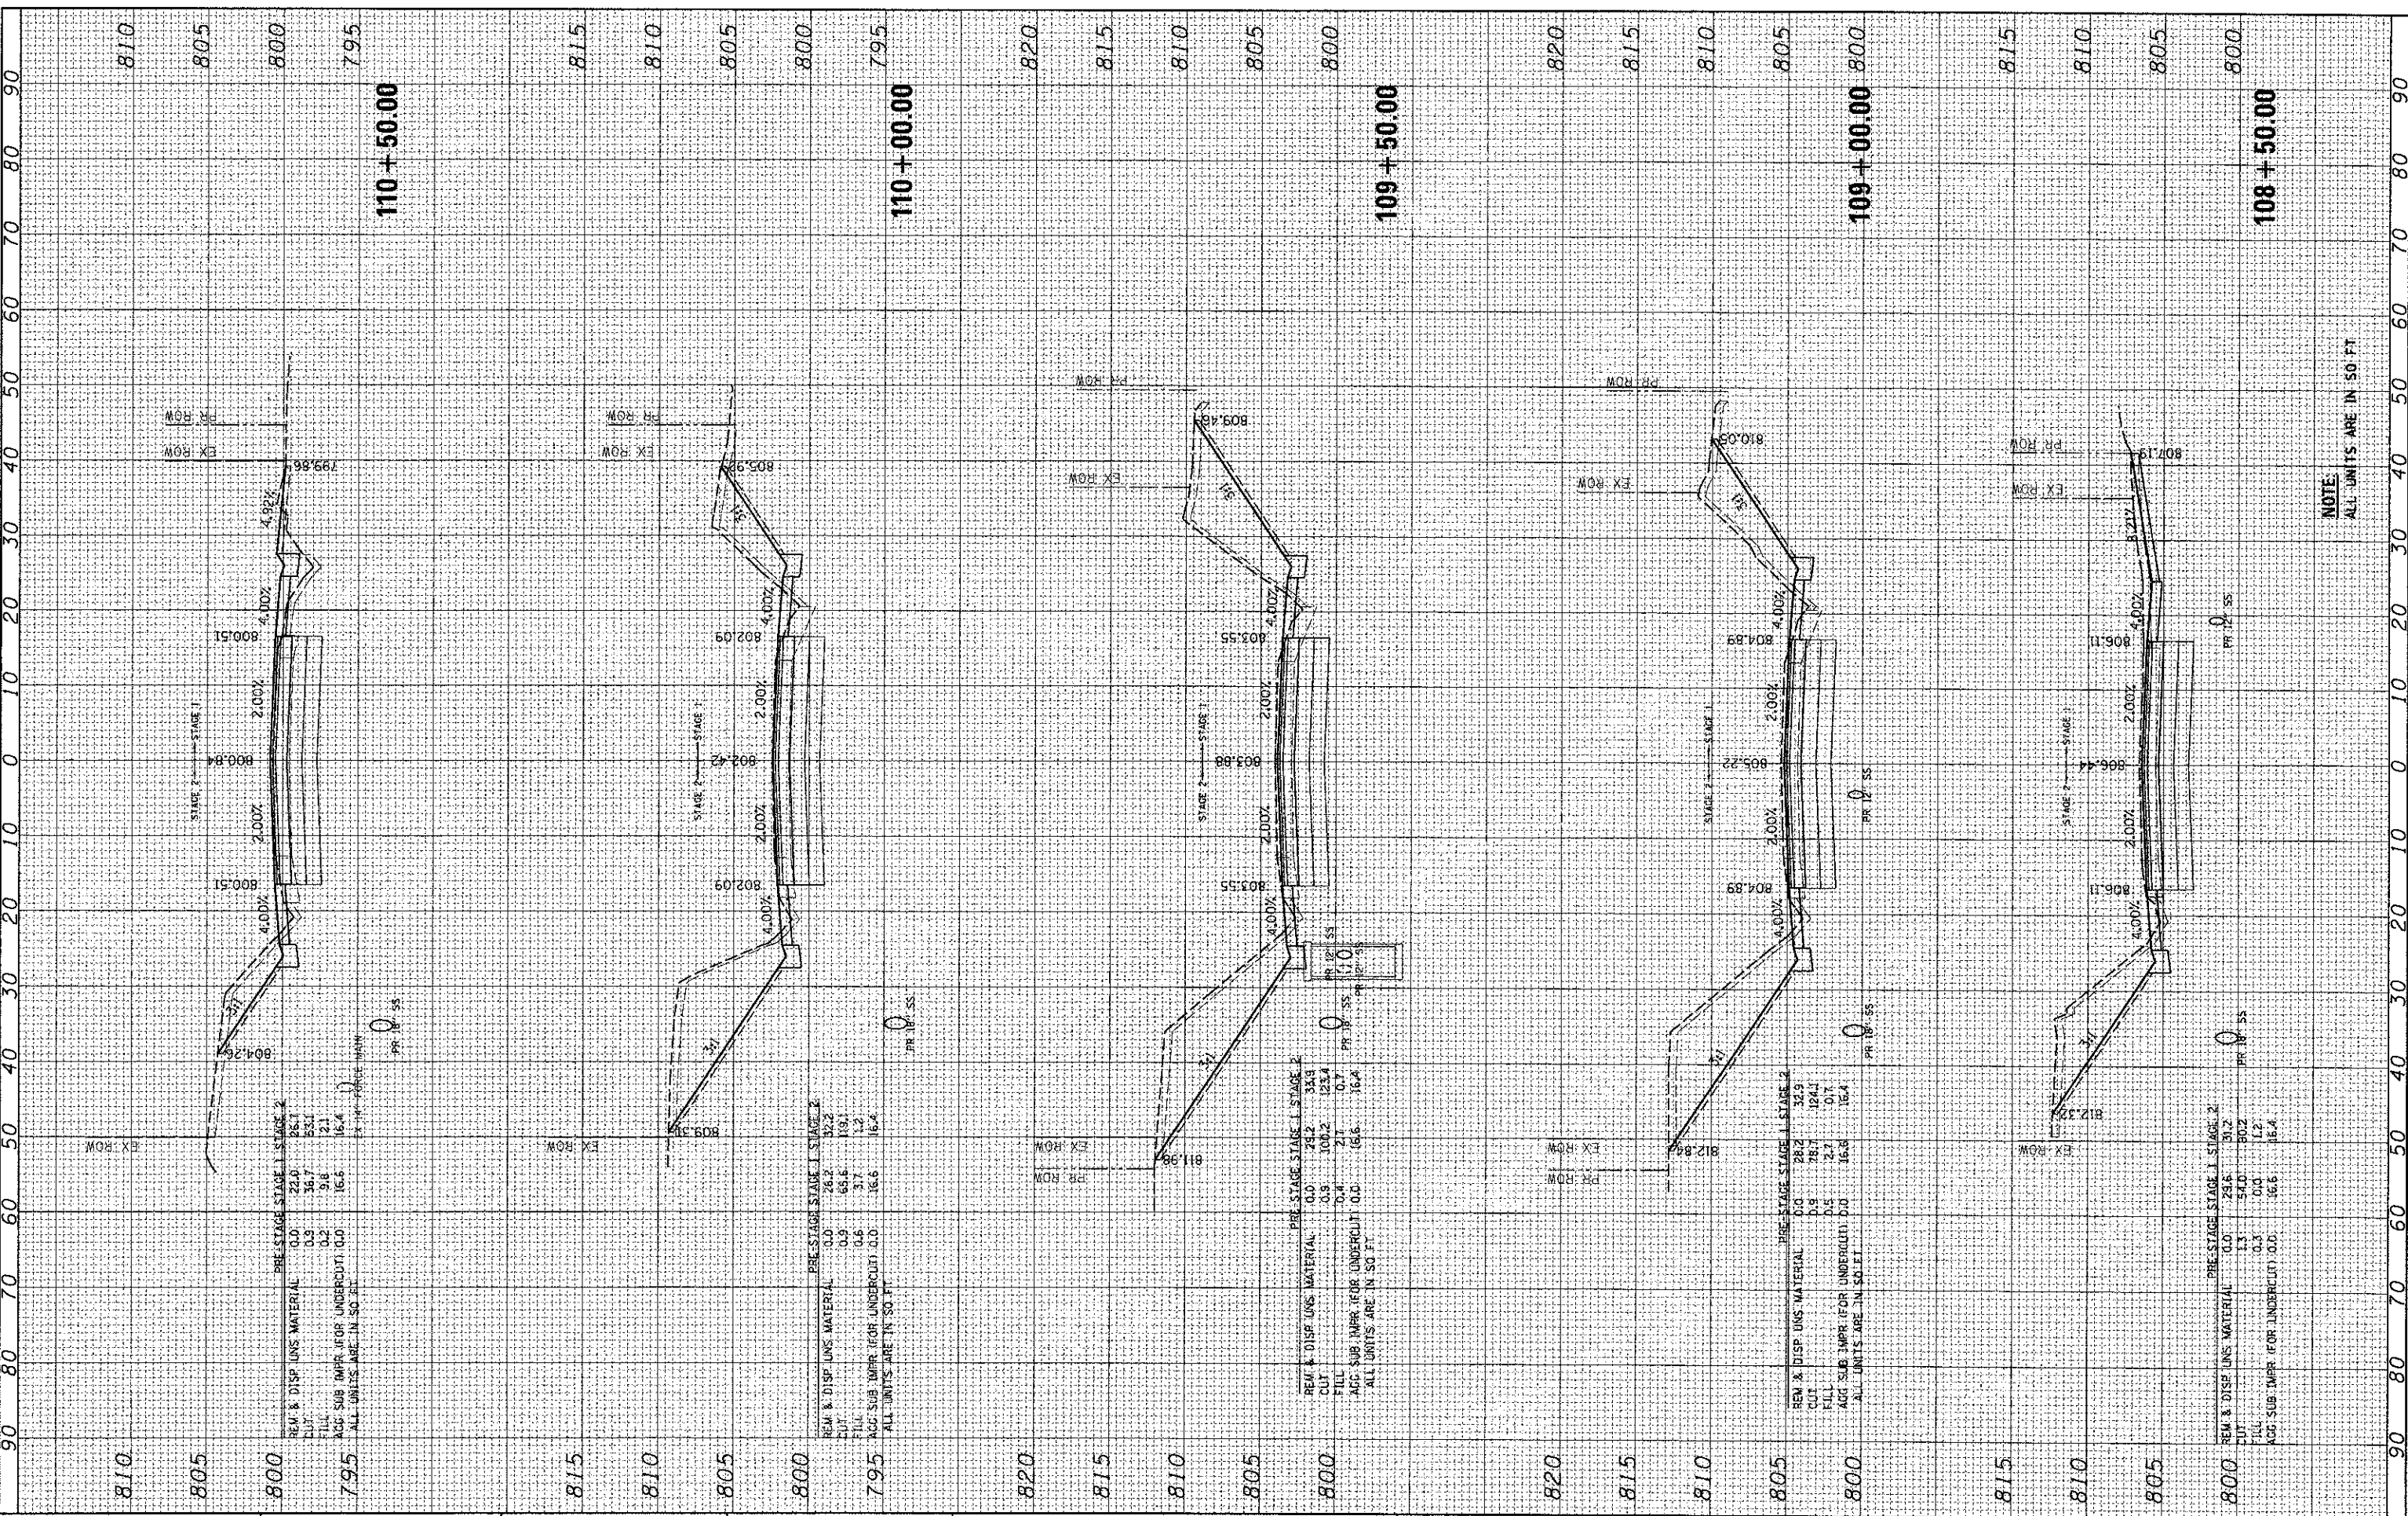

PRE-STAGE STAGE 1 STAGE 2

REM & DISP UNS MATERIAL	0.0	22.0	85.1
CUT	0.3	36.7	85.1
FILL	0.2	9.8	12.1
AGG SUB IMPR (FOR UNDERCUT)	0.0	16.6	16.4

ALL UNITS ARE IN SQ FT

PRE-STAGE STAGE 1 STAGE 2

REM & DISP UNS MATERIAL	0.0	28.2	92.2
CUT	0.9	65.6	196.1
FILL	0.6	3.7	1.2
AGG SUB IMPR (FOR UNDERCUT)	0.0	16.6	16.4

ALL UNITS ARE IN SQ FT

PRE-STAGE STAGE 1 STAGE 2

REM & DISP UNS MATERIAL	0.0	24.2	34.9
CUT	0.8	104.2	123.4
FILL	0.4	2.7	0.7
AGG SUB IMPR (FOR UNDERCUT)	0.0	16.6	16.4

ALL UNITS ARE IN SQ FT

PRE-STAGE STAGE 1 STAGE 2

REM & DISP UNS MATERIAL	0.0	28.2	34.9
CUT	0.9	16.7	124.1
FILL	0.5	2.7	0.7
AGG SUB IMPR (FOR UNDERCUT)	0.0	16.6	16.4

ALL UNITS ARE IN SQ FT

PRE-STAGE STAGE 1 STAGE 2

REM & DISP UNS MATERIAL	0.0	25.6	31.2
CUT	1.3	54.0	80.2
FILL	0.3	0.0	1.2
AGG SUB IMPR (FOR UNDERCUT)	0.0	16.6	16.4

ALL UNITS ARE IN SQ FT

HRGreen.com
Illinois Professional Design Firm
184-001322

USER NAME	jestane
PLOT SCALE	1"=10'
PLOT DATE	12/19/2012

DESIGNED	JRM
DRAWN	SMP
CHECKED	TH
DATE	12/19/12

REVISED	
REVISED	
REVISED	
REVISED	

**MCHENRY COUNTY
DIVISION OF TRANSPORTATION**

**CROSS SECTIONS
JOHNSBURG ROAD**

SCALE: 1"=10' SHEET NO. 4 OF 32 SHEETS STA. 108+50.00 TO STA. 110+50.00

F.A. RTE.	SECTION	COUNTY	TOTAL SHEETS	SHEET NO.
168	05-00314-00-WR	MCHENRY	187	154
CONTRACT NO. 63515				

NOTE
ALL UNITS ARE IN 50 FT