


FINAL SURVEY	BY	DATE
TEMPERATURE		
NOTE BOOK		
AREAS CHECKED		

ORIGINAL SURVEY	BY	DATE
NOTE BOOK		
AREAS CHECKED		

COMPANY NAME: HRGreen.com  
 PROJECT CONTACT: Jastana  
 DATE PLOTTED: 12/19/2012 4:15:37 PM  
 FILE NAME: 060622-05-00314-00-WR.dgn  
 PLOT DATE: 12/19/2012

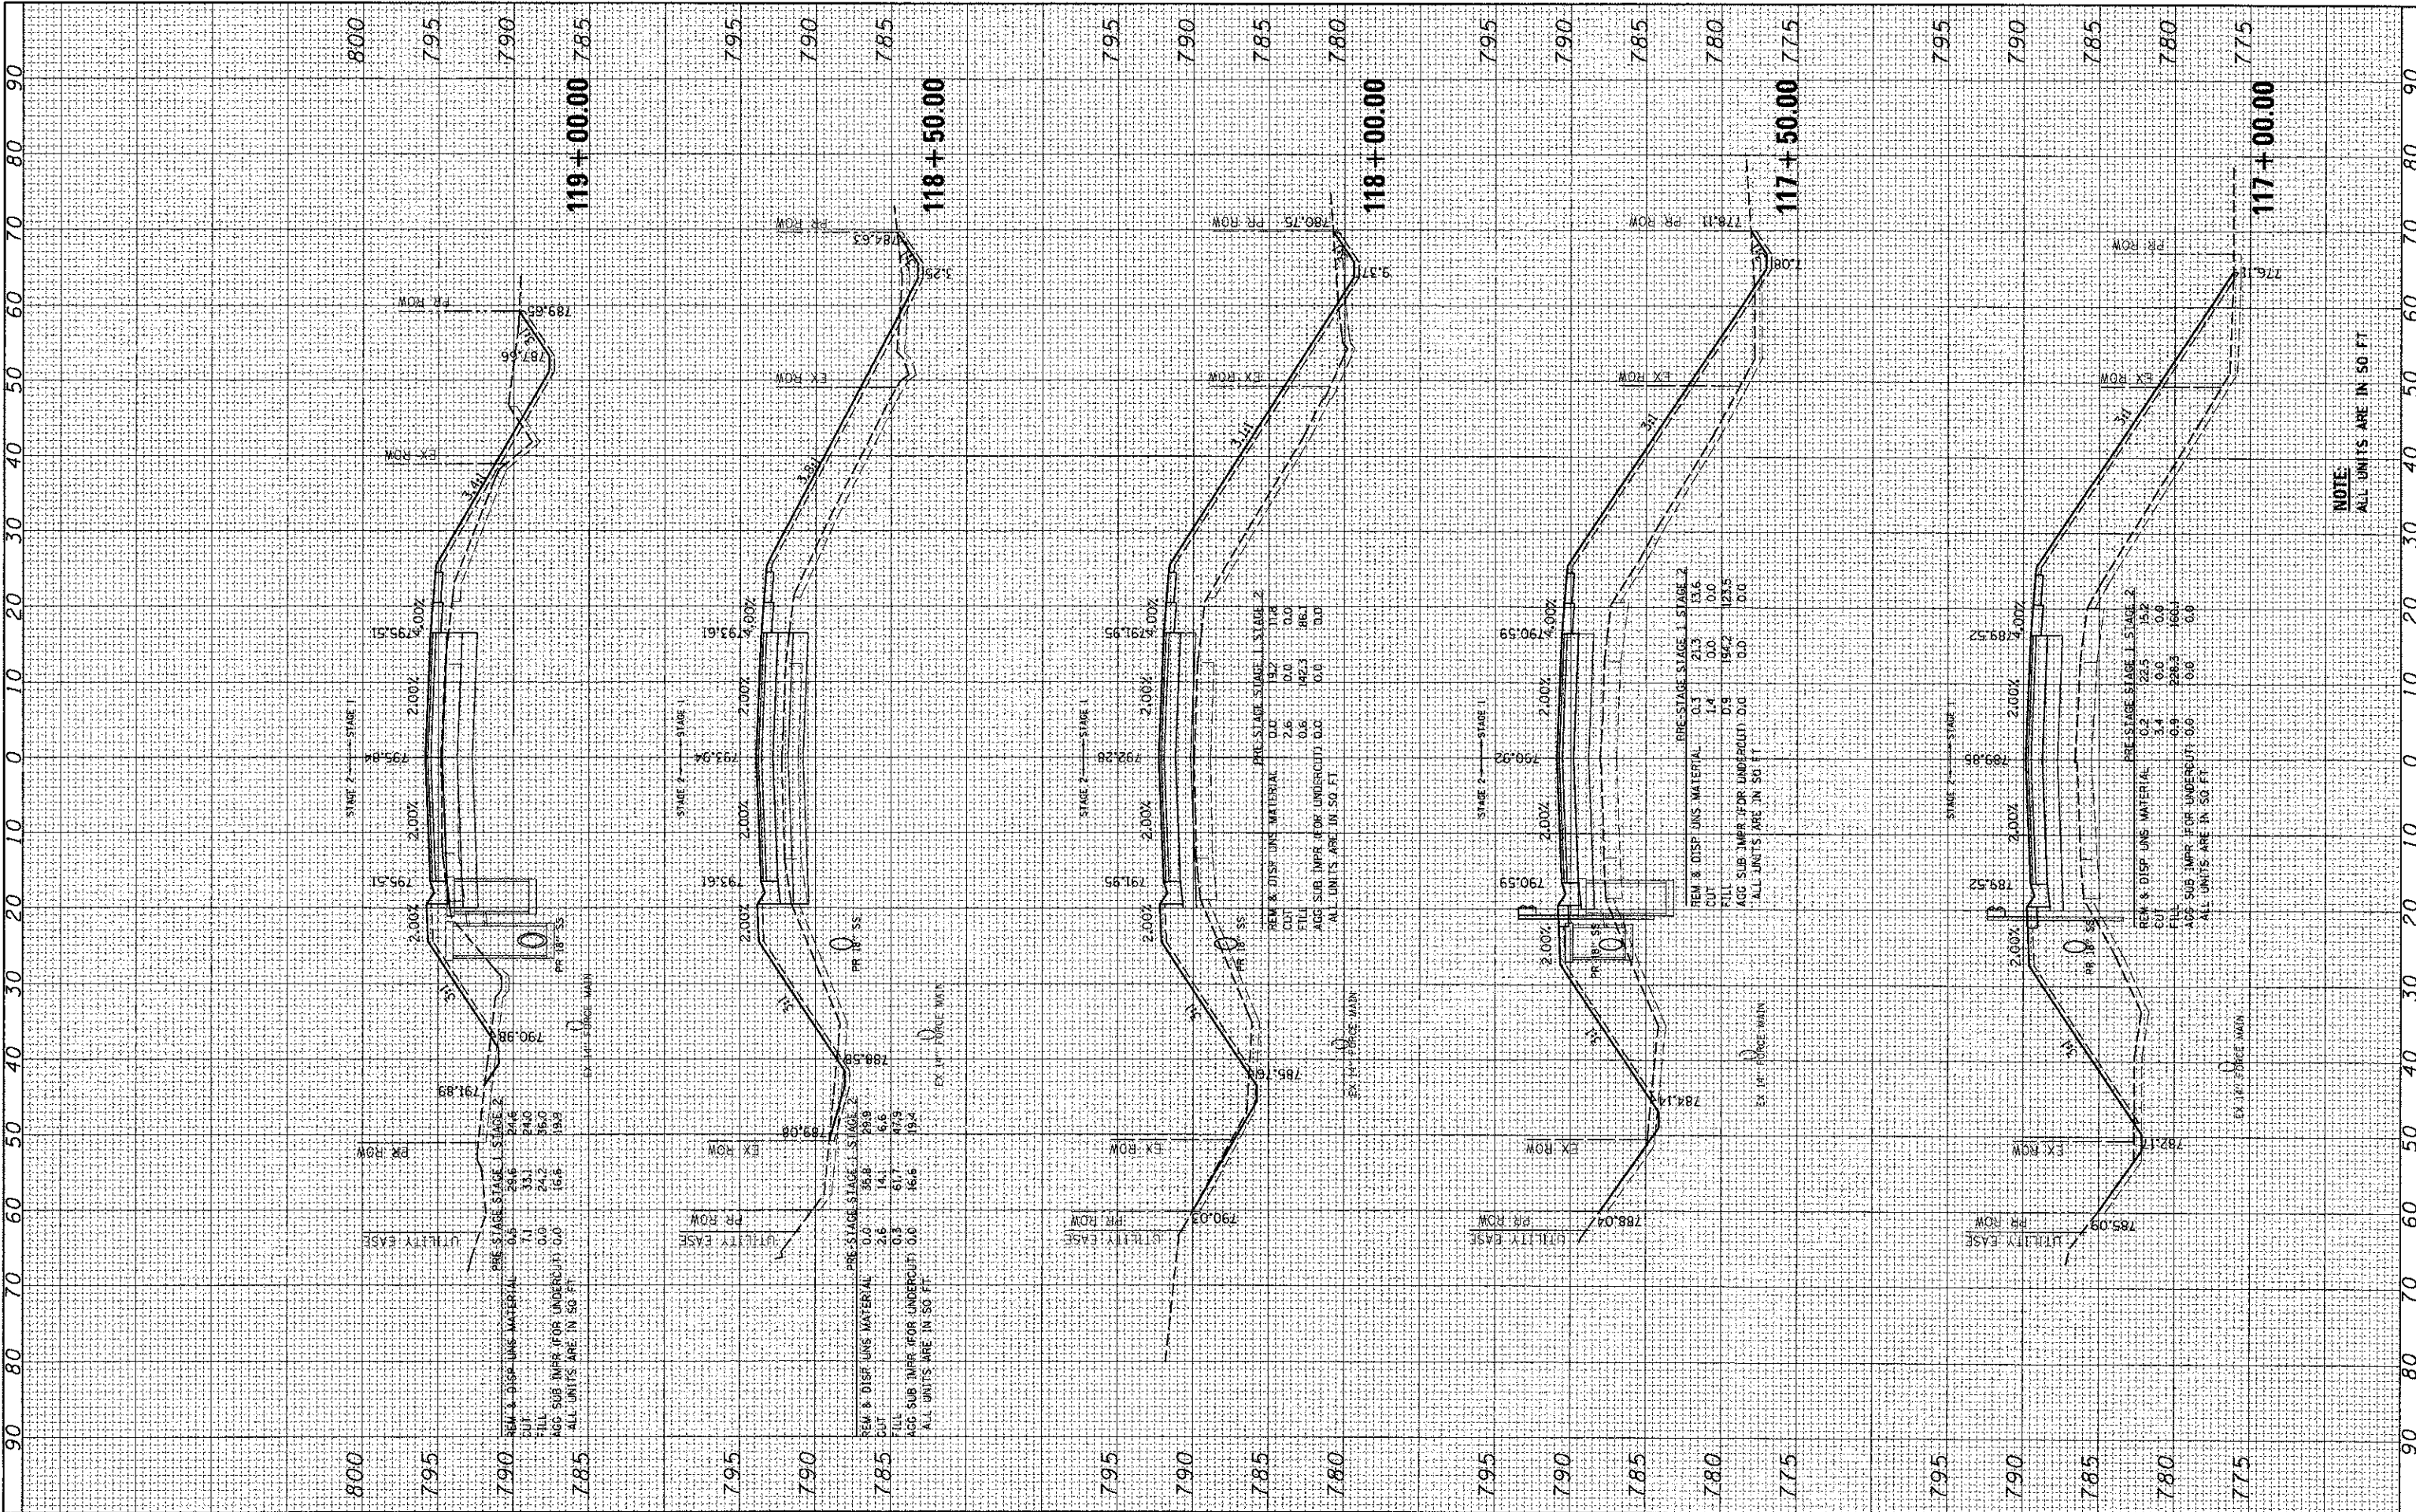

USER NAME	= jastana
DESIGNED	= JRM
DRAWN	= SMP
CHECKED	= TH
PLOT DATE	= 12/19/2012

REVISIONS	-
REVISIONS	-
REVISIONS	-
REVISIONS	-

**MCHENRY COUNTY  
DIVISION OF TRANSPORTATION**

SCALE:	1"=10'
SHEET NO.	8 OF 32 SHEETS
STA.	117+00.00 TO STA. 119+00.00

F.A. RTE.	168	SECTION	05-00314-00-WR	COUNTY	MCHENRY	TOTAL SHEETS	187	SHEET NO.	158
						CONTRACT NO.	63515		
[ILLINOIS] FED. AID PROJECT									

**NOTE:**  
ALL UNITS ARE IN 50 FT