


FINAL SURVEY	SURVEYED	BY	DATE
NOTE BOOK	PLOTTED		
AREAS CHECKED	TEMPLATE		
	AREAS CHECKED		

ORIGINAL SURVEY	SURVEYED	BY	DATE
NOTE BOOK	PLOTTED		
AREAS CHECKED	TEMPLATE		
	AREAS CHECKED		

COMPANY NAME: HRGreen.com
 PROJECT CONTRACT: 05-00314-00-WR
 CLIENT: MCHENRY COUNTY
 DATE PLOTTED: 12/19/2012 4:11:37 PM
 FILE NAME: 060622-PROJ-SURVEYS.dgn
 PLOT DRIVER: pdf.plt, no_bv640.ctb
 PEN TABLE: Standard-Trans.tbl

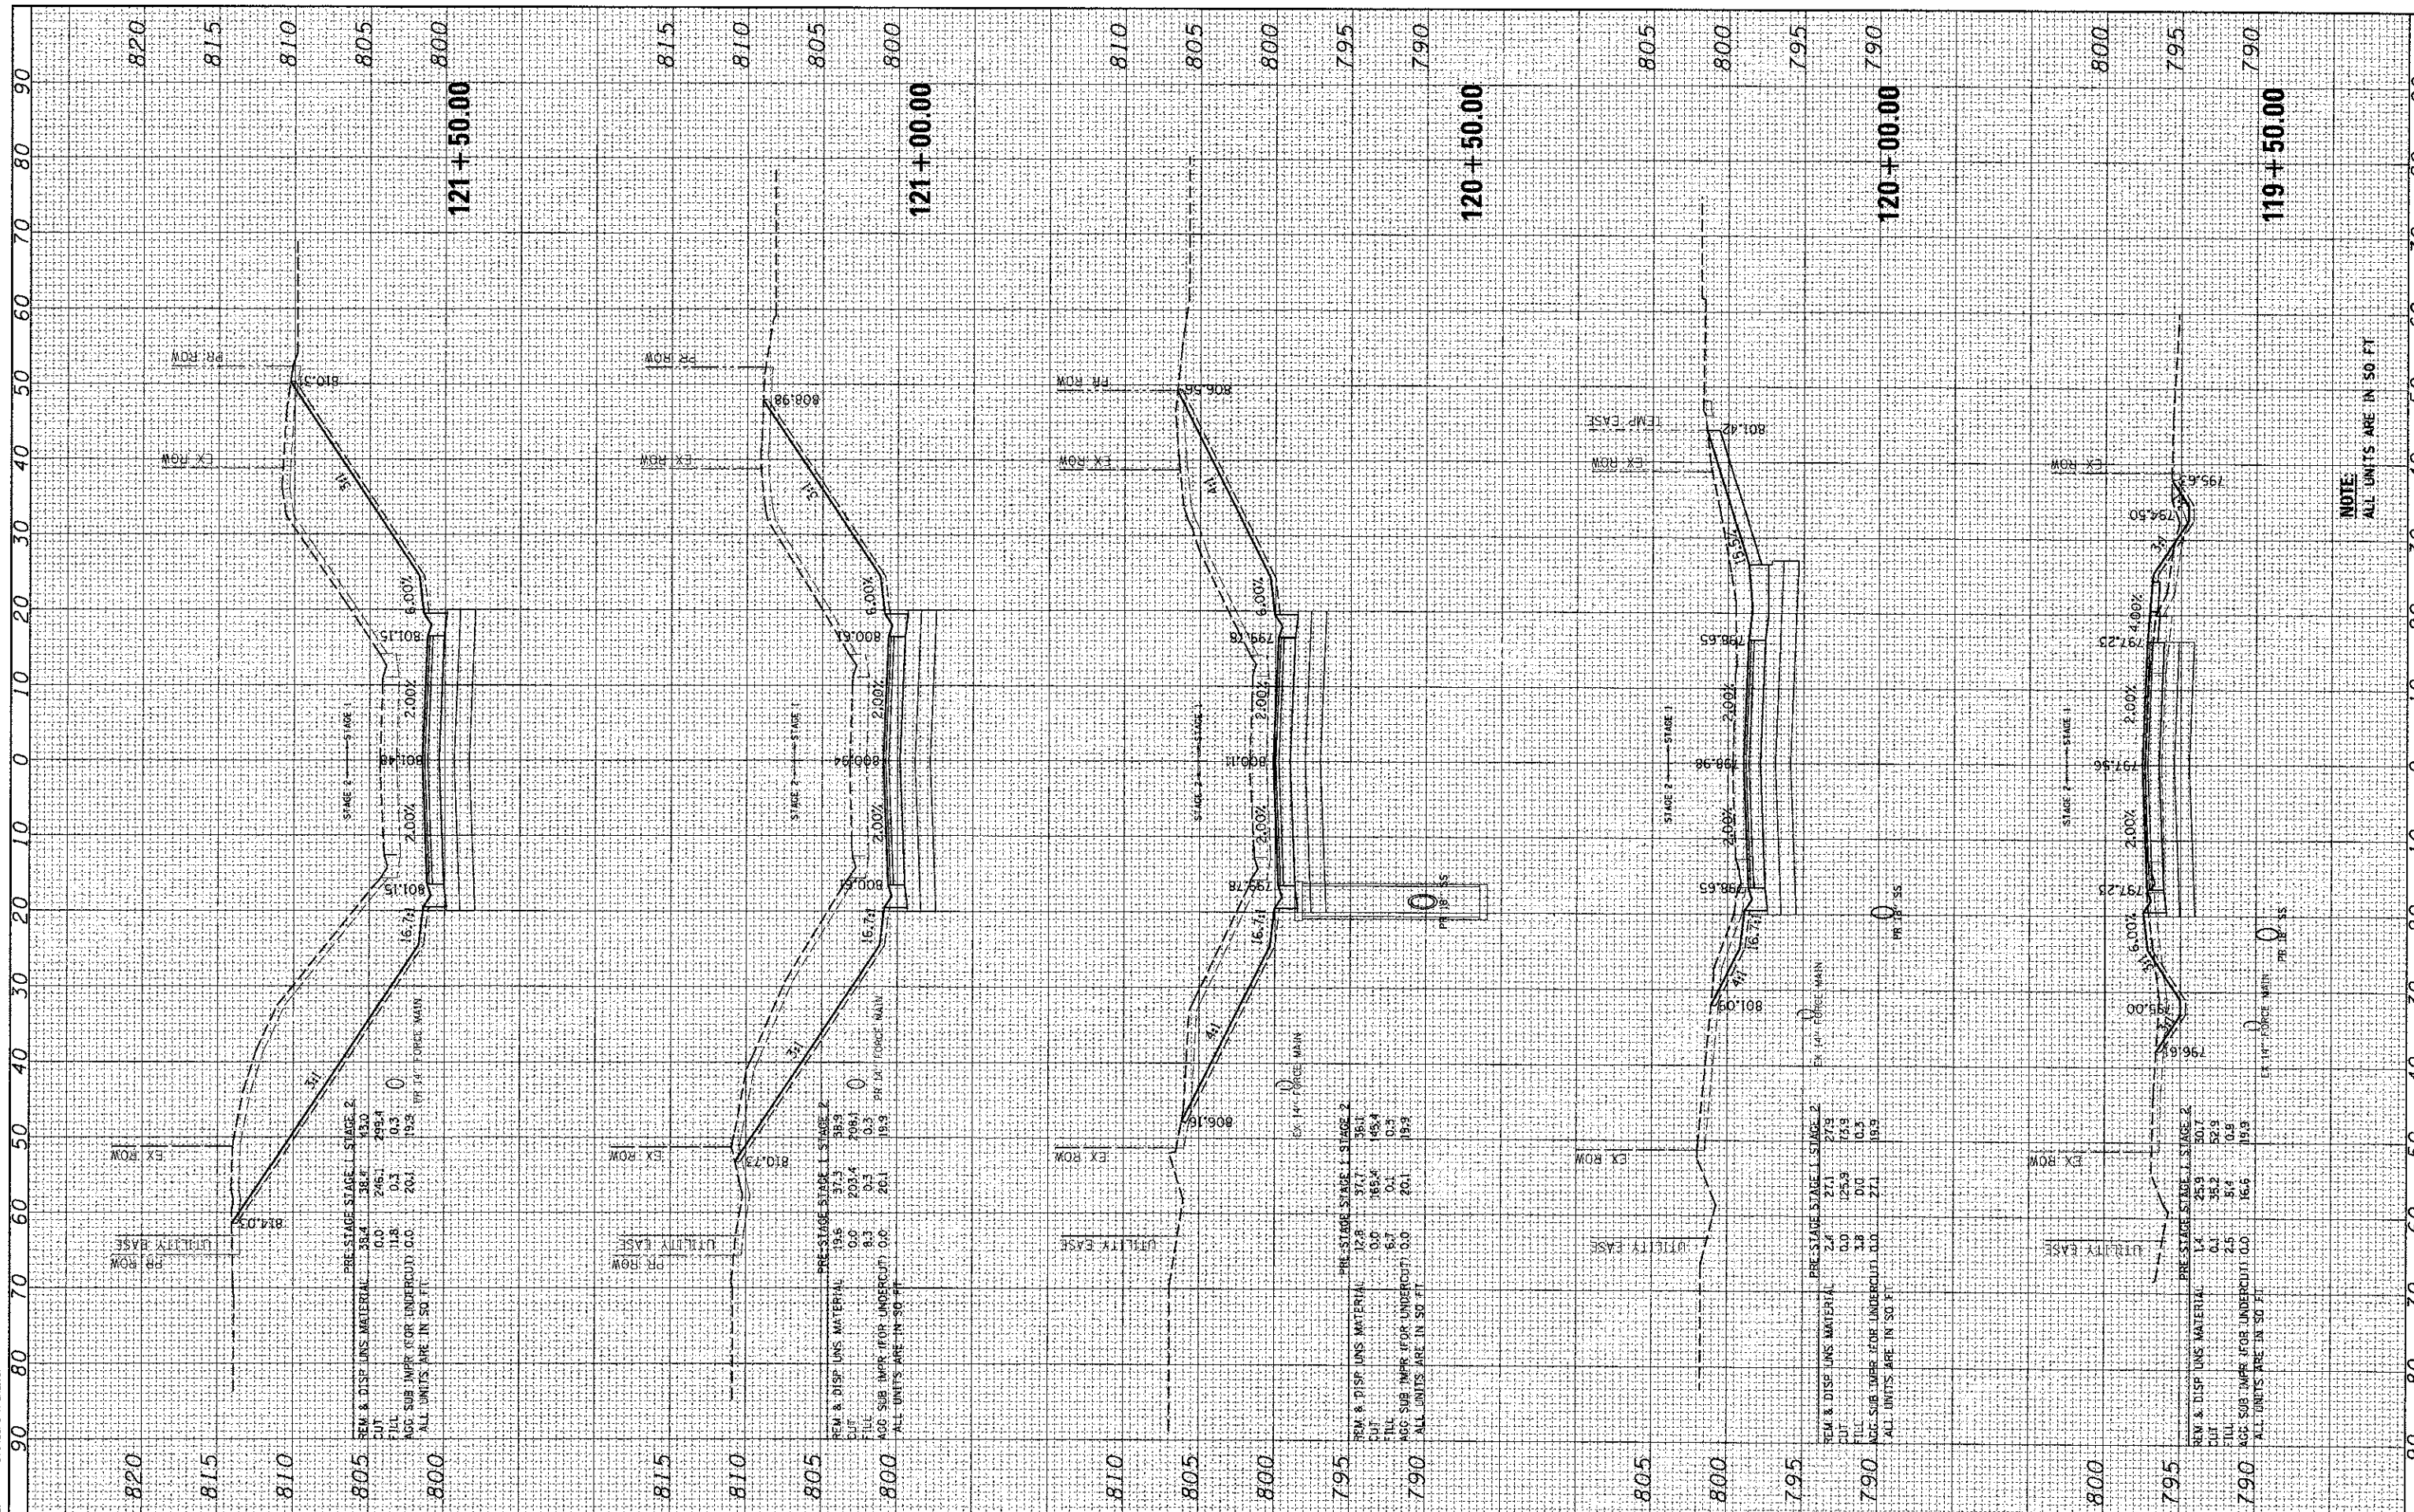

USER NAME = jattana
 PLOT SCALE = 1"=10'
 PLOT DATE = 12/19/2012

DESIGNED - JRM
 DRAWN - SMP
 CHECKED - TH
 DATE - 12/19/12

REVISED -
 REVISED -
 REVISED -
 REVISED -

**MCHENRY COUNTY
 DIVISION OF TRANSPORTATION**

**CROSS SECTIONS
 JOHNSBURG ROAD**
 SCALE: 1"=10' | SHEET NO. 9 OF 32 SHEETS | STA. 119+50.00 TO STA. 121+50.00

F.A. RTE.	SECTION	COUNTY	TOTAL SHEETS	SHEET NO.
168	05-00314-00-WR	MCHENRY	187	159
			CONTRACT NO.	63515
ILLINOIS FED. AID PROJECT				

NOTE
 ALL UNITS ARE IN 50 FT