


FINAL SURVEY NO.	SURVEY DATED	BY	DATE

ORIGINAL SURVEY NO.	SURVEY DATED	BY	DATE

COMPANY NAME: HRCGreen.com
 CLIENT CONTACT: J. Jettens
 DATE PLOTTED: 12/19/2012 4:11:43 PM
 FILE NAME: 080622-PK35-CROSS-SECTION.dwg
 PLOT DRIVER: pdf_writer
 PEN TABLE:

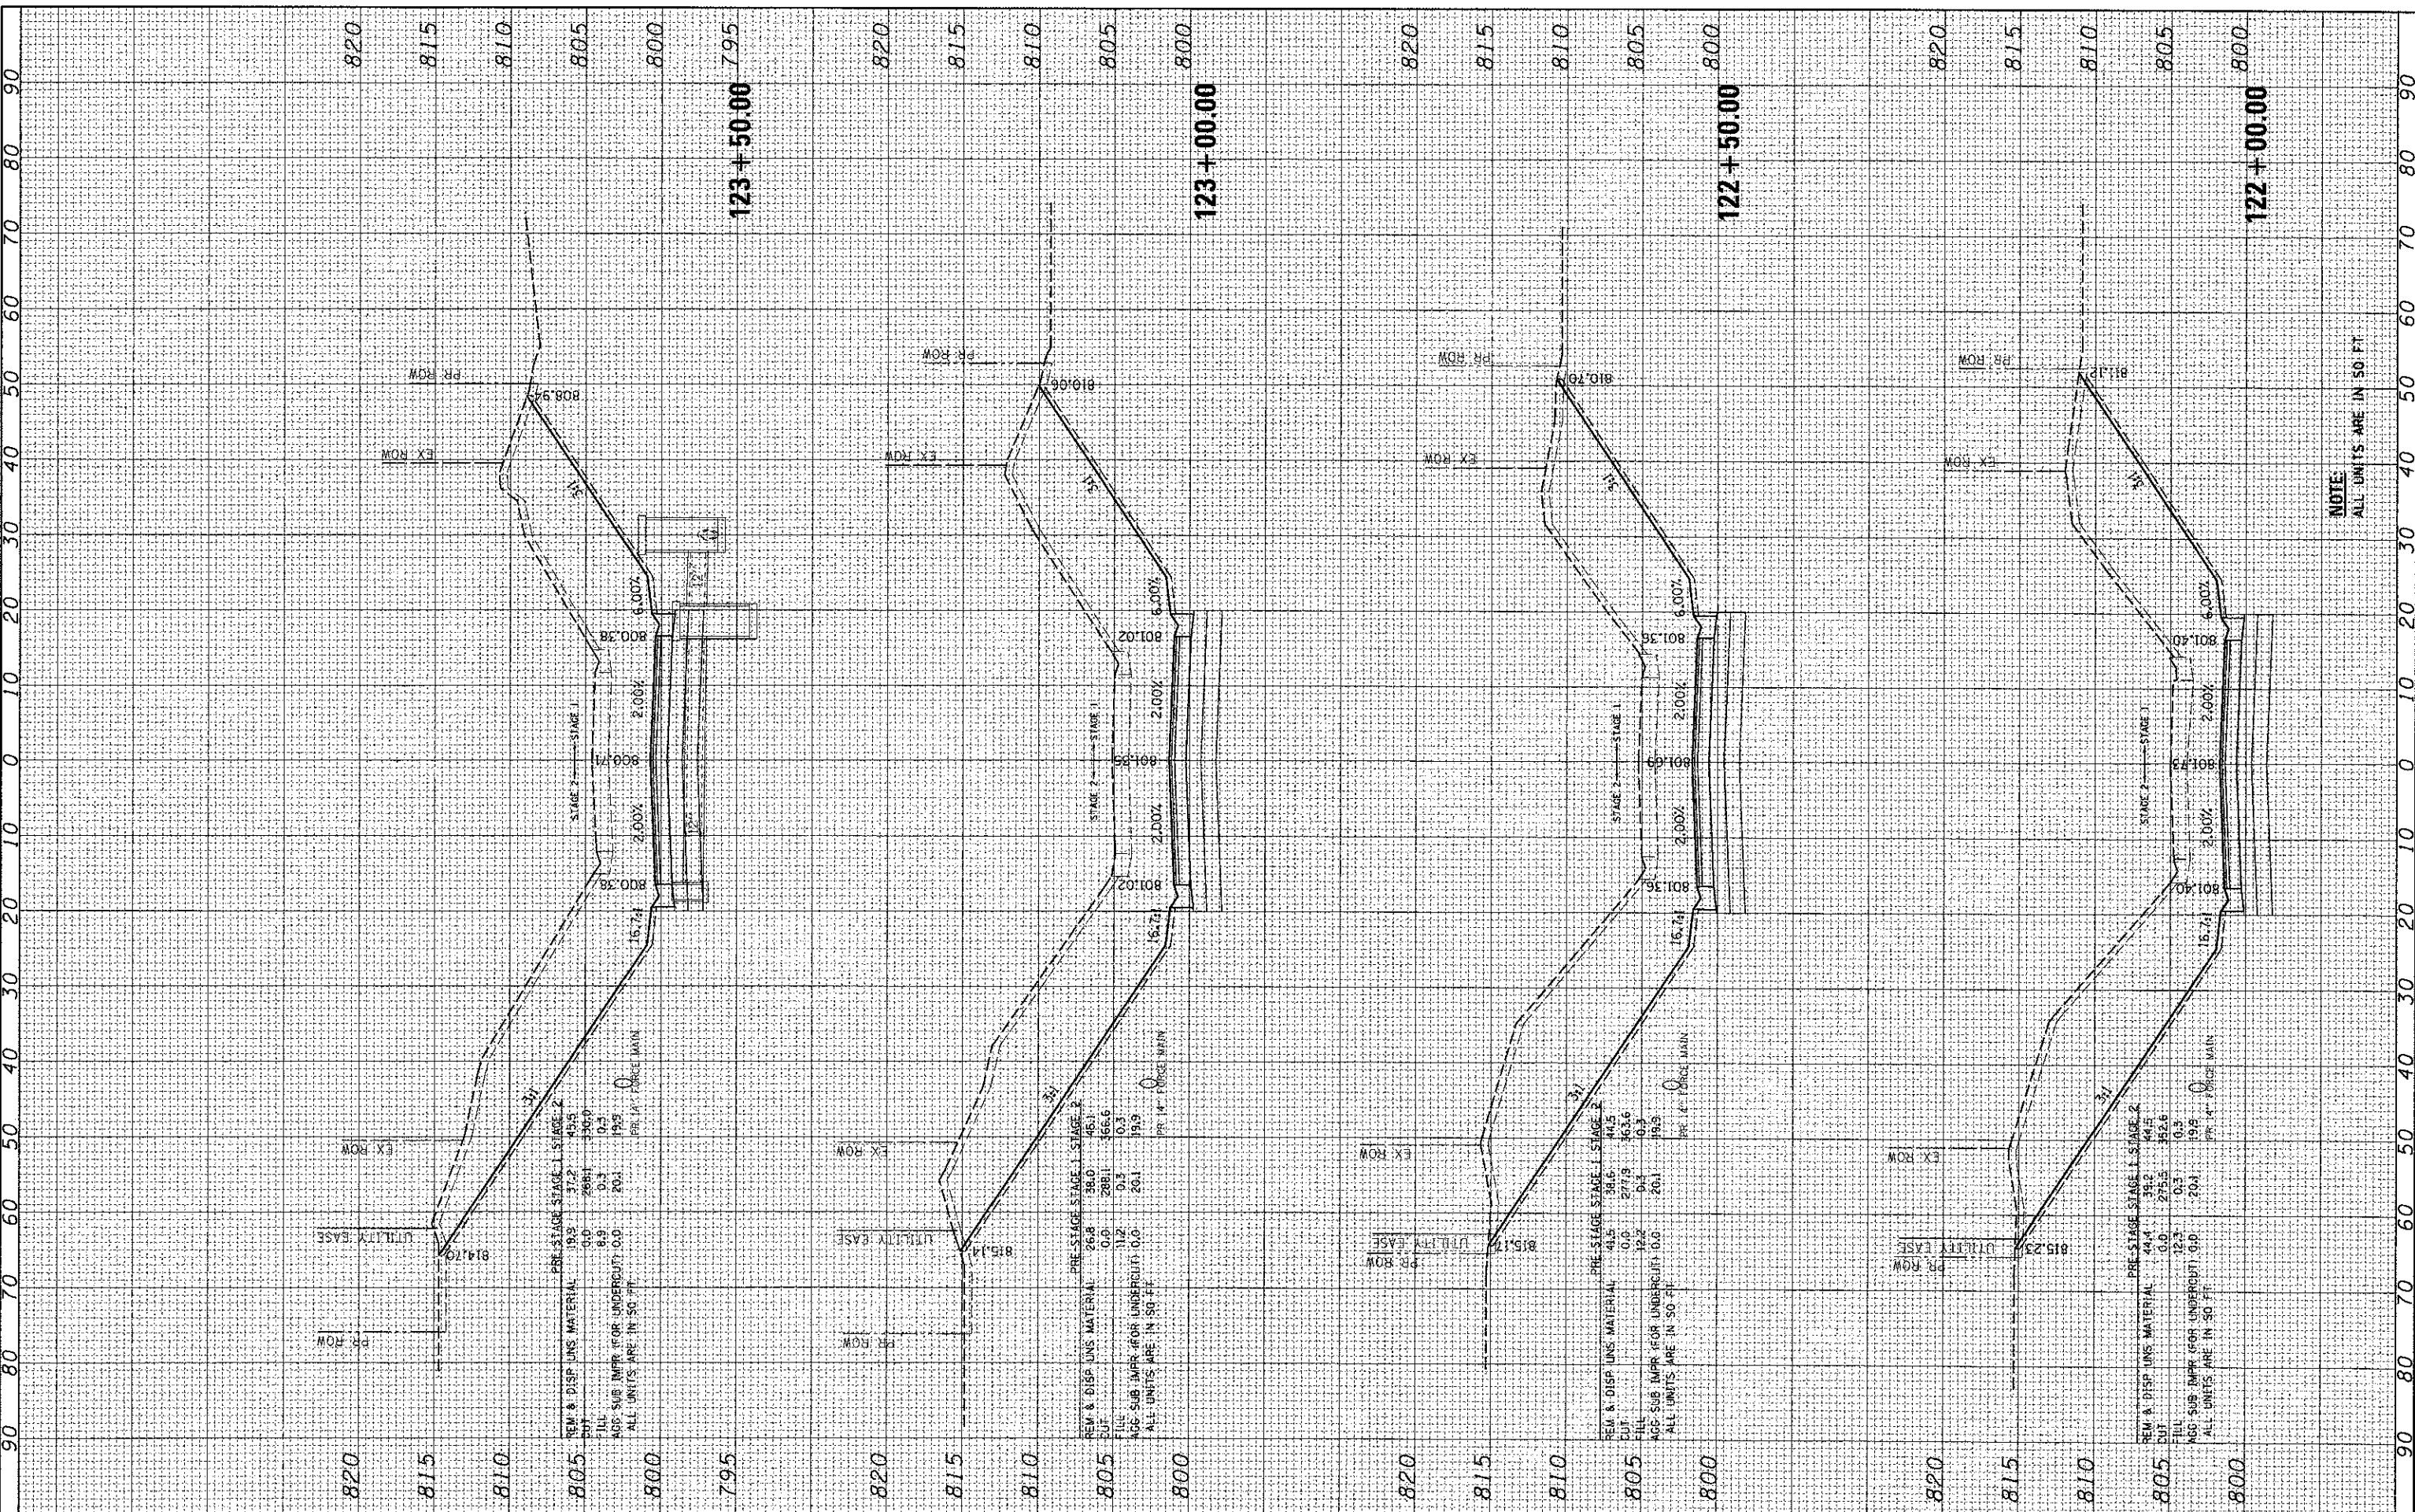

NOTE:
 ALL UNITS ARE IN 50 FT

USER NAME = jettens
 PLOT SCALE = 1"=10'
 PLOT DATE = 12/19/2012

DESIGNED	-	JRM	REVISED	-
DRAWN	-	SMP	REVISED	-
CHECKED	-	TH	REVISED	-
DATE	-	12/19/12	REVISED	-

MCHENRY COUNTY
DIVISION OF TRANSPORTATION

CROSS SECTIONS
JOHNSBURG ROAD

SCALE: 1"=10' SHEET NO. 10 OF 32 SHEETS STA. 122+00.00 TO STA. 123+50.00

F.A. RTE.	SECTION	COUNTY	TOTAL SHEETS	SHEET NO.
168	05-00314-00-WR	MCHENRY	187	160
				CONTRACT NO. 63515

ILLINOIS FED. AID PROJECT