


FINISHED SURVEY	BY	DATE
PLOTTED		
TEMPLATE		
NOTE BOOK		
AREAS CHECKED		
NO.		

ORIGINAL SURVEY	BY	DATE
PLOTTED		
TEMPLATE		
NOTE BOOK		
AREAS CHECKED		
NO.		

COMPANY NAME: HRGreen.com  
 PROJECT CONTACT: J. Jettone  
 CLIENT: MCHENRY COUNTY  
 FILE NAME: 050314-00-WR.dwg  
 PLOT DRIVER: acadplot  
 PEN TABLE: standard.ctb

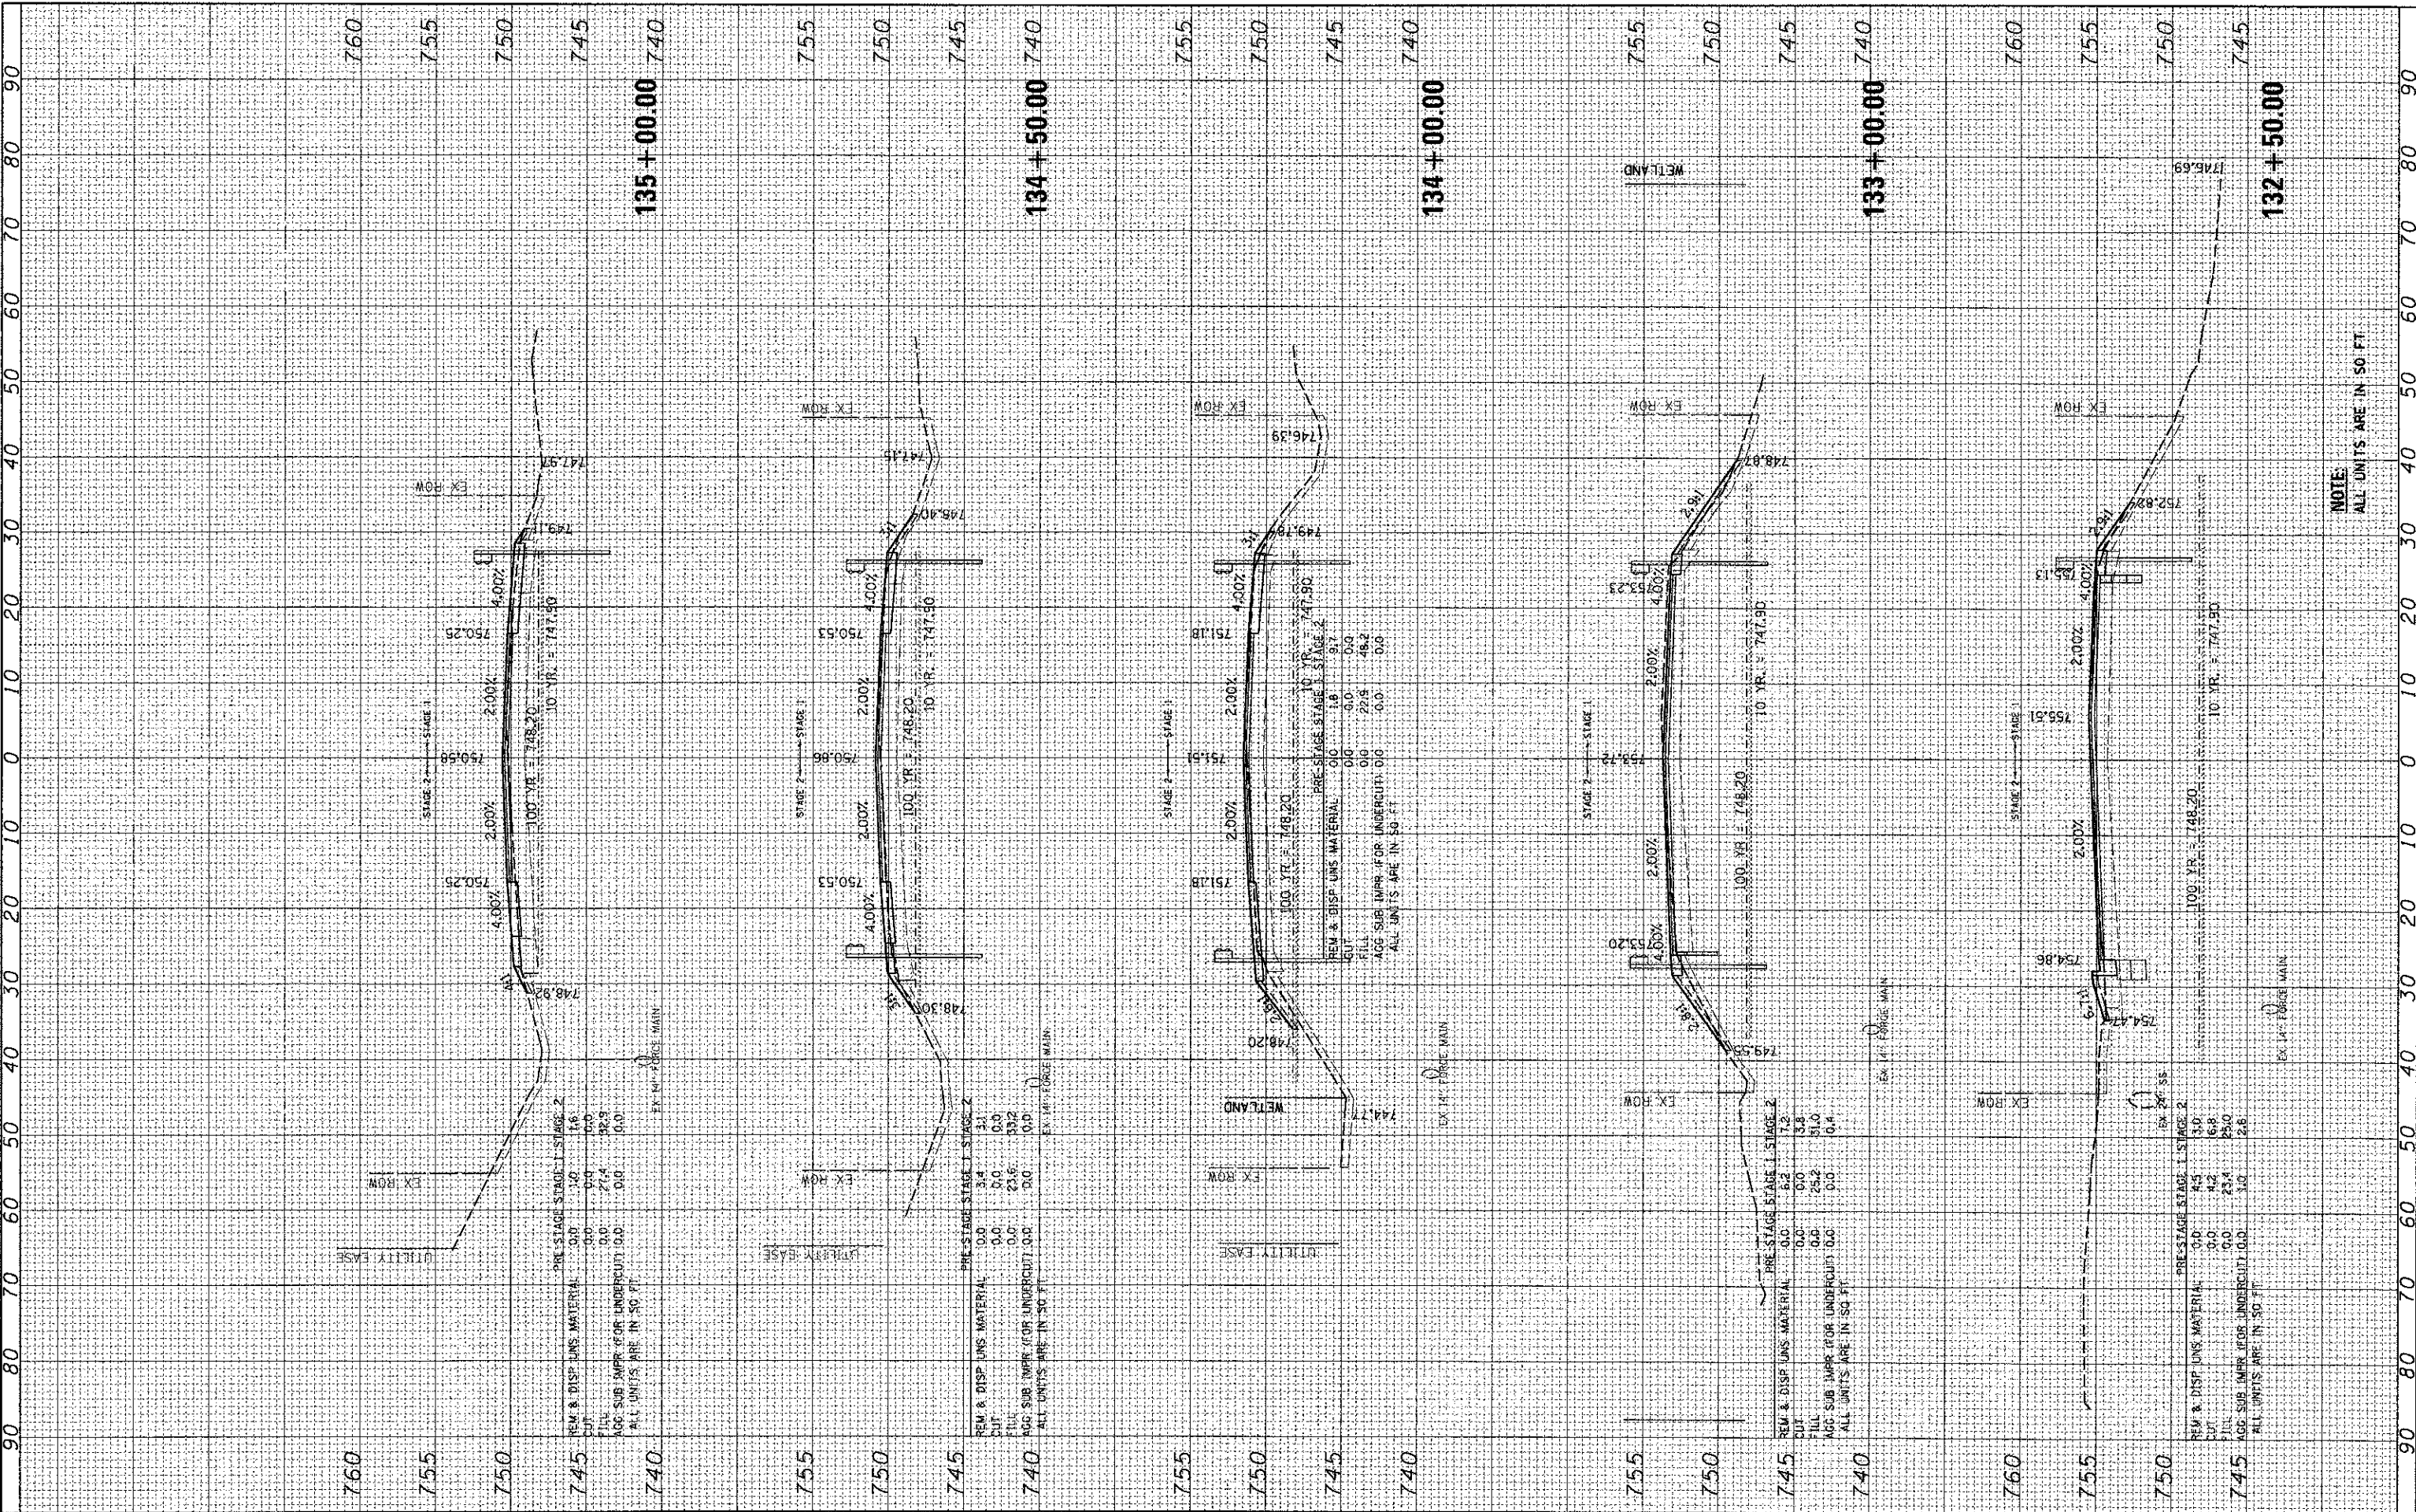

DESIGNED	-	JRM
DRAWN	-	SMP
CHECKED	-	TH
DATE	-	12/19/12

USER NAME = jettone  
 PLOT SCALE = 1"=10'  
 PLOT DATE = 12/19/2012

REVISIONS	
REVISIONS	
REVISIONS	
REVISIONS	

**MCHENRY COUNTY  
 DIVISION OF TRANSPORTATION**

**CROSS SECTIONS  
 JOHNSBURG ROAD**

SCALE: 1"=10'    SHEET NO. 15 OF 32 SHEETS    STA. 132+50.00 TO STA. 135+00.00

F.A. RTE.	SECTION	COUNTY	TOTAL SHEETS	SHEET NO.
168	05-00314-00-WR	MCHENRY	187	165
				CONTRACT NO. 63515
ILLINOIS FED. AID PROJECT				

NOTE:  
 ALL UNITS ARE IN SQ. FT.