


FINAL SURVEY	SURVEYED	BY	DATE
NOTE BOOK	PLOTTED		
NO.	TEMPLATE		
	AREAS		
	CHECKED		

ORIGINAL SURVEY	SURVEYED	BY	DATE
NOTE BOOK	PLOTTED		
NO.	TEMPLATE		
	AREAS		
	CHECKED		

COMPANY NAME: HRGreen.com
 PROJECT CONTACT: #184-011332
 DATE PLOTTED: 12/19/2012 4:23:39 PM
 FILE NAME: 080624-PRX580016.dwg
 PLOT DRIVER: pldrv_low_res.dwt
 PEN TABLE: #184-011332

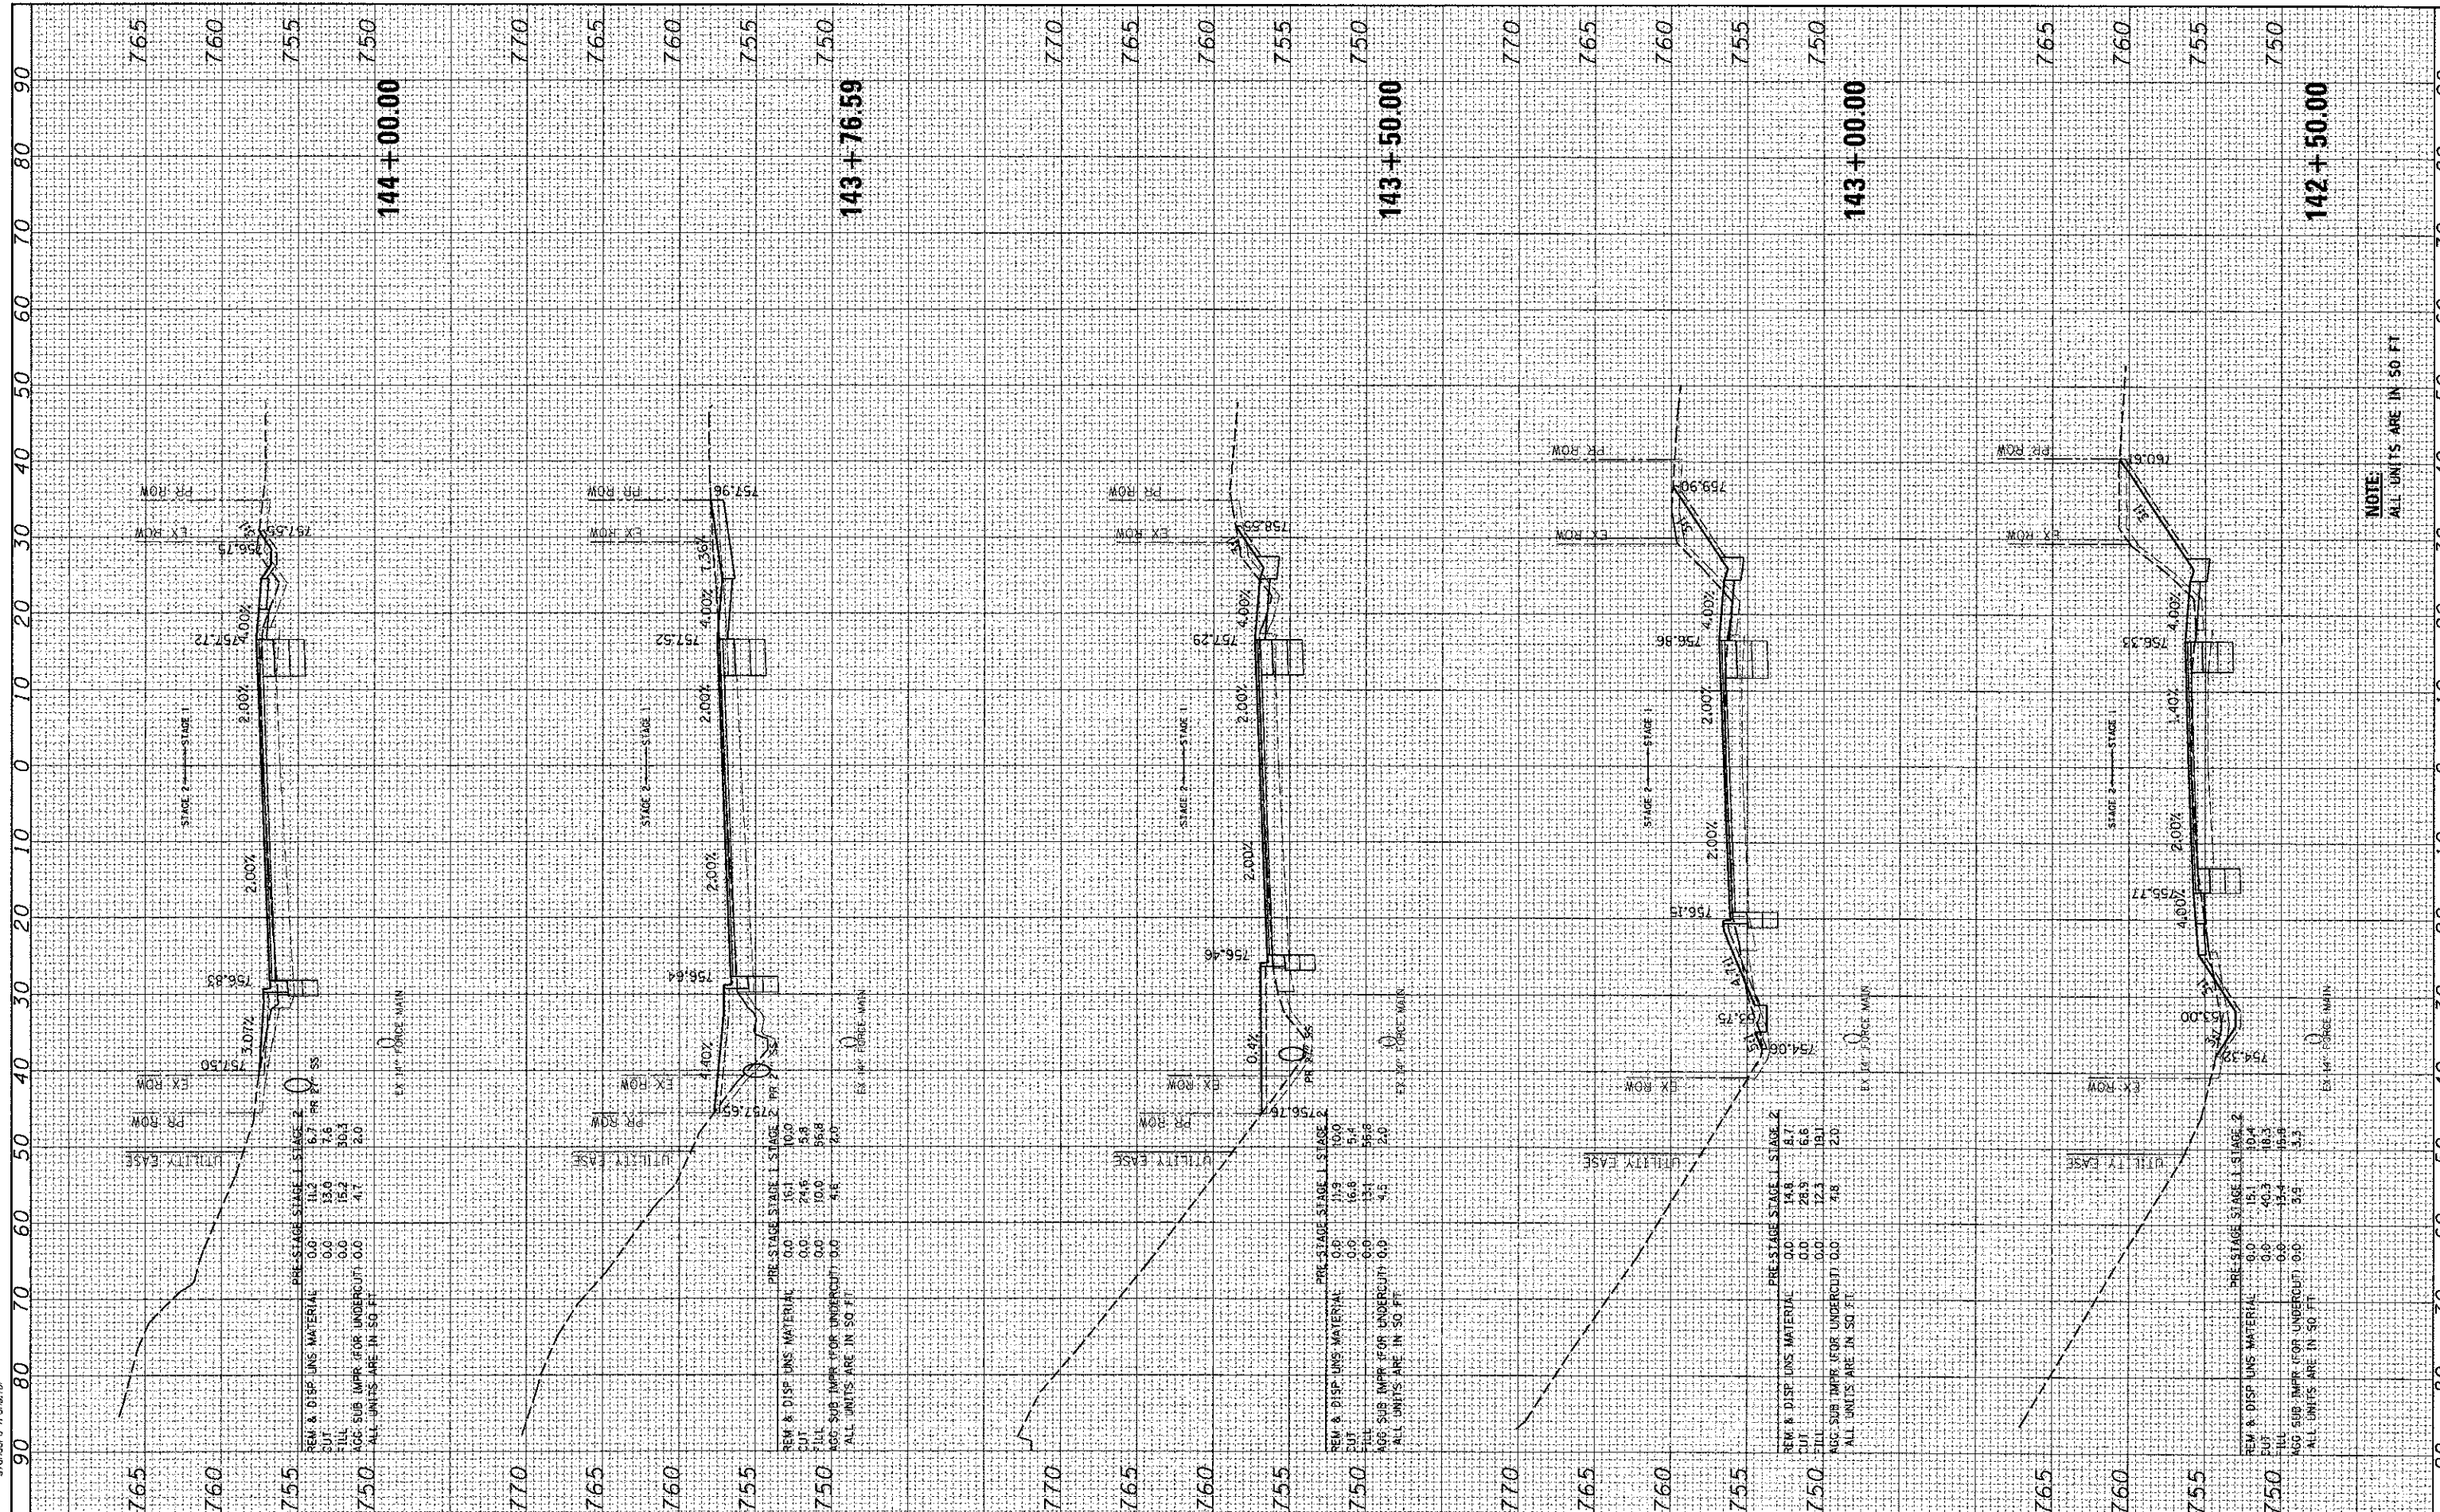

USER NAME	= jettara
DESIGNED	- JRM
DRAWN	- SMP
CHECKED	- TH
DATE	- 12/19/12

REVISIONS	
REVISED	-
REVISED	-
REVISED	-
REVISED	-

REVISIONS	
REVISED	-
REVISED	-
REVISED	-
REVISED	-

**MCHENRY COUNTY
DIVISION OF TRANSPORTATION**

**CROSS SECTIONS
JOHNSBURG ROAD**

SCALE: 1"=10' SHEET NO. 19 OF 32 SHEETS STA. 142+50.00 TO STA. 144+00.00

F.A. RTE.	SECTION	COUNTY	TOTAL SHEETS	SHEET NO.
168	05-00314-00-WR	MCHENRY	187	169
CONTRACT NO.			63515	
ILLINOIS FED. AID PROJECT				

NOTE:
ALL UNITS ARE IN 50 FT