


COMPANY NAME: HRGreen.com
 PROJECT CONTACTS:
 CLIENT: 12/19/2012 4:35:17 PM
 DATE PLOT: 08/22/15
 FILE NAME: 05-00314-00-WR
 PLOT DRIVER: pcf_bv_no_investing
 PEN TABLE: standard.ctb

ORIGINAL SURVEY	BY	DATE
SURVEY		
NOTE BOOK		
AREAS CHECKED		
NO.		

FINAL SURVEY	BY	DATE
SURVEY		
NOTE BOOK		
AREAS CHECKED		
NO.		

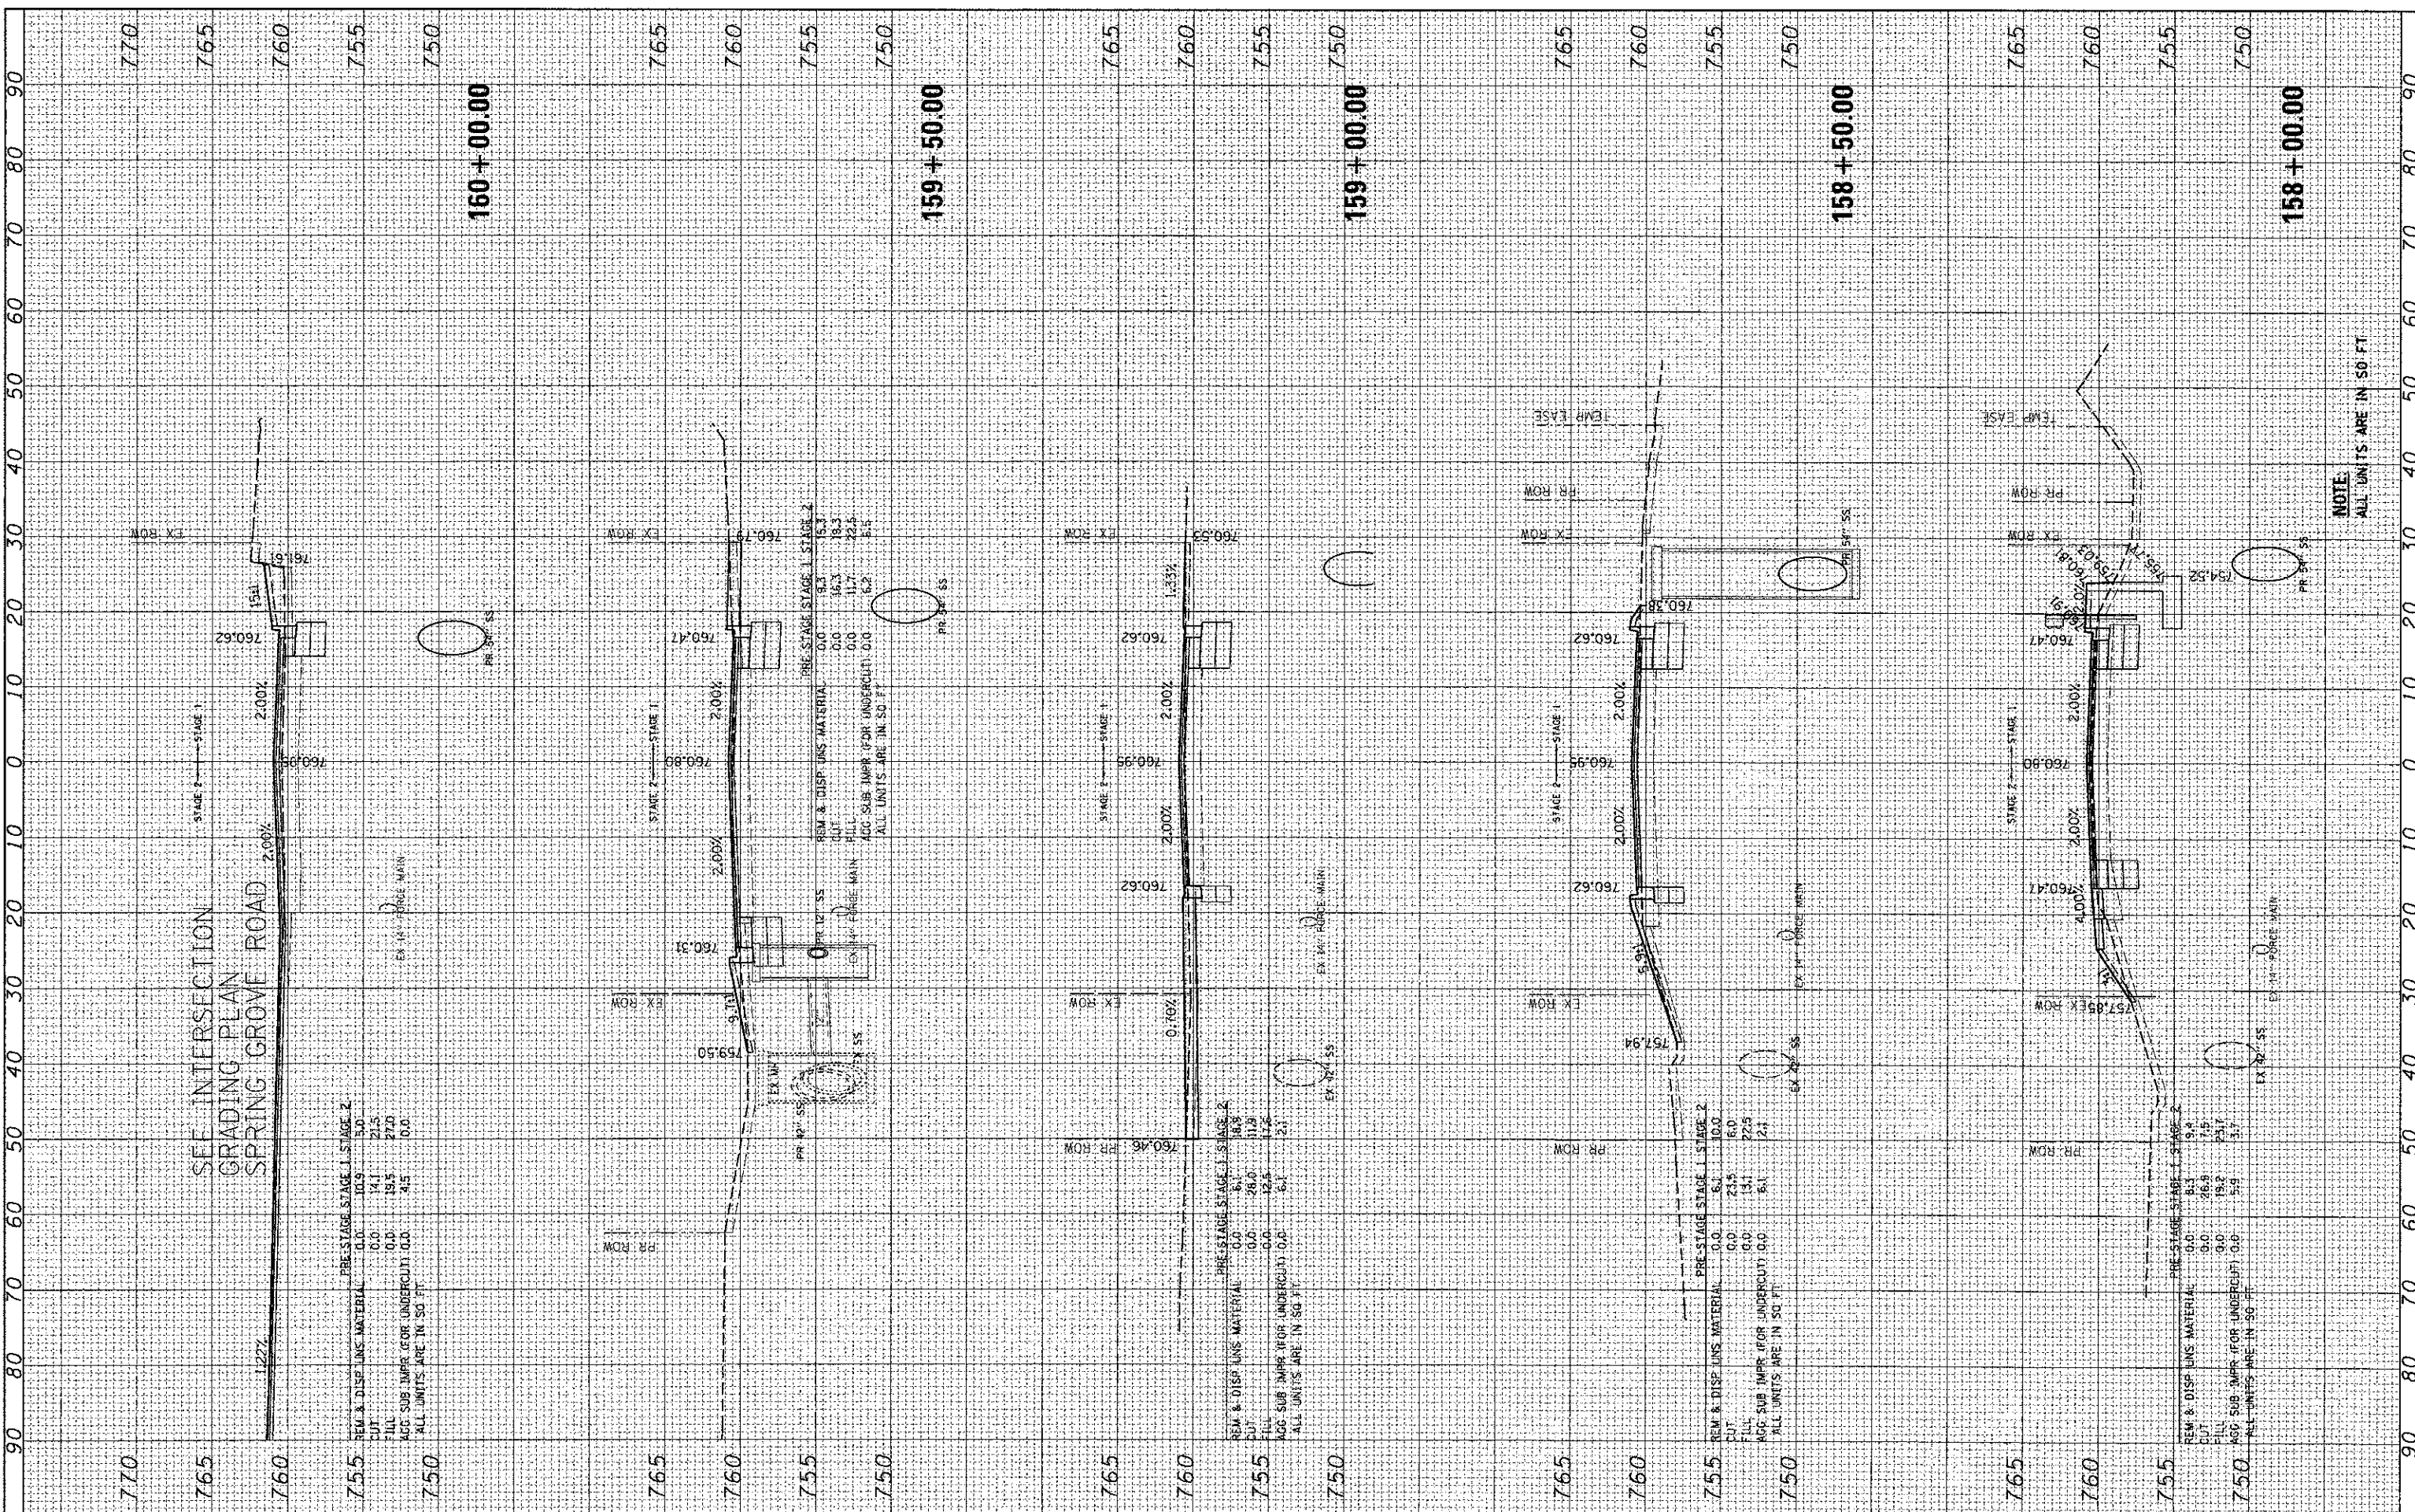

NOTE:
 ALL UNITS ARE IN 50 FT

USER NAME	jpattano
DESIGNED	JRM
DRAWN	SMP
CHECKED	TH
DATE	12/19/12
REVISIONS	
REVISED	-
REVISED	-
REVISED	-

SCALE	1"=10'
DATE	12/19/2012

**MCHENRY COUNTY
 DIVISION OF TRANSPORTATION**

**CROSS SECTIONS
 JOHNSBURG ROAD**

SCALE: 1"=10' SHEET NO. 25 OF 32 SHEETS STA. 158+00.00 TO STA. 160+00.00

F.A. RTE.	SECTION	COUNTY	TOTAL SHEETS	SHEET NO.
168	05-00314-00-WR	MCHENRY	187	175
CONTRACT NO. 63515				
ILLINOIS FED. AID PROJECT				