


| | | |
|---------------|----|------|
| FINAL SURVEY | BY | DATE |
| SURVEYED | | |
| PLOTTED | | |
| DATE | | |
| NOTE BOOK | | |
| NO. | | |
| AREAS CHECKED | | |

| | | |
|-----------------|----|------|
| ORIGINAL SURVEY | BY | DATE |
| SURVEYED | | |
| PLOTTED | | |
| DATE | | |
| NOTE BOOK | | |
| NO. | | |
| AREAS CHECKED | | |

COMPANY NAME: HRGreen.com
 PROJECT CONTACT: 12/19/2012 4:32:24 PM
 CLIENT: 080622-PR35pwrts.dgn
 FILE NAME: pcf_dw_no_leveling.ctb
 PLOT DRIVER: standard.ctb
 PEN TABLE: standard.ctb

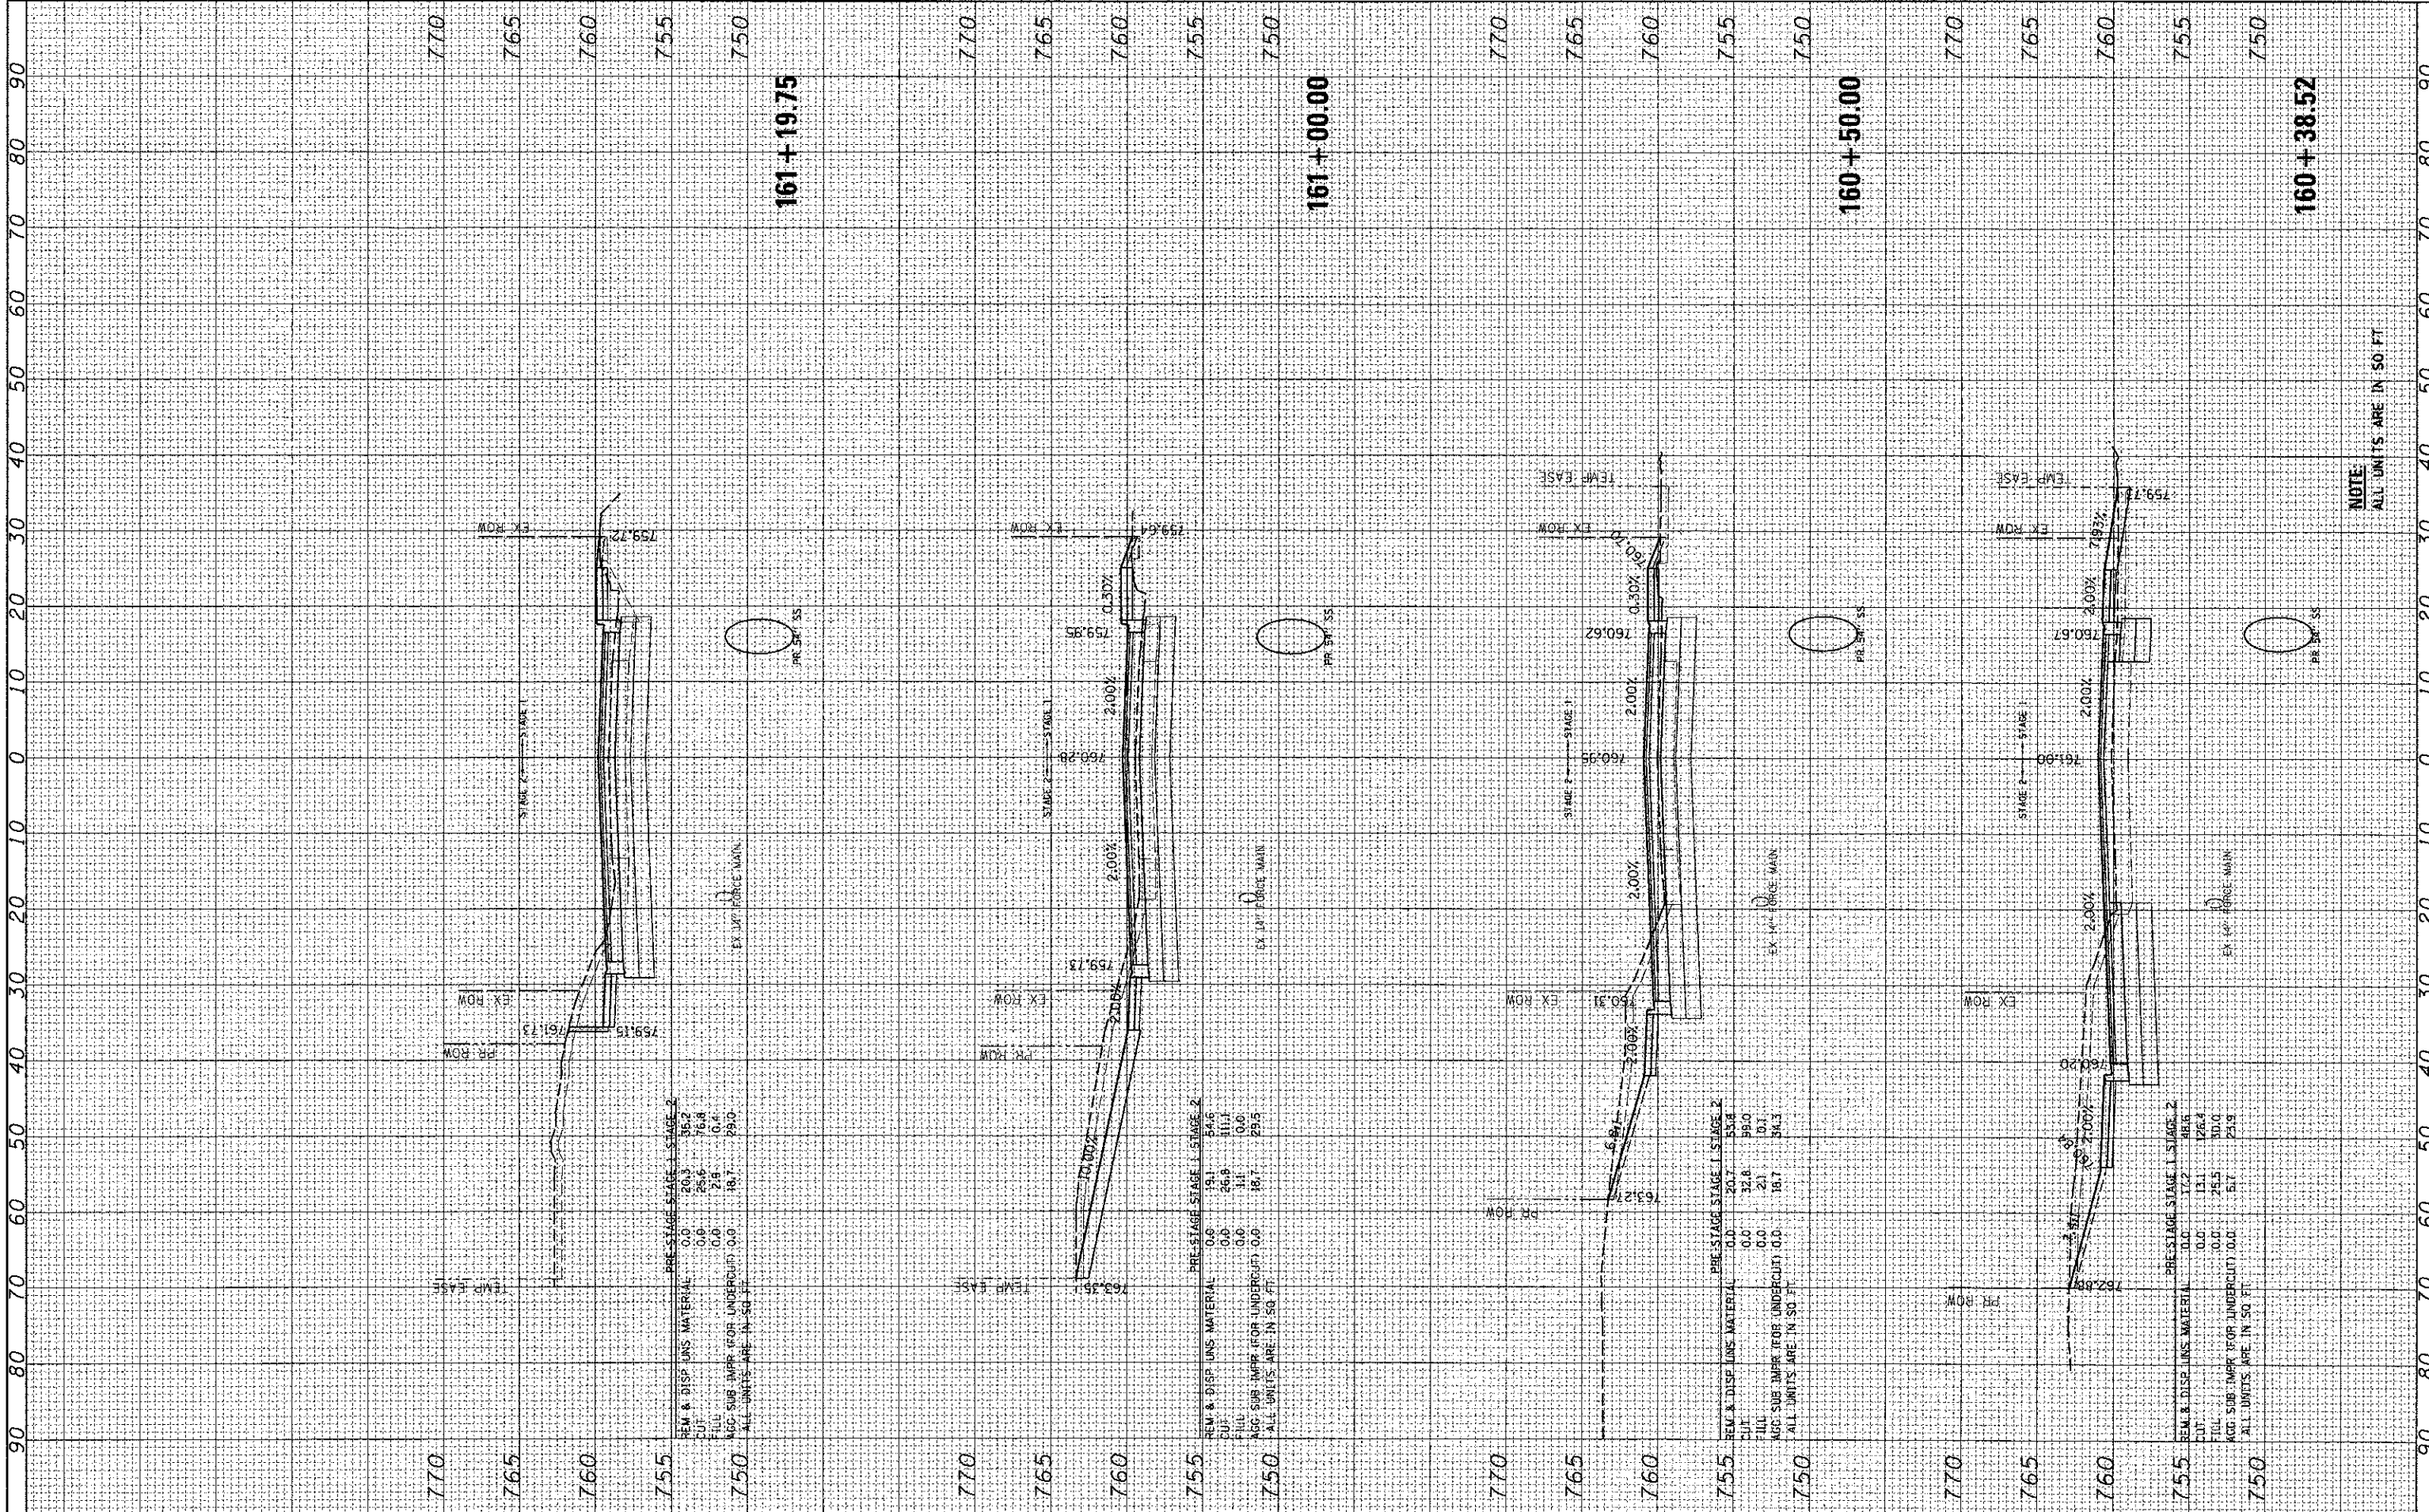

NOTE
ALL UNITS ARE IN SQ. FT.

| | | | | | | | | |
|--|--|--|--|---|---|--|--|---|
| HRGreen.com Illinois Professional Design Firm #184231922 | USER NAME = jattena PLOT SCALE = 1"=10' PLOT DATE = 12/19/2012 | DESIGNED - JRM DRAWN - SMP CHECKED - TH DATE - 12/19/12 | REVISED - REVISED - REVISED - REVISED - | MCHENRY COUNTY DIVISION OF TRANSPORTATION | CROSS SECTIONS JOHNSBURG ROAD | SCALE: 1"=10' SHEET NO. 26 OF 32 SHEETS STA. 160+38.52 TO STA. 161+19.75 | F.A. R.T.E. 168 SECTION 05-00314-00-WR COUNTY MCHENRY CONTRACT NO. 63515 ILLINOIS FED. AID PROJECT | TOTAL SHEETS 187 SHEET NO. 176 CONTRACT NO. 63515 |
|--|--|--|--|---|---|--|--|---|