


FINAL SURVEY	SURVEYED	BY	DATE
NOTE BOOK	PLOTTED		
NO.	TEMPLATE		
	AREAS CHECKED		

ORIGINAL SURVEY	SURVEYED	BY	DATE
NOTE BOOK	PLOTTED		
NO.	TEMPLATE		
	AREAS CHECKED		

COMPANY NAME: HRCGreen.com  
 CLIENT CONTACT: 12/19/2012 4:15:46 PM  
 DATE PLOTTED: 09/02/2012 10:55:00 AM  
 FILE NAME: 167+20.13.dwg  
 PLOT DRIVER: plot.dwg  
 PLOT TABLE: s167+20.13.tbl

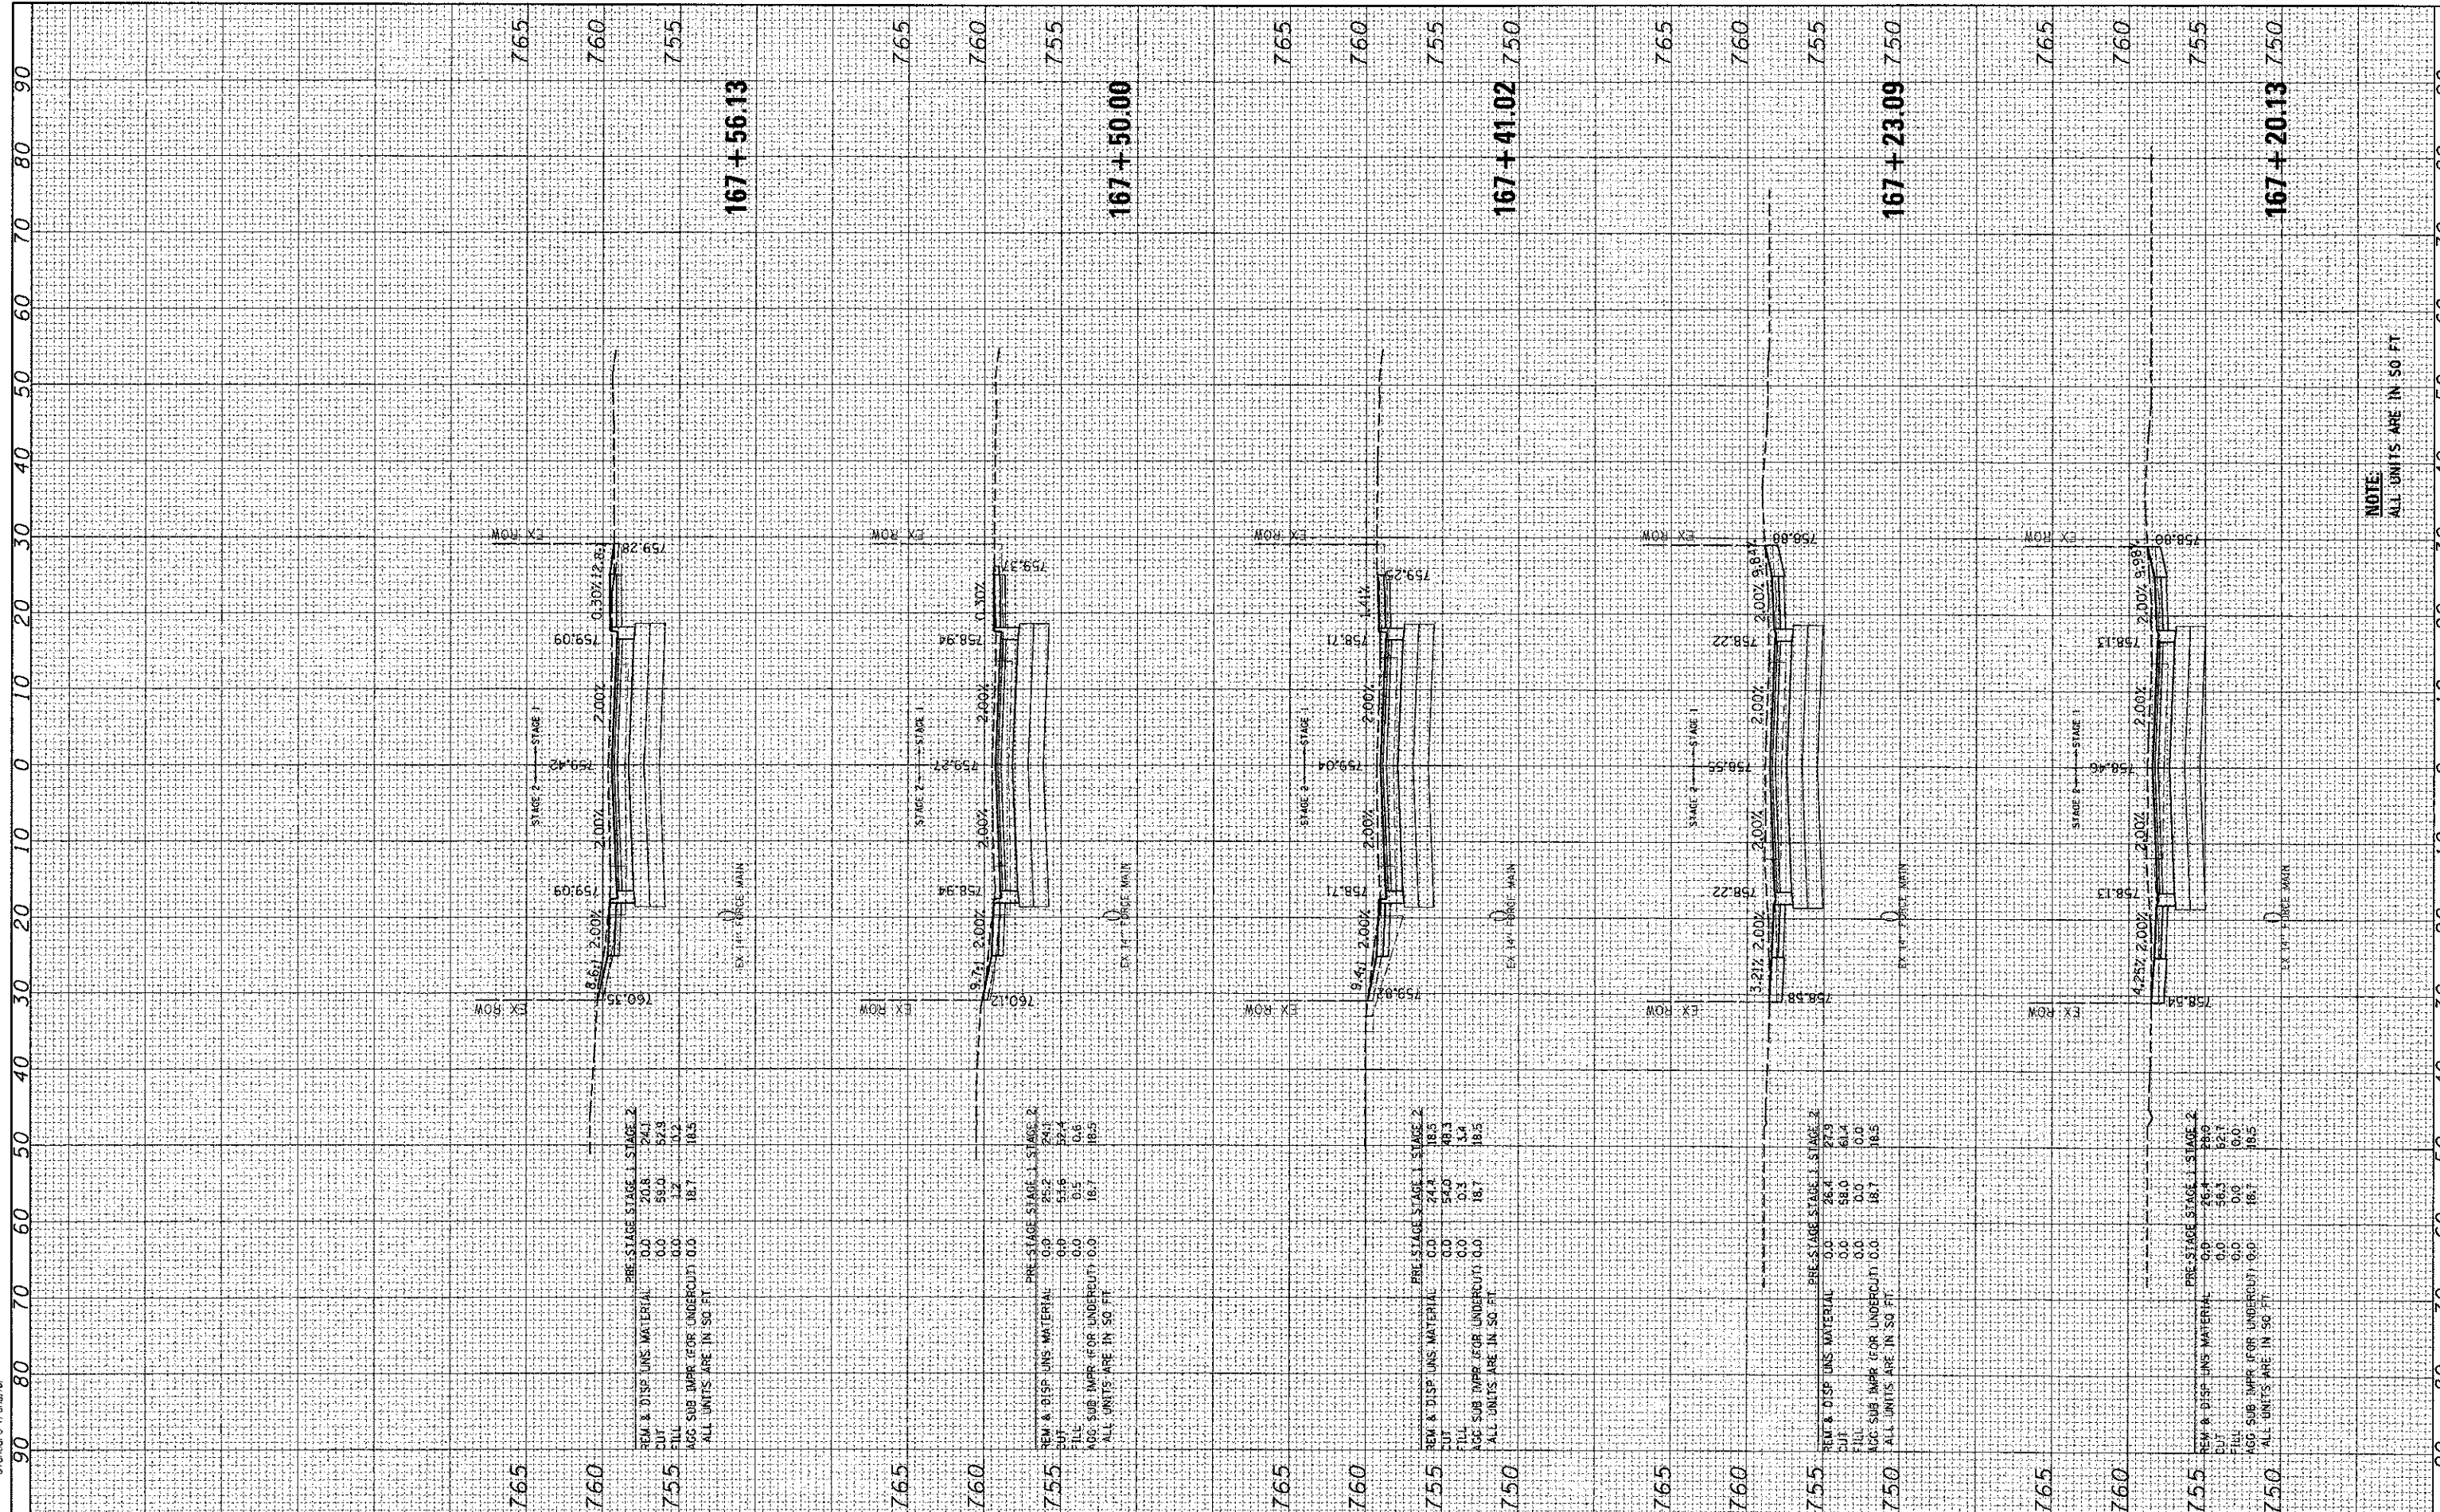

NOTE:  
ALL UNITS ARE IN 50 FT

	USER NAME = jattano	DESIGNED - JRM	REVISED -	<b>MCHENRY COUNTY</b> <b>DIVISION OF TRANSPORTATION</b>	<b>CROSS SECTIONS</b> <b>JOHNSBURG ROAD</b>	SCALE: 1"=10' SHEET NO. 31 OF 32 SHEETS STA. 167+20.13 TO STA. 167+56.13	F.A. RTE. 168	SECTION 05-00314-00-WR	COUNTY MCHENRY	TOTAL SHEETS 187	SHEET NO. 181
	PLOT SCALE = 1"=10' PLOT DATE = 12/19/2012	DRAWN - SMP CHECKED - TH DATE - 12/19/12	REVISED - REVISED - REVISED -								