


COMPANY NAME: HRGreen.com
 PROJECT CONTACT: HRGreen.com
 CLIENT: HRGreen.com
 DATE PLOTTED: 12/19/2012 4:40:22 PM
 FILE NAME: 08062-PPAScheffels.dwg
 PLOT DRIVER: pdf_dwg_plt.exe
 PEN TABLE: standard.ctb

ORIGINAL SURVEY PLOTTED
 SURVEY PLOTTED
 NOTE BOOK AREAS CHECKED

BY: []
 DATE: []
 SURVEYED []
 PLOTTED []
 NOTE BOOK []
 AREAS CHECKED []

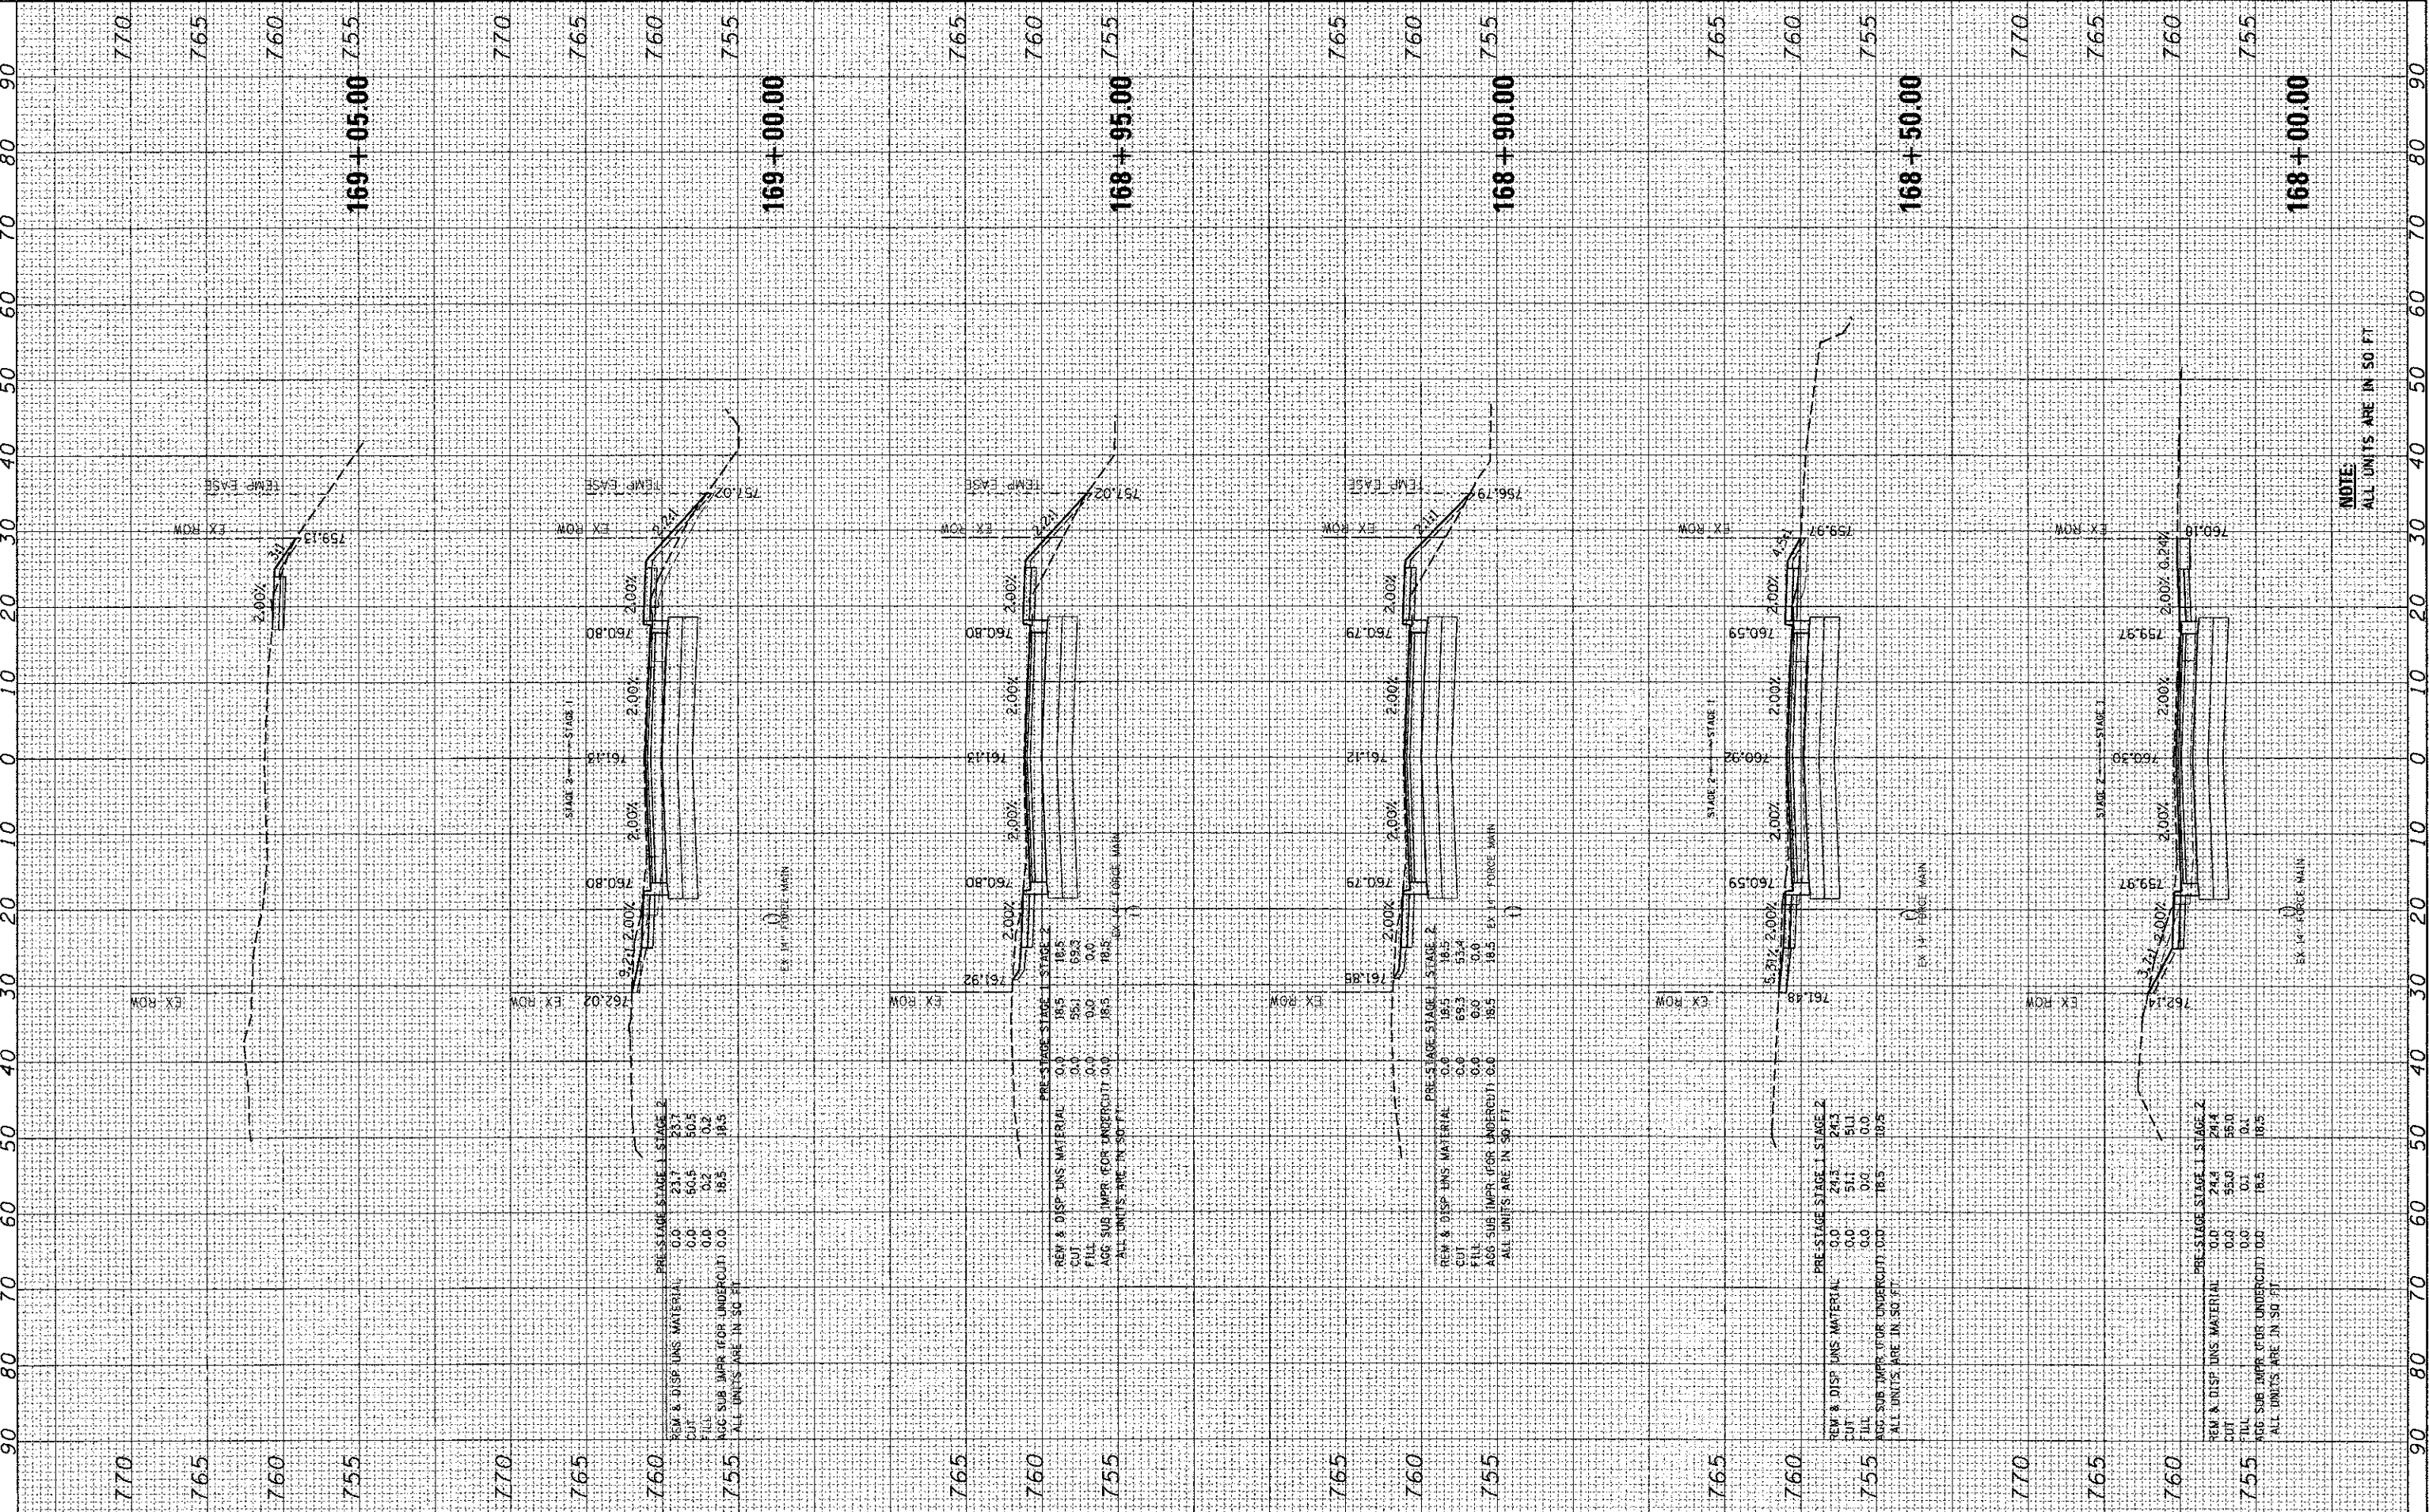

770
765
760
755

169+05.00

770
765
760
755

169+00.00

765
760
755

168+95.00

765
760
755

168+90.00

770
765
760
755

168+50.00

770
765
760
755

NOTE:
ALL UNITS ARE IN SQ FT

| | | |
|---------------------|-----------------|-----------|
| USER NAME = jattana | DESIGNED - JRM | REVISED - |
| DESIGNED - JRM | DRAWN - SMP | REVISED - |
| CHECKED - TH | DATE - 12/19/12 | REVISED - |

| | |
|---|---|
| PRE-STAGE STAGE 1 | PRE-STAGE STAGE 2 |
| REV & DISP LNS MATERIAL 0.0 23.7 23.7 | REV & DISP LNS MATERIAL 0.0 18.5 18.5 |
| CUT 0.0 50.5 50.5 | CUT 0.0 55.1 55.1 |
| FILL 0.0 0.2 0.2 | FILL 0.0 0.0 0.0 |
| AGG SUB IMPR (FOR UNDERCUT) 0.0 18.5 18.5 | AGG SUB IMPR (FOR UNDERCUT) 0.0 18.5 18.5 |
| ALL UNITS ARE IN SQ FT | ALL UNITS ARE IN SQ FT |

| | |
|---|---|
| PRE-STAGE STAGE 1 | PRE-STAGE STAGE 2 |
| REV & DISP LNS MATERIAL 0.0 24.3 24.3 | REV & DISP LNS MATERIAL 0.0 18.5 18.5 |
| CUT 0.0 51.1 51.1 | CUT 0.0 55.3 55.3 |
| FILL 0.0 0.0 0.0 | FILL 0.0 0.0 0.0 |
| AGG SUB IMPR (FOR UNDERCUT) 0.0 18.5 18.5 | AGG SUB IMPR (FOR UNDERCUT) 0.0 18.5 18.5 |
| ALL UNITS ARE IN SQ FT | ALL UNITS ARE IN SQ FT |

MCHENRY COUNTY
DIVISION OF TRANSPORTATION

CROSS SECTIONS
JOHNSBURG ROAD

SCALE: 1"=10'
SHEET NO. 32 OF 32 SHEETS
STA. 168+00.00 TO STA. 169+05.00

| | | | | |
|--------------------|------------------------|----------------|---------------------------|---------------|
| F.A. RTE. 168 | SECTION 05-00314-00-WR | COUNTY MCHENRY | TOTAL SHEETS 187 | SHEET NO. 182 |
| CONTRACT NO. 63515 | | | ILLINOIS FED. AID PROJECT | |