


COMPANY NAME: HRGreen
 PROJECT CONTACT: HRGreen.com
 CLIENT: Illinois Professional Design Firm
 DATE PLOTTED: 12/19/2012 6:16:14 PM
 PLOT DATE: 12/19/2012
 PLOT BY: JST
 PLOT TABLE: 1

ORIGINAL SURVEY PLOTTED AREAS CHECKED
 SURVEY PLOTTED AREAS CHECKED
 NOTE BOOK AREAS CHECKED

DATE
 BY
 CHECKED
 PLOTTED
 TEMPLATE
 NOTE BOOK AREAS CHECKED

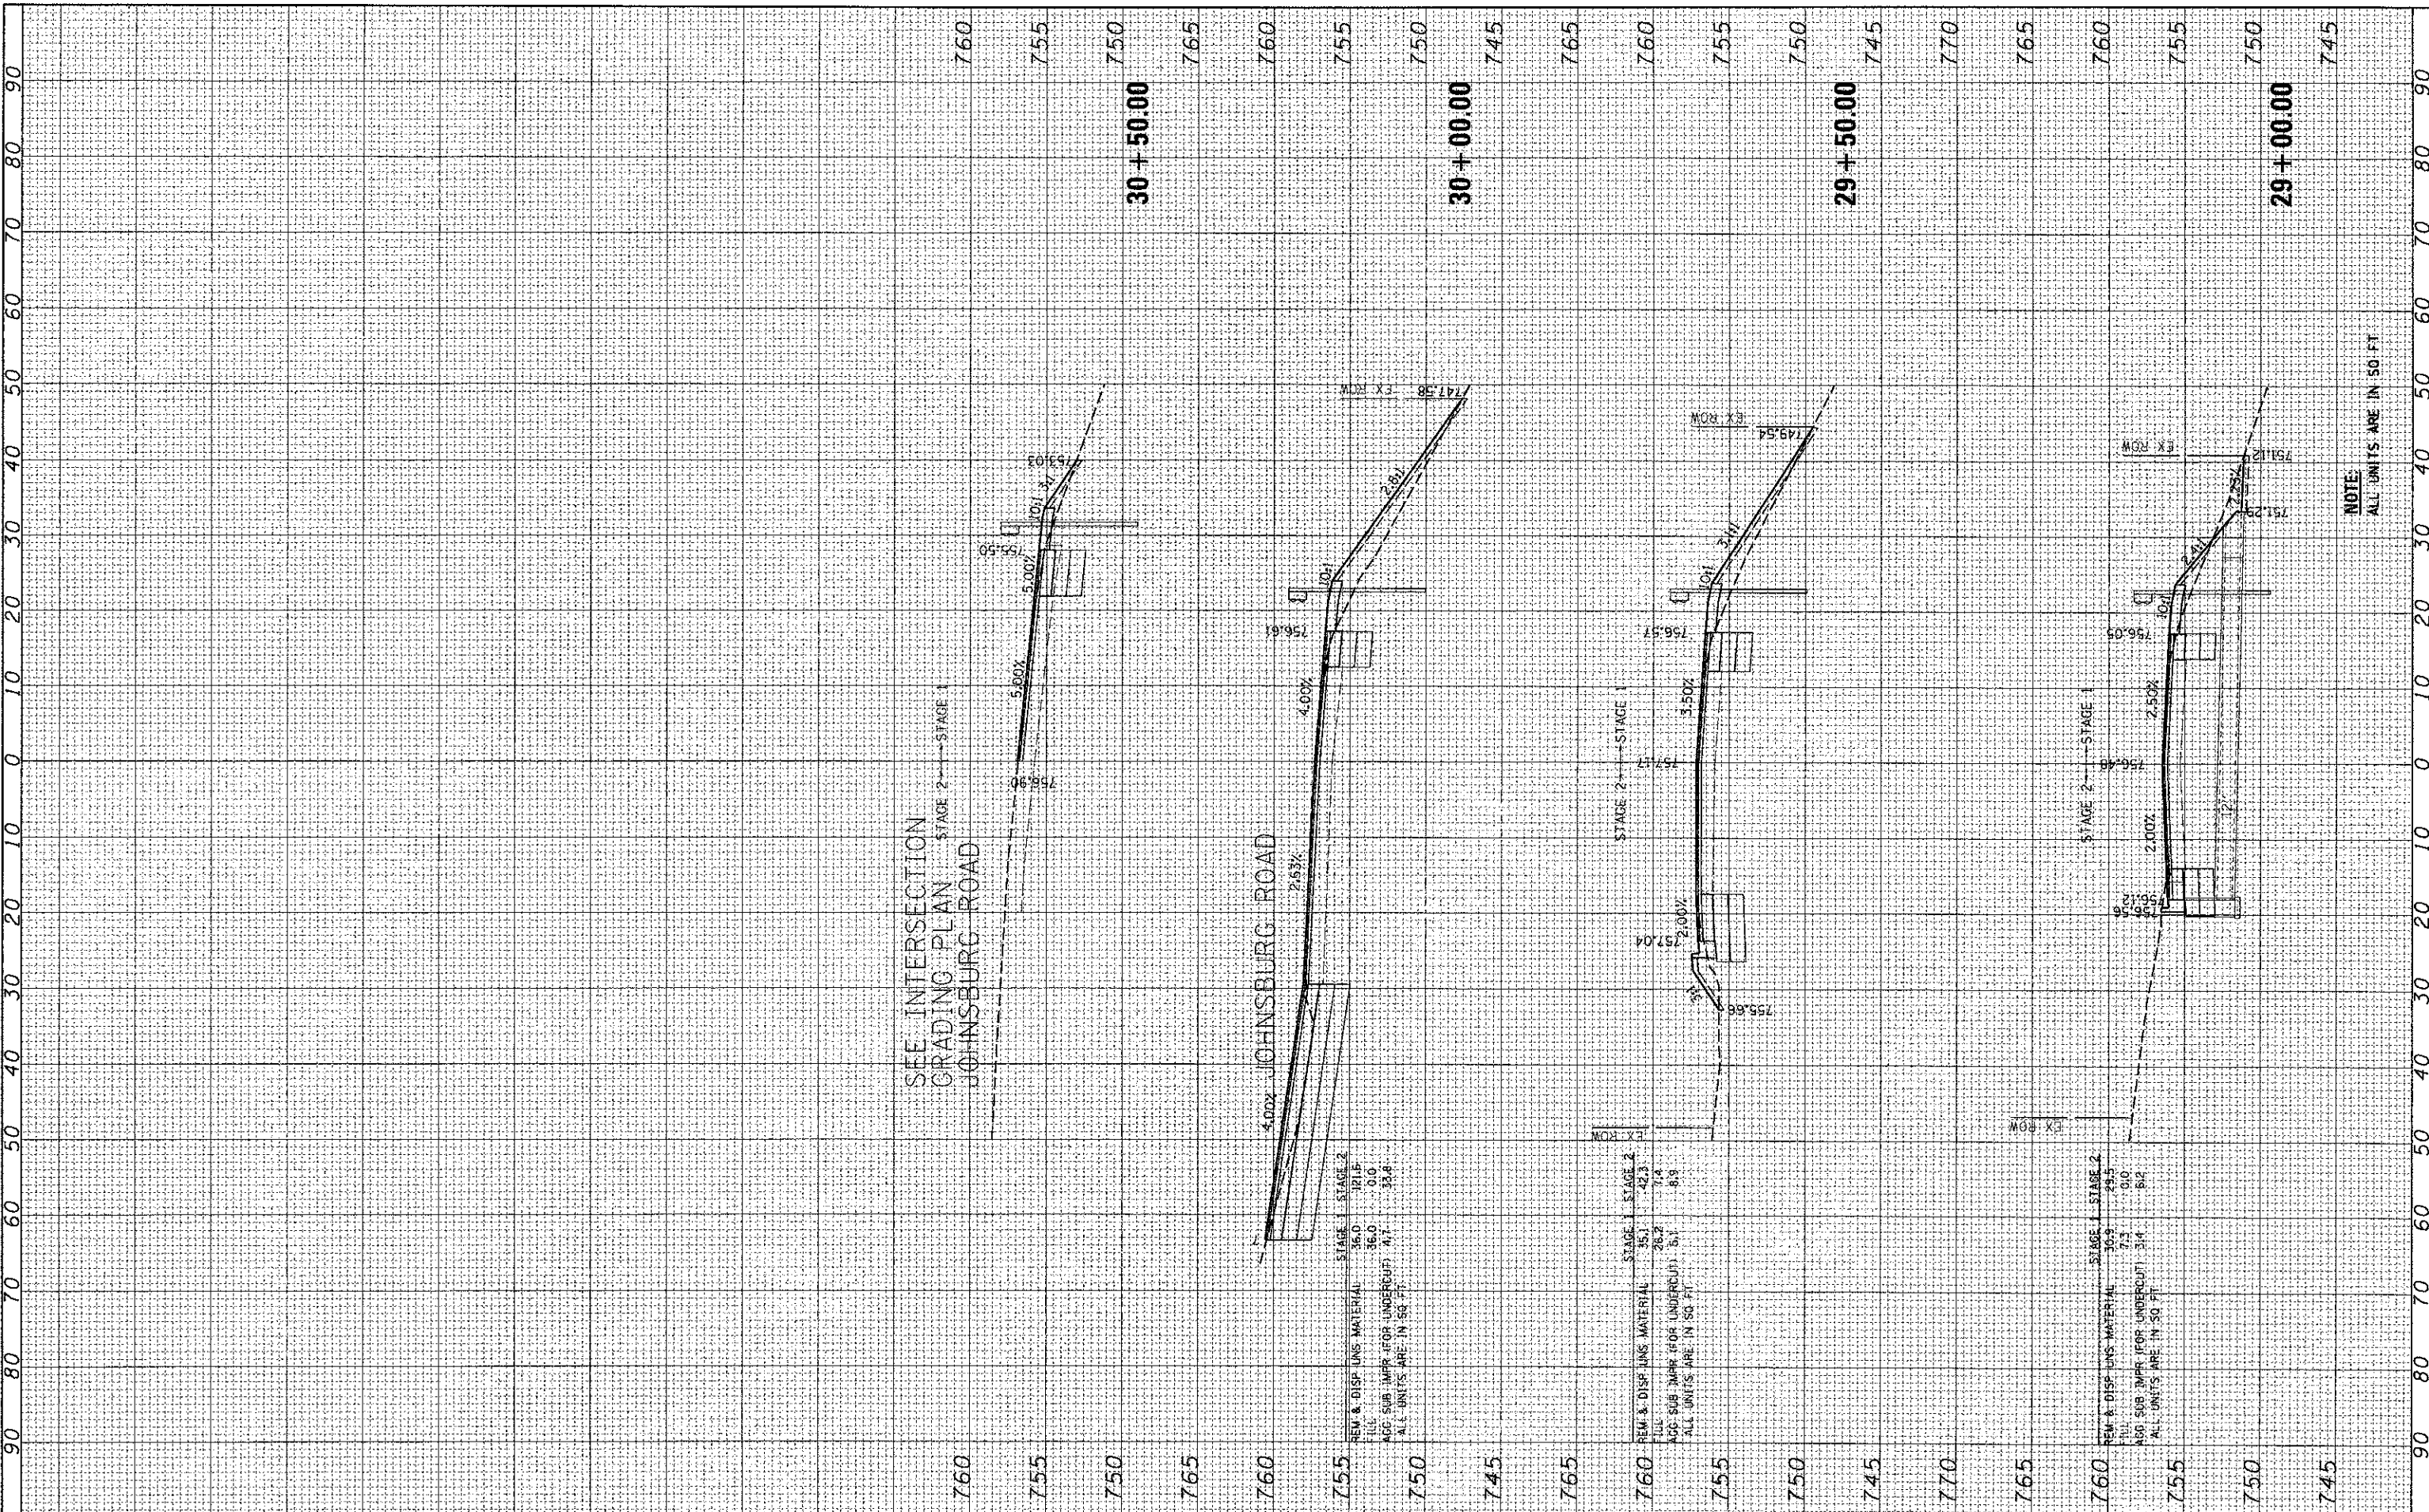

	USER NAME = jst	DESIGNED - JRM	REVISED -	MCHENRY COUNTY DIVISION OF TRANSPORTATION	CROSS SECTIONS RIVERSIDE DRIVE	F.A. RTE. 168 SECTION 05-00314-00-WR COUNTY MCHENRY TOTAL SHEETS 187 SHEET NO. 184 CONTRACT NO. 63515 ILLINOIS FED. AID PROJECT
	PLOT SCALE = 1"=10'	CHECKED - TH	REVISED -			
	PLOT DATE = 12/19/2012	DATE = 12/19/12	REVISED -			

NOTE:
 ALL UNITS ARE IN 50 FT