


FINAL SURVEY	BY	DATE
NO. _____	_____	____/____/____
NOTE BOOK		
AREAS CHECKED		

ORIGINAL SURVEY	BY	DATE
NO. _____	_____	____/____/____
NOTE BOOK		
AREAS CHECKED		

COMPANY NAME	PROJECT CONTACT
HRGreen.com	
DATE PLOTTED	
FILE NAME	
PLOT DRIVER	
PEN TABLE	

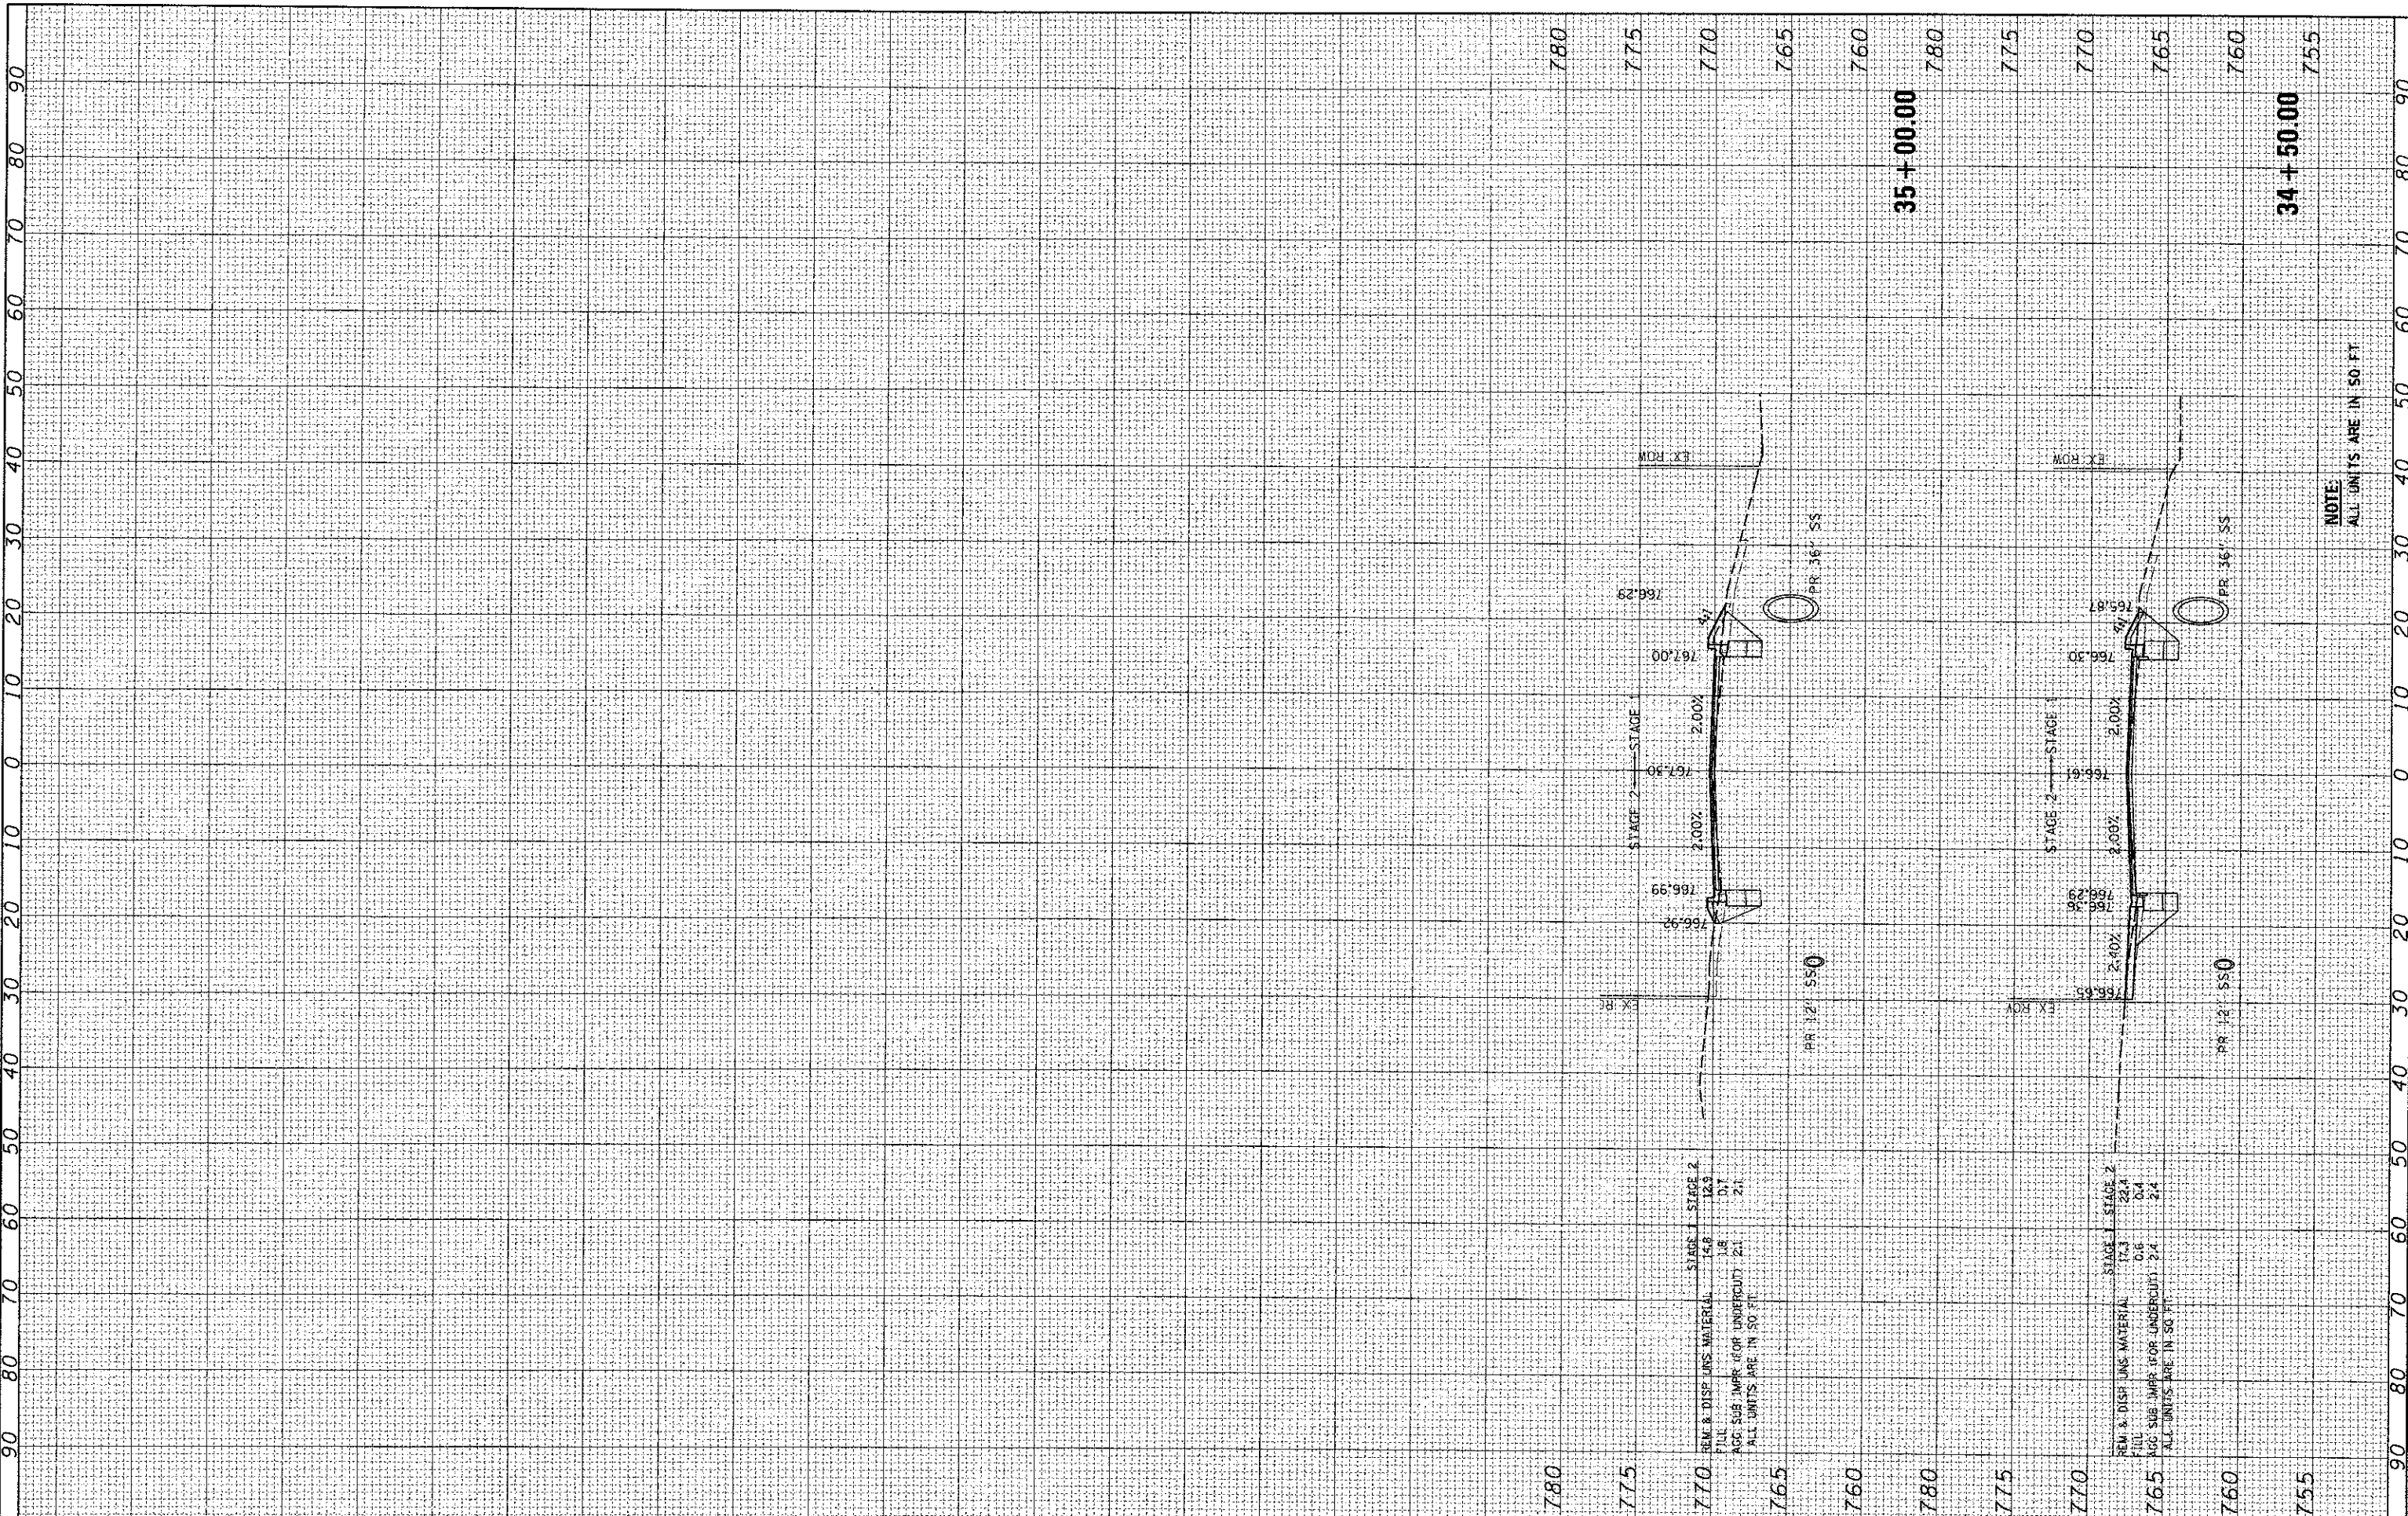

STAGE 1 STAGE 2
 REM & DISH UNLS MATERIAL
 4.8 12.9
 FILL 0.8 0.4
 ACC SUB IMPR (FOR UNDERCUT) 2.1 2.1
 ALL UNITS ARE IN SQ FT

STAGE 1 STAGE 2
 REM & DISH UNLS MATERIAL
 17.3 22.4
 FILL 0.6 0.4
 ACC SUB IMPR (FOR UNDERCUT) 2.4 2.4
 ALL UNITS ARE IN SQ FT

NOTE:
 ALL UNITS ARE IN SQ FT

HRGreen.com	USER NAME - jstana	DESIGNED -	REVISED -
12/19/2012 4:05:45 PM		DRAWN -	REVISED -
09062P-KSSP-120300-SHA-1371		CHECKED -	REVISED -
per_bur.no.1@hrgr.com		DATE - 12/19/12	REVISED -
standard-trans.tbl			

MCHENRY COUNTY
 DIVISION OF TRANSPORTATION

CROSS SECTIONS
 SPRING GROVE ROAD

F.A. RTE.	SECTION	COUNTY	TOTAL SHEETS	SHEET NO.
168	05-00314-00-WR	MCHENRY	187	187
			CONTRACT NO. 63515	
ILLINOIS FED. AID PROJECT				

SCALE: SHEET NO. 3 OF 3 SHEETS STA. TO STA.