


PLAN	SURVEYED	BY	DATE
NOTED	PLOTTED		
NO.	DATE		
	FILE NAME		

PROFILE	SURVEYED	BY	DATE
NOTE BOOK	PLOTTED		
NO.	DATE		
	FILE NAME		

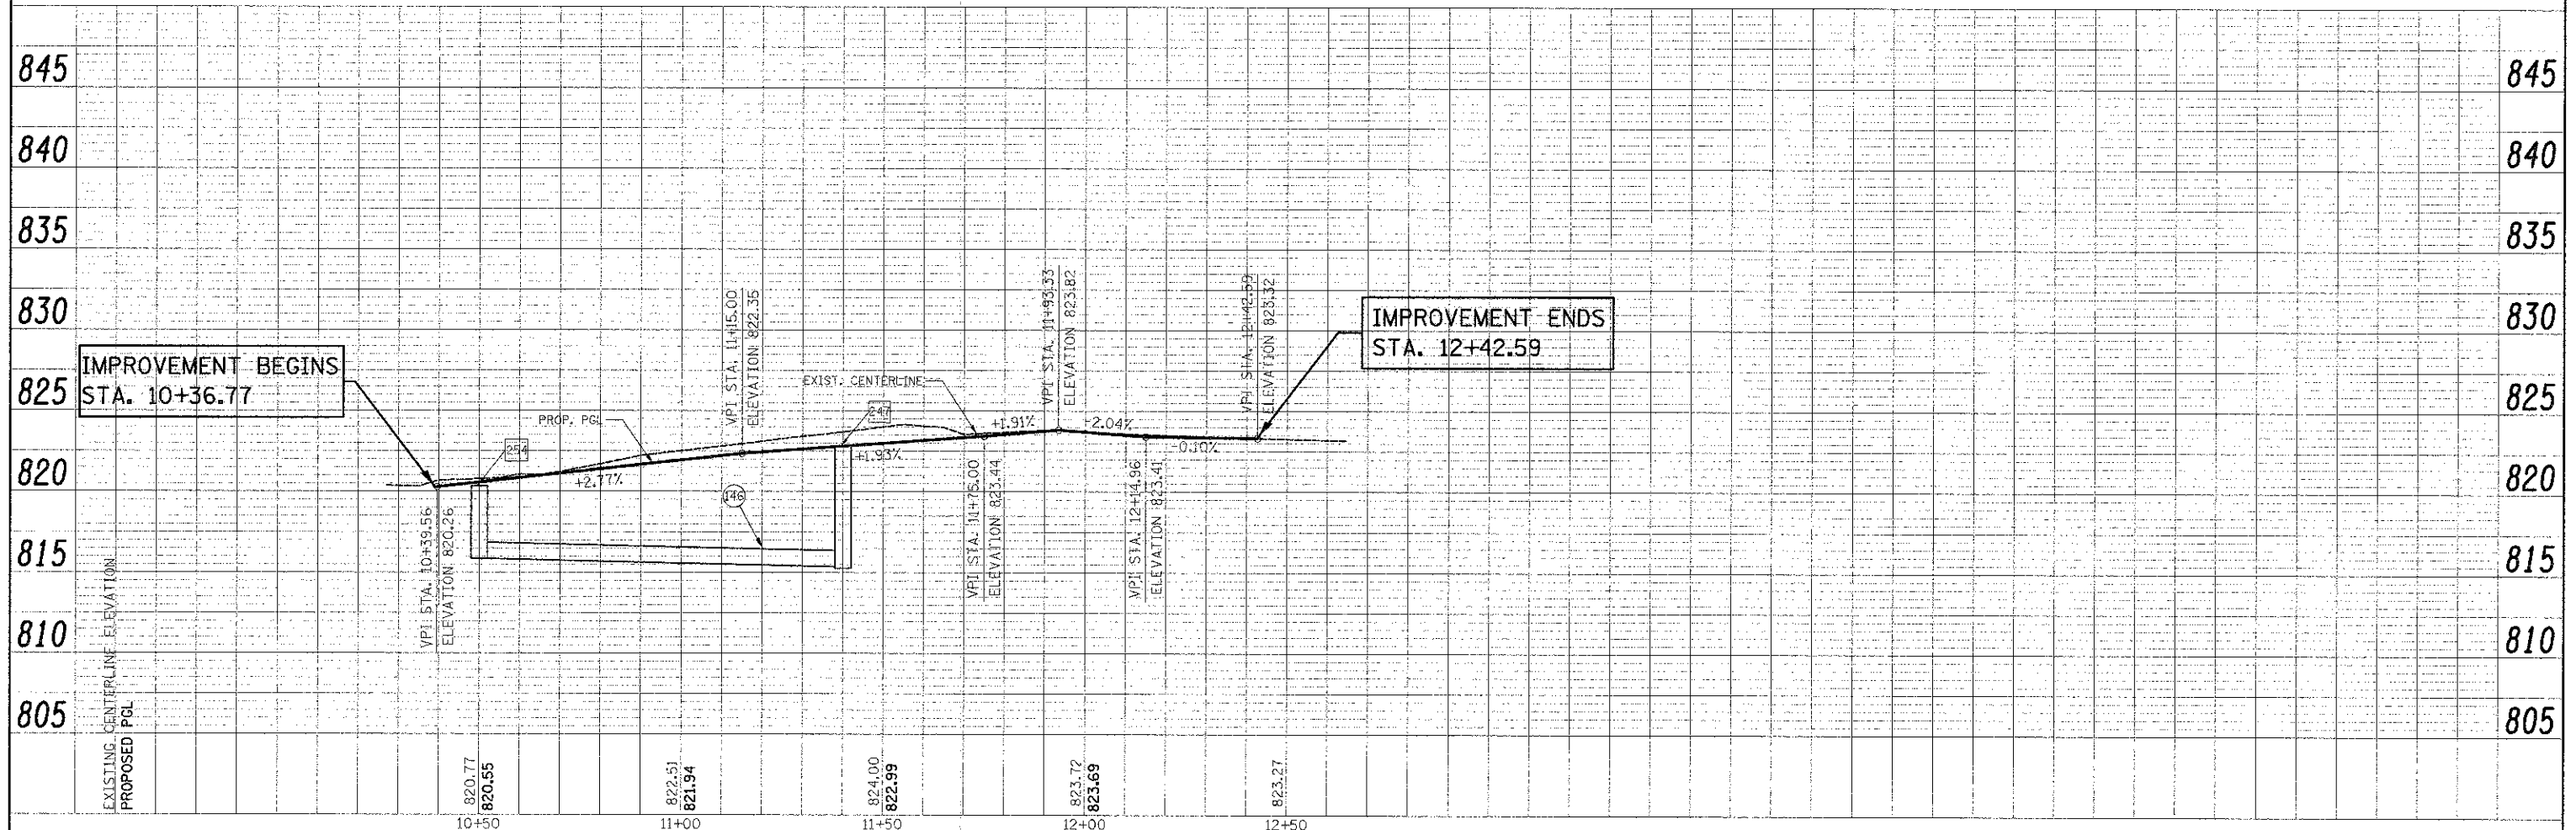

FILE NAME =	USER NAME =	DESIGNED -	REVISED -	STATE OF ILLINOIS DEPARTMENT OF TRANSPORTATION	MERIBEL COURT PROFILE	F.A.U. RTE.	SECTION	COUNTY	TOTAL SHEETS	SHEET NO.	
...\\2325\oad\sheet\2325_PP_13A.dgn	BLG	BLG				1322	01-00074-00-CH	COOK	245	48	
PLOT SCALE = 20,0000' / in.	DRAWN -	CHECKED -	REVISED -			CONTRACT NO. 63629					
PLOT DATE = 8/16/2012	DATE -	DATE -	REVISED -			FED. ROAD DIST. NO. ILLINOIS FED. AID PROJECT M-CWI-800305D					
		DATE - 8-20-12	REVISED -	SCALE: 1" = 20'	SHEET NO. 14 OF 14 SHEETS	STA.	TO STA.				