



LEGEND

- TYPE II BARRICADES OR DRUMS WITH MONO DIRECTIONAL STEADY BURN LIGHT
- ⇨ DIRECTION OF TRAFFIC
- ⊥ TEMPORARY TRAFFIC SIGN ON PERMANENT SUPPORT
- ⊥ TYPE III BARRICADE
- ▨ WORK ZONE
- ▩ TEMPORARY PAVEMENT





TEMPORARY INFORMATION SIGN- REMAINING FROM STAGE 1



NOTE:

- 1. STATIONS NOTED WITH (H) REFERENCE THE HOLMES WAY ALIGNMENT.
- * SEE SHEET NO. 194 FOR SIGN DETAILS

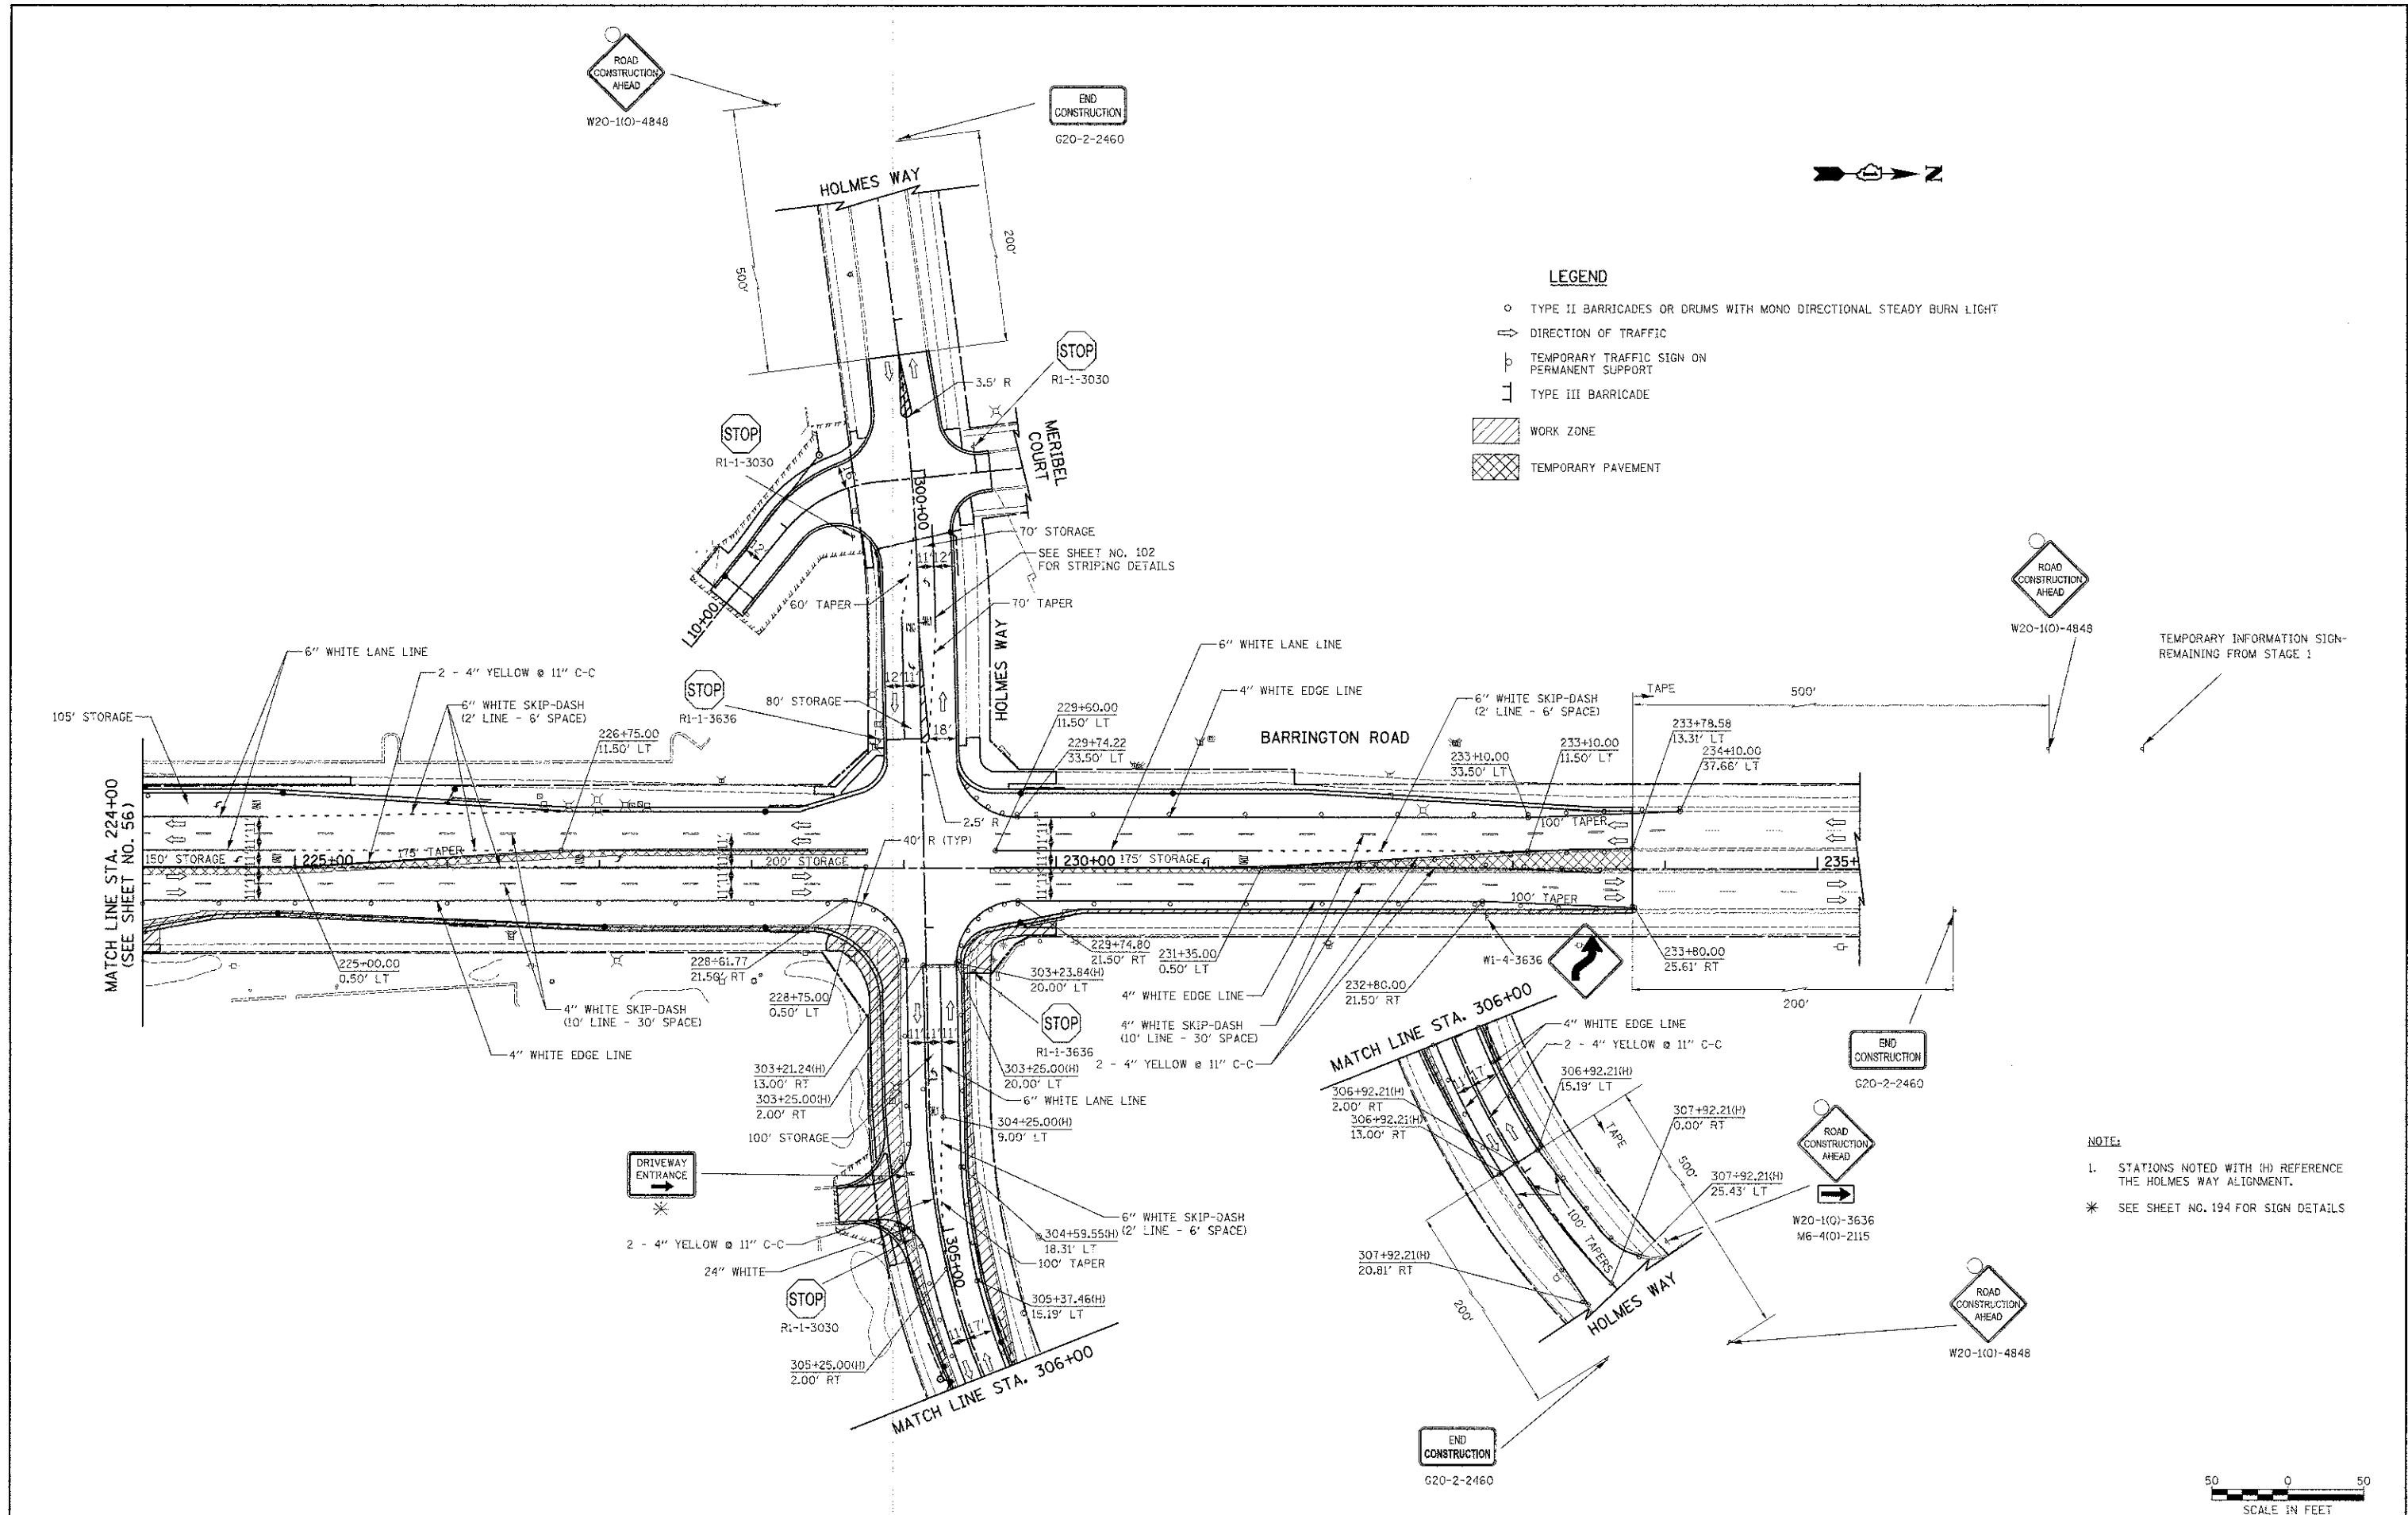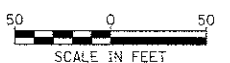

FILE NAME =
 ...sheet\2329.M07.02_02_01.tdgn

USER NAME = djk
 FLOT SCALE = 80.0000' / 1" =
 FLOT DATE = 10/23/2012

DESIGNED - BLG
 DRAWN - BLG
 CHECKED - DJK
 DATE - 8-20-12

REVISED -
 REVISED -
 REVISED -
 REVISED -

**STATE OF ILLINOIS
 DEPARTMENT OF TRANSPORTATION**

**BARRINGTON ROAD AND SCHAUMBURG ROAD
 MAINTENANCE OF TRAFFIC - STAGE 2**

SCALE: 1" = 50' SHEET NO. 6 OF 10 SHEETS STA. 224+00 TO STA. 233+78.58

F.A.U. RTE.	SECTION	COUNTY	TOTAL SHEETS	SHEET NO.
1322	01-00074-00-CH	COOK	245	57
CONTRACT NO. 63629				
FED. ROAD DIST. NO. 1 ILLINOIS FED. AID PROJECT M-CM-8003(061)				