
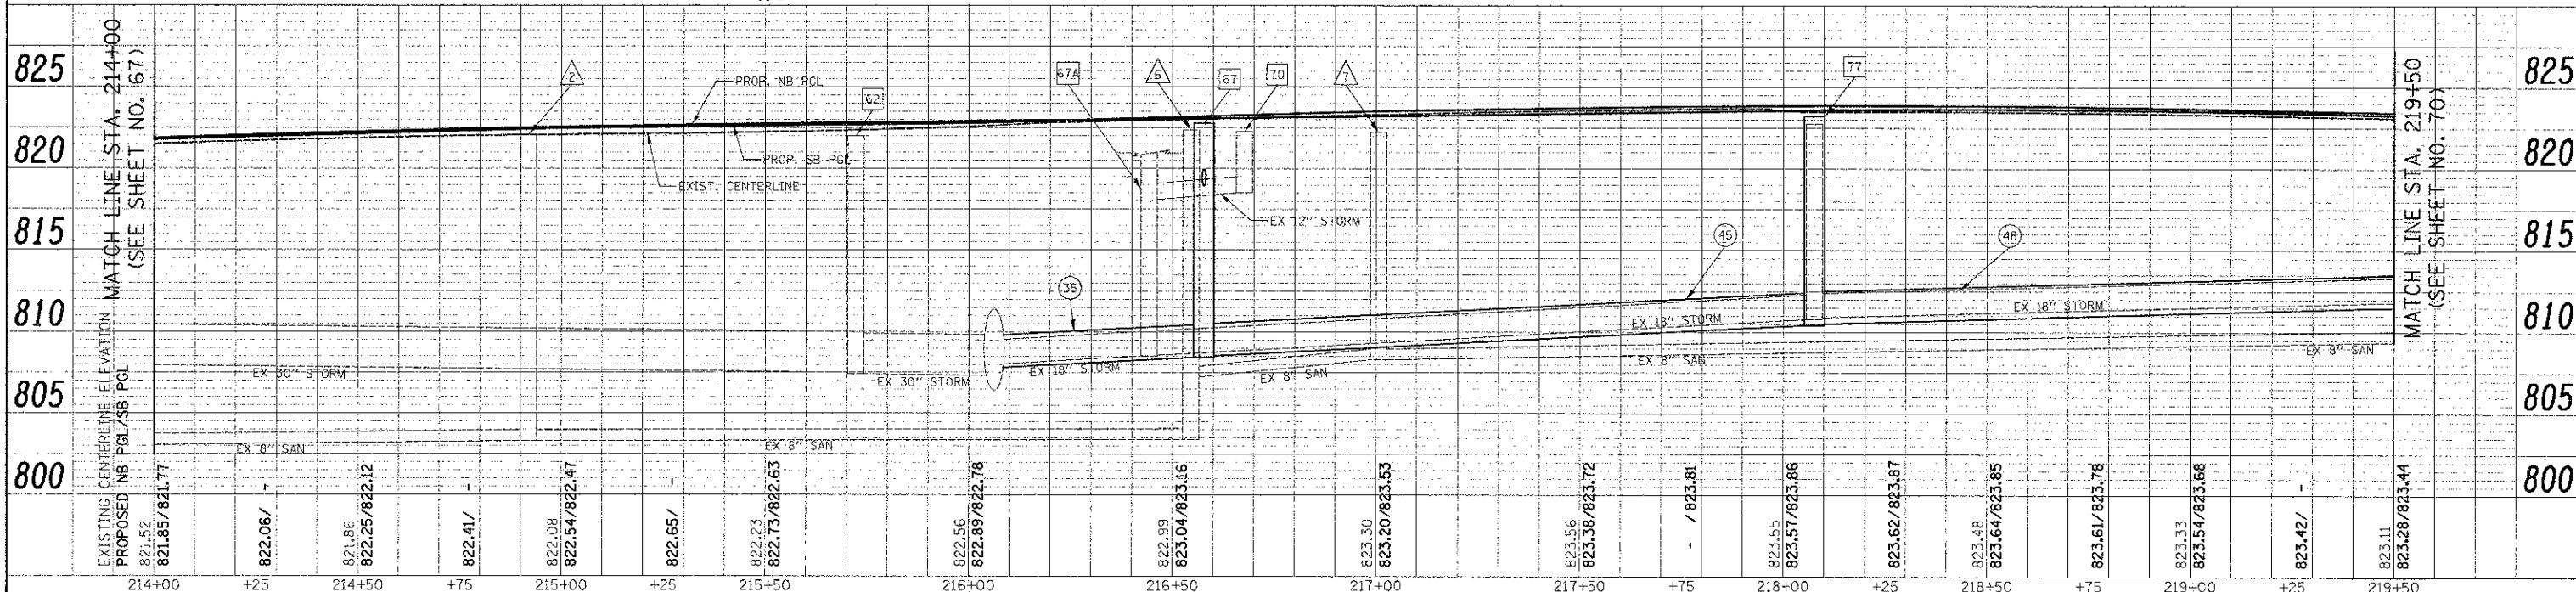


| | |
|-----------|--|
| DATE | |
| BY | |
| PLAN | |
| REVISIONS | |
| NO. 1 | |
| NO. 2 | |
| NO. 3 | |
| NO. 4 | |
| NO. 5 | |
| NO. 6 | |
| NO. 7 | |
| NO. 8 | |
| NO. 9 | |
| NO. 10 | |

| | |
|-----------|--|
| DATE | |
| BY | |
| PROFILE | |
| REVISIONS | |
| NO. 1 | |
| NO. 2 | |
| NO. 3 | |
| NO. 4 | |
| NO. 5 | |
| NO. 6 | |
| NO. 7 | |
| NO. 8 | |
| NO. 9 | |
| NO. 10 | |

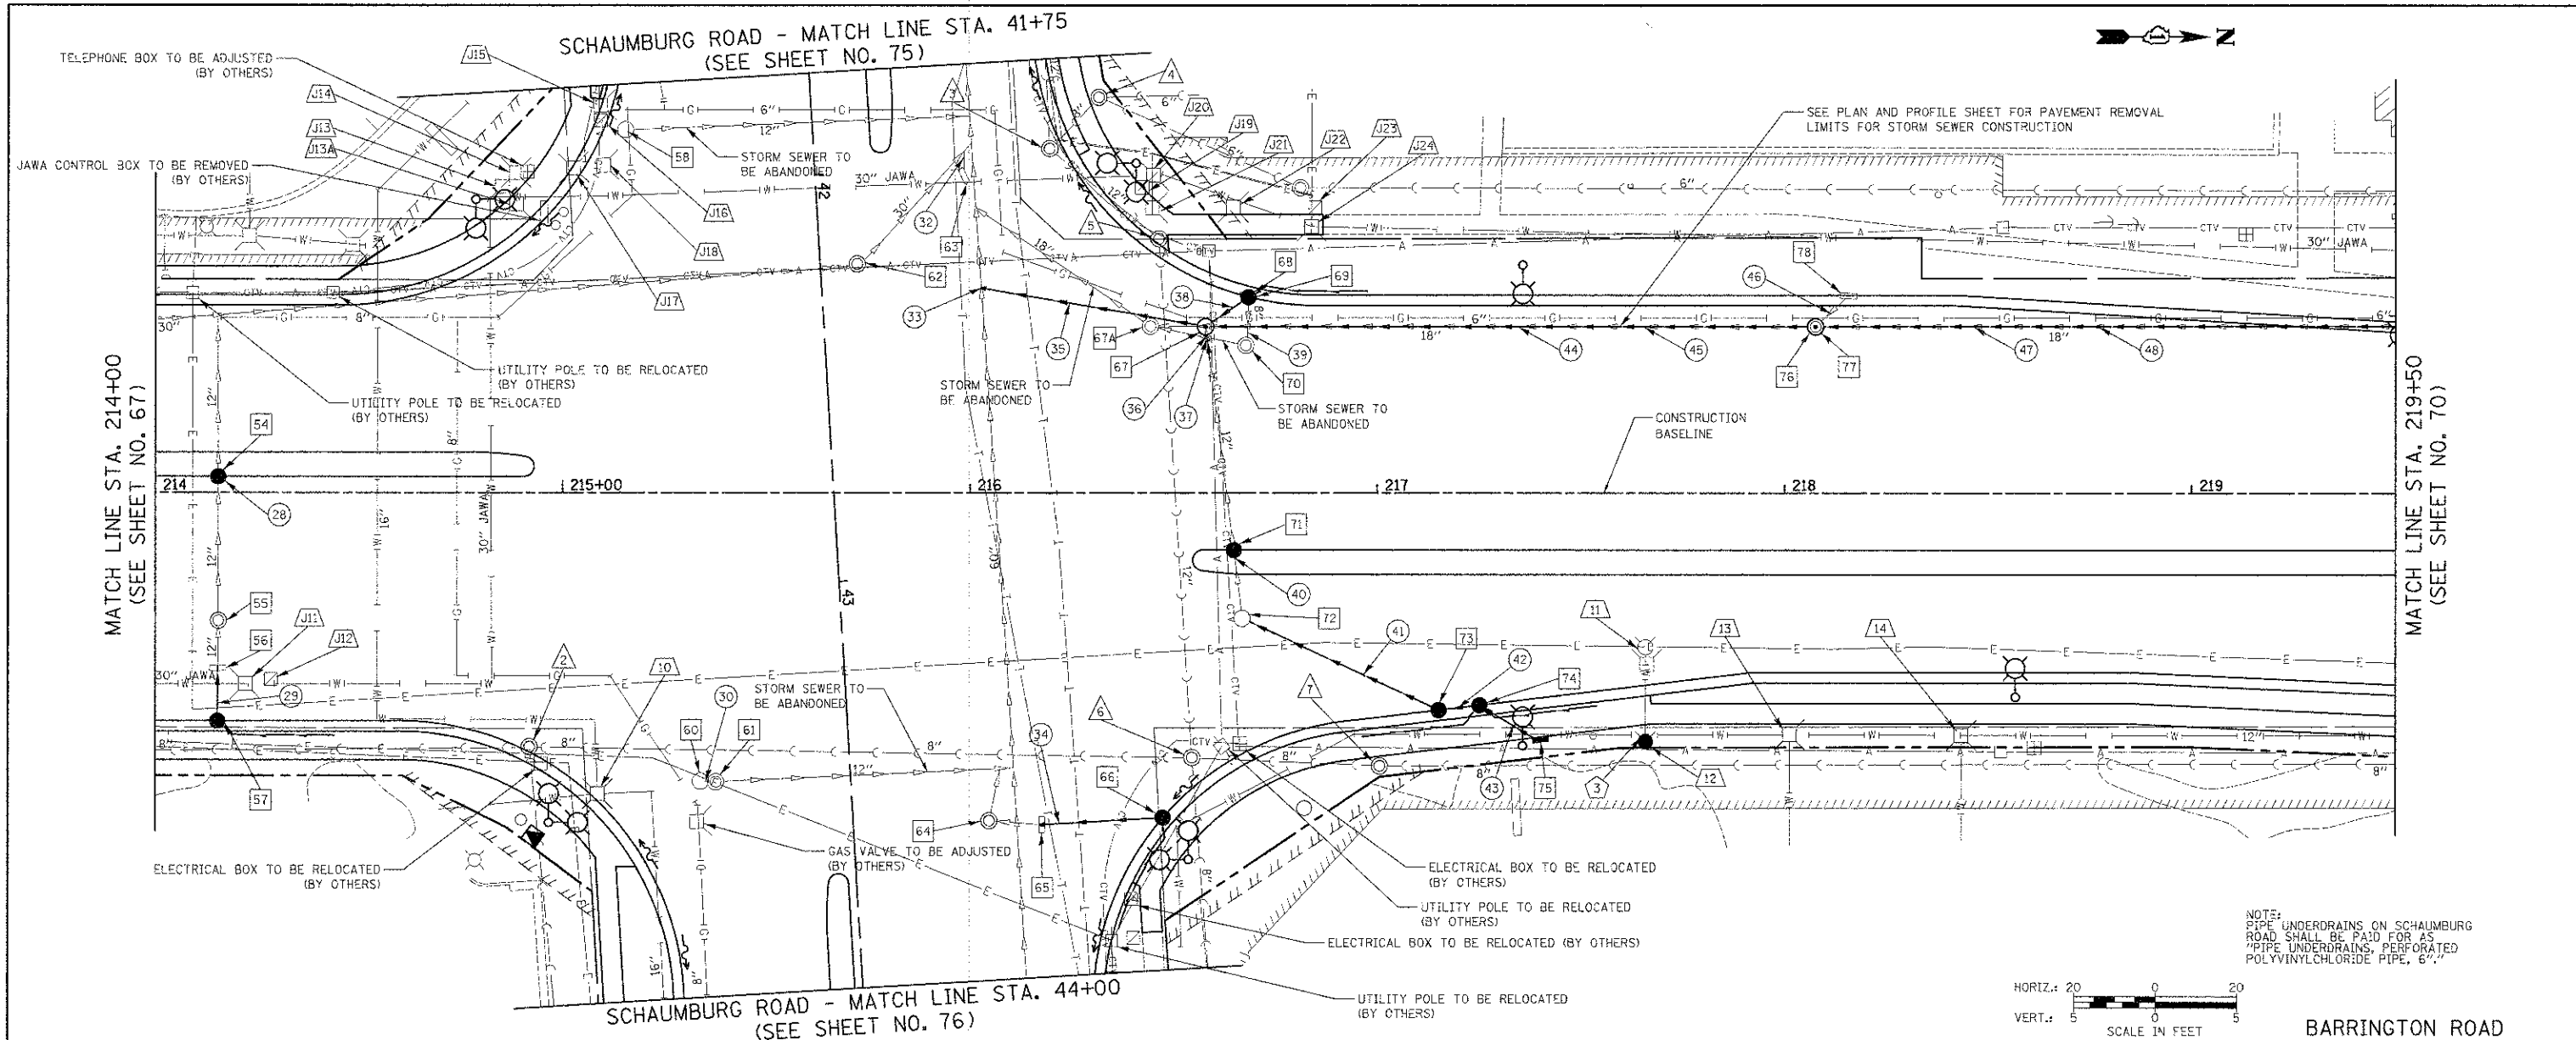

| | | | | | | | | | | | | |
|--|-----------------|----------------|----------------|---|---|---|--------------------------|----------------------------|--------------------|--------------|--|--|
| FILE NAME = ...2229\oad\sheet\2029.DU.03.dgn | USER NAME = djr | DESIGNED - JAT | REVISED - | STATE OF ILLINOIS DEPARTMENT OF TRANSPORTATION | BARRINGTON ROAD DRAINAGE AND UTILITIES | F.A.U. NO. 1322 | SECTION 01-00074-00-C4 | COUNTY COOK | TOTAL SHEETS 245 | SHEET NO. 68 | | |
| PLCT SCALE = 20.0000' / 1" | CHECKED - DJK | REVISED - | DATE - 8-20-12 | | | SCALE: 1" = 20' | SHEET NO. 3 OF 15 SHEETS | STA. 214+00 TO STA. 219+50 | CONTRACT NO. 63629 | | | |
| PLCT DATE = 8/17/2012 | DATE - 8-20-12 | REVISED - | | | | FED. ROAD DIST. NO. 1 (ILLINOIS) FED. AID PROJECT M-CMM-800306D | | | | | | |
| | | | | | | | | | | | | |